



**1 Existing Site Plan**  
1:200

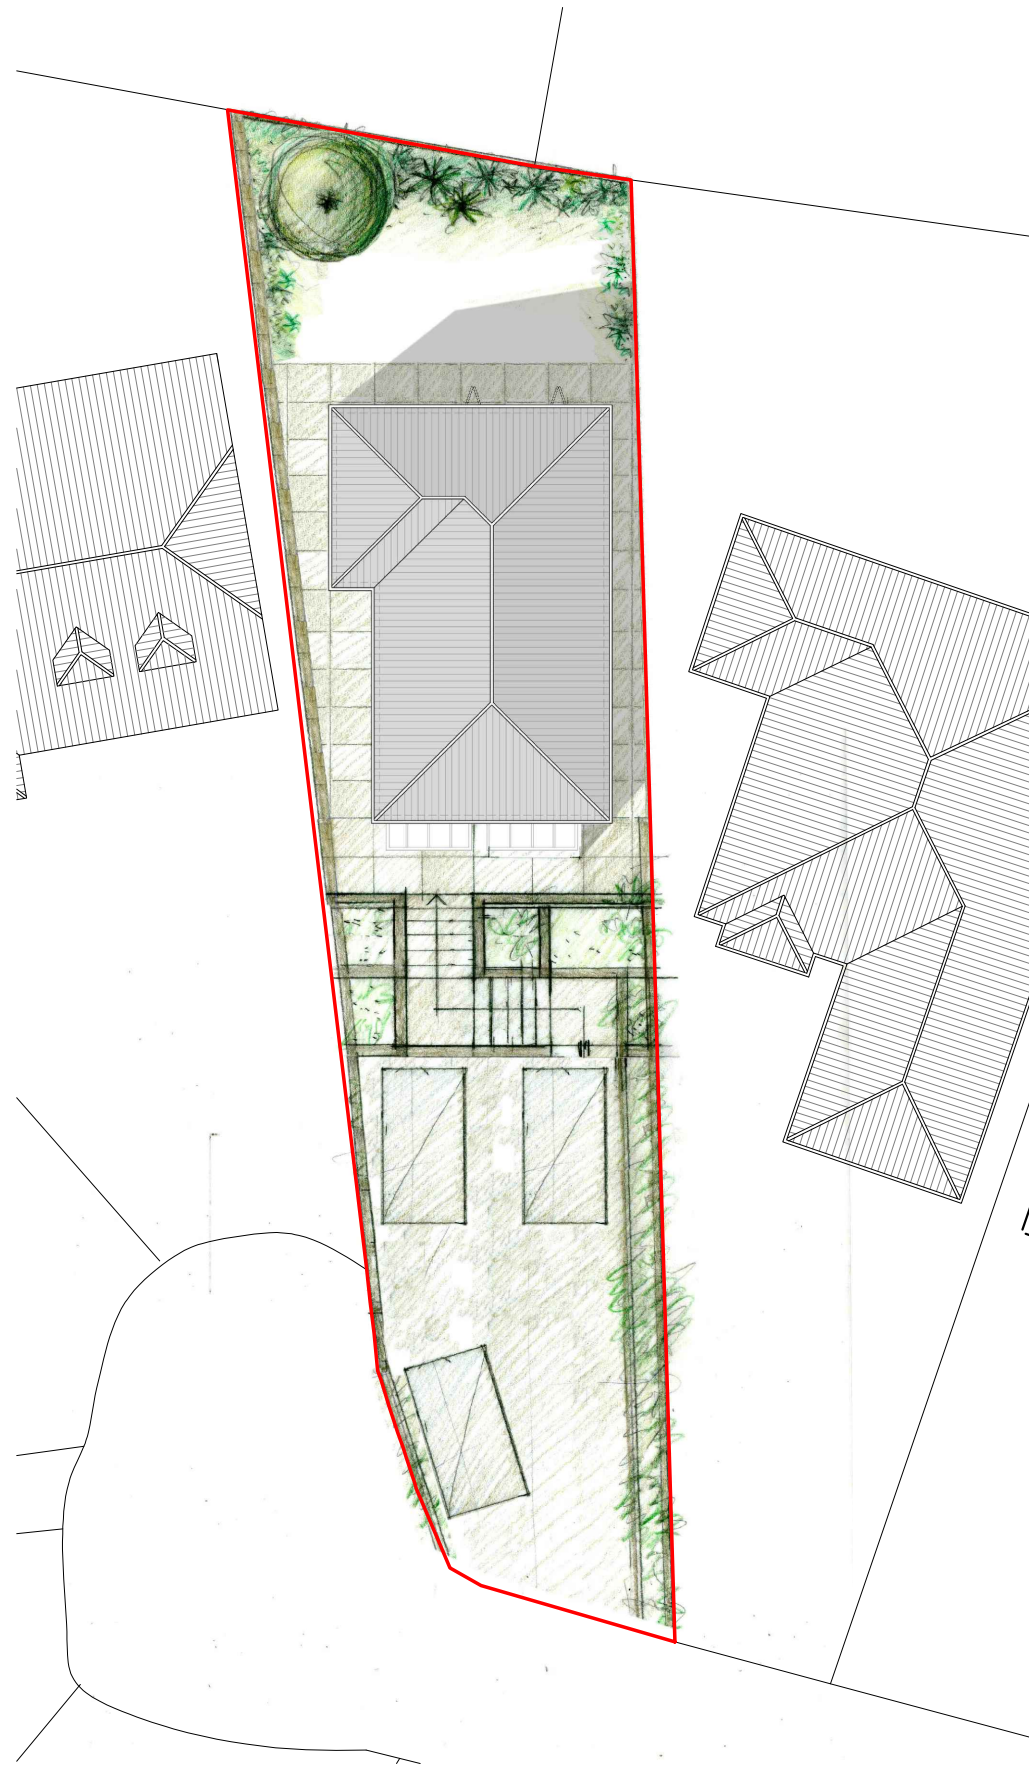

**2 Proposed Site Plan**  
1:200

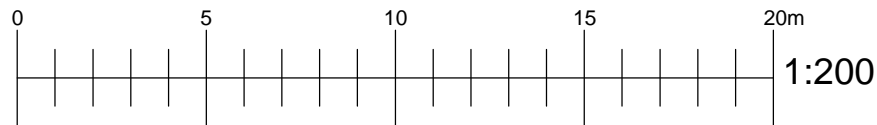

ARCHITECTS  
INTERIOR DESIGNERS  
PARTY WALL SURVEYORS  
PLANNING CONSULTANTS

**Hertfordshire Office**  
25 Tudor Hall  
Brewery Road  
Hoddesdon, Herts  
EN11 8FP

**London Office**  
9 Devonshire square  
London  
EC2M 4YF



01992 469001  
info@dpa-architects.co.uk  
www.dpa-architects.co.uk

Client	Mr J Ricotta
Site address	7 Orchard Close Cuffley, Potters Bar, EN64QD
Project Description	Erection of a new two storey dwelling
Drawing Title	Site Plan
Drawn	JR
Checked by	DP
Issued for	Planning approval
Scale	1:50@A3
Drawing No.	1118 142
Date	April 2016
Revisions	REV A 201604