

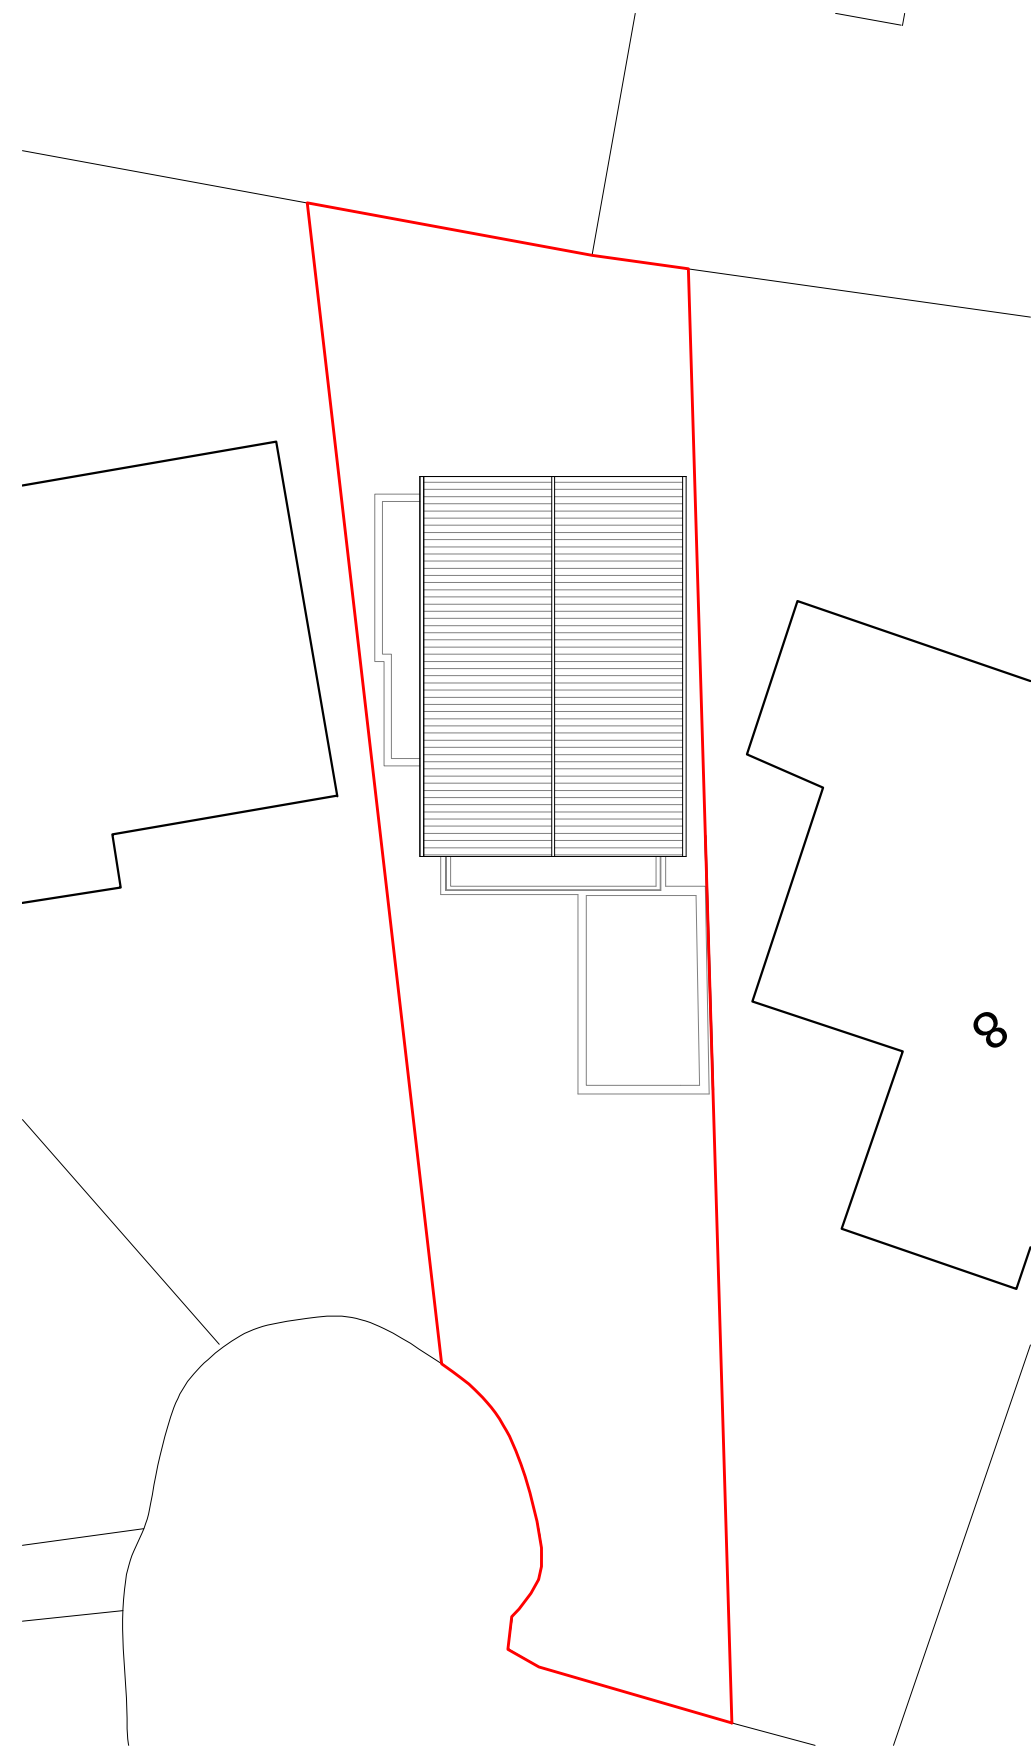


1 Existing Site Plan
1:200

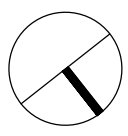

2 Proposed Site Plan
1:200

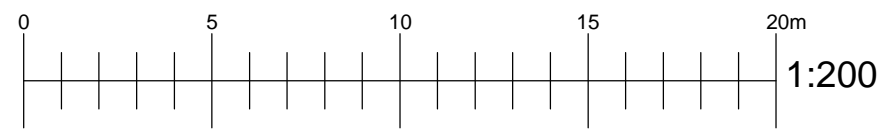

**ARCHITECTS
INTERIOR DESIGNERS
PARTY WALL SURVEYORS
PLANNING CONSULTANTS**

Hertfordshire Office
25 Tudor Hall
Brewery Road
Hoddesdon, Herts
EN11 8FP

London Office
9 Devonshire square
London
EC2M 4YF

01992 469001
info@dpa-architects.co.uk
www.dpa-architects.co.uk

Client	Mr J Ricotta
Site address	7 Orchard Close Cuffley Potters Bar EN64QD
Project Description	Proposed Alterations to Front Facade and Entrance
Drawing Title	Site Plan
Drawn	JR
Checked by	DP
Issued for	Client Approval
Scale	1:200@A3
Drawing No.	1118 202
Revisions