




Existing Side Elevation

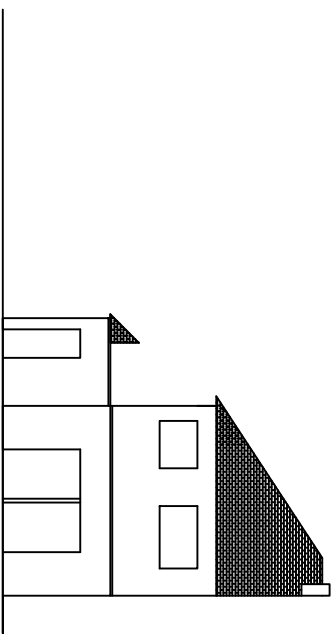

Existing Rear Elevation

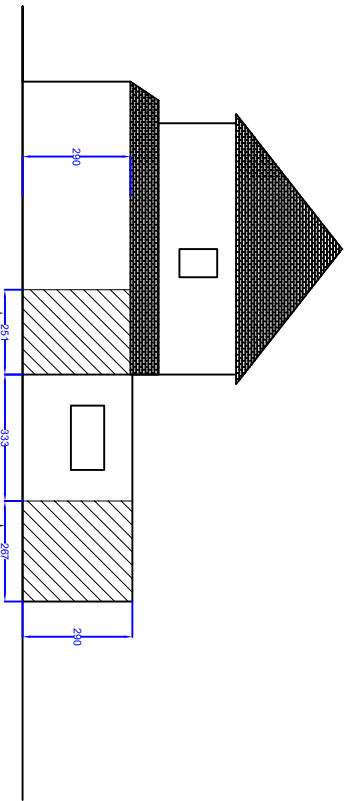

Proposed Side Elevation

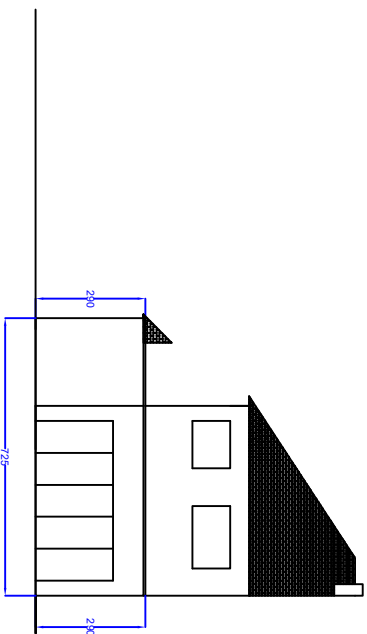

Proposed Rear Elevation



Date: 28 April 2020	Drawing title Elevations	Drawing Number 112	Address: 89 Lemsford road, Hatfield, AL 100DZ	Scale: 1:200 @A4
------------------------	-----------------------------	-----------------------	--	---------------------