



1 Location Plan
1:1250




2 Block Plan Existing
1:500

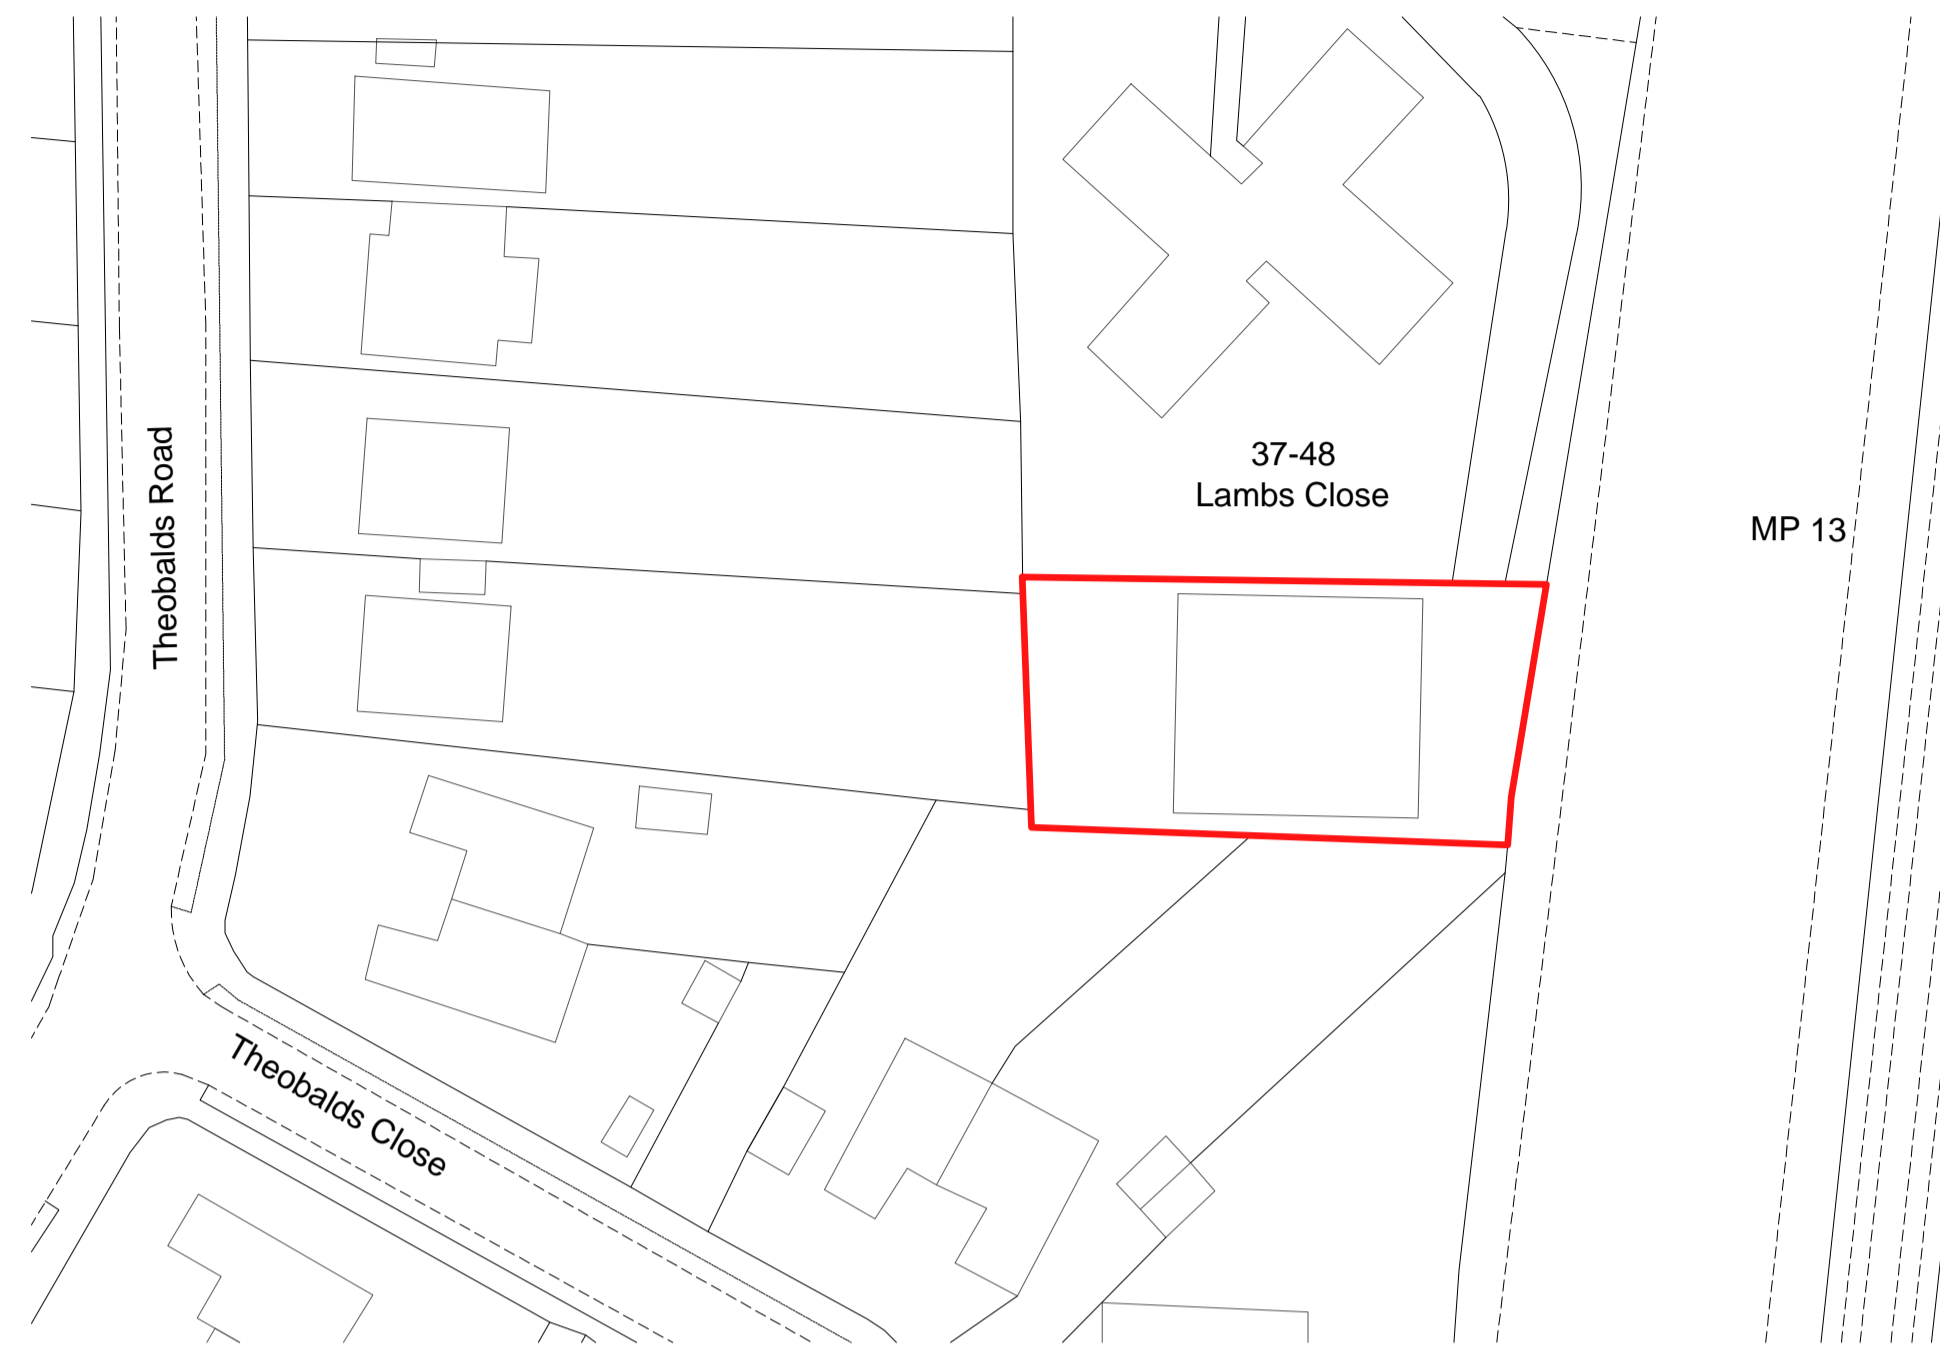

3 Block Plan Proposed
1:500

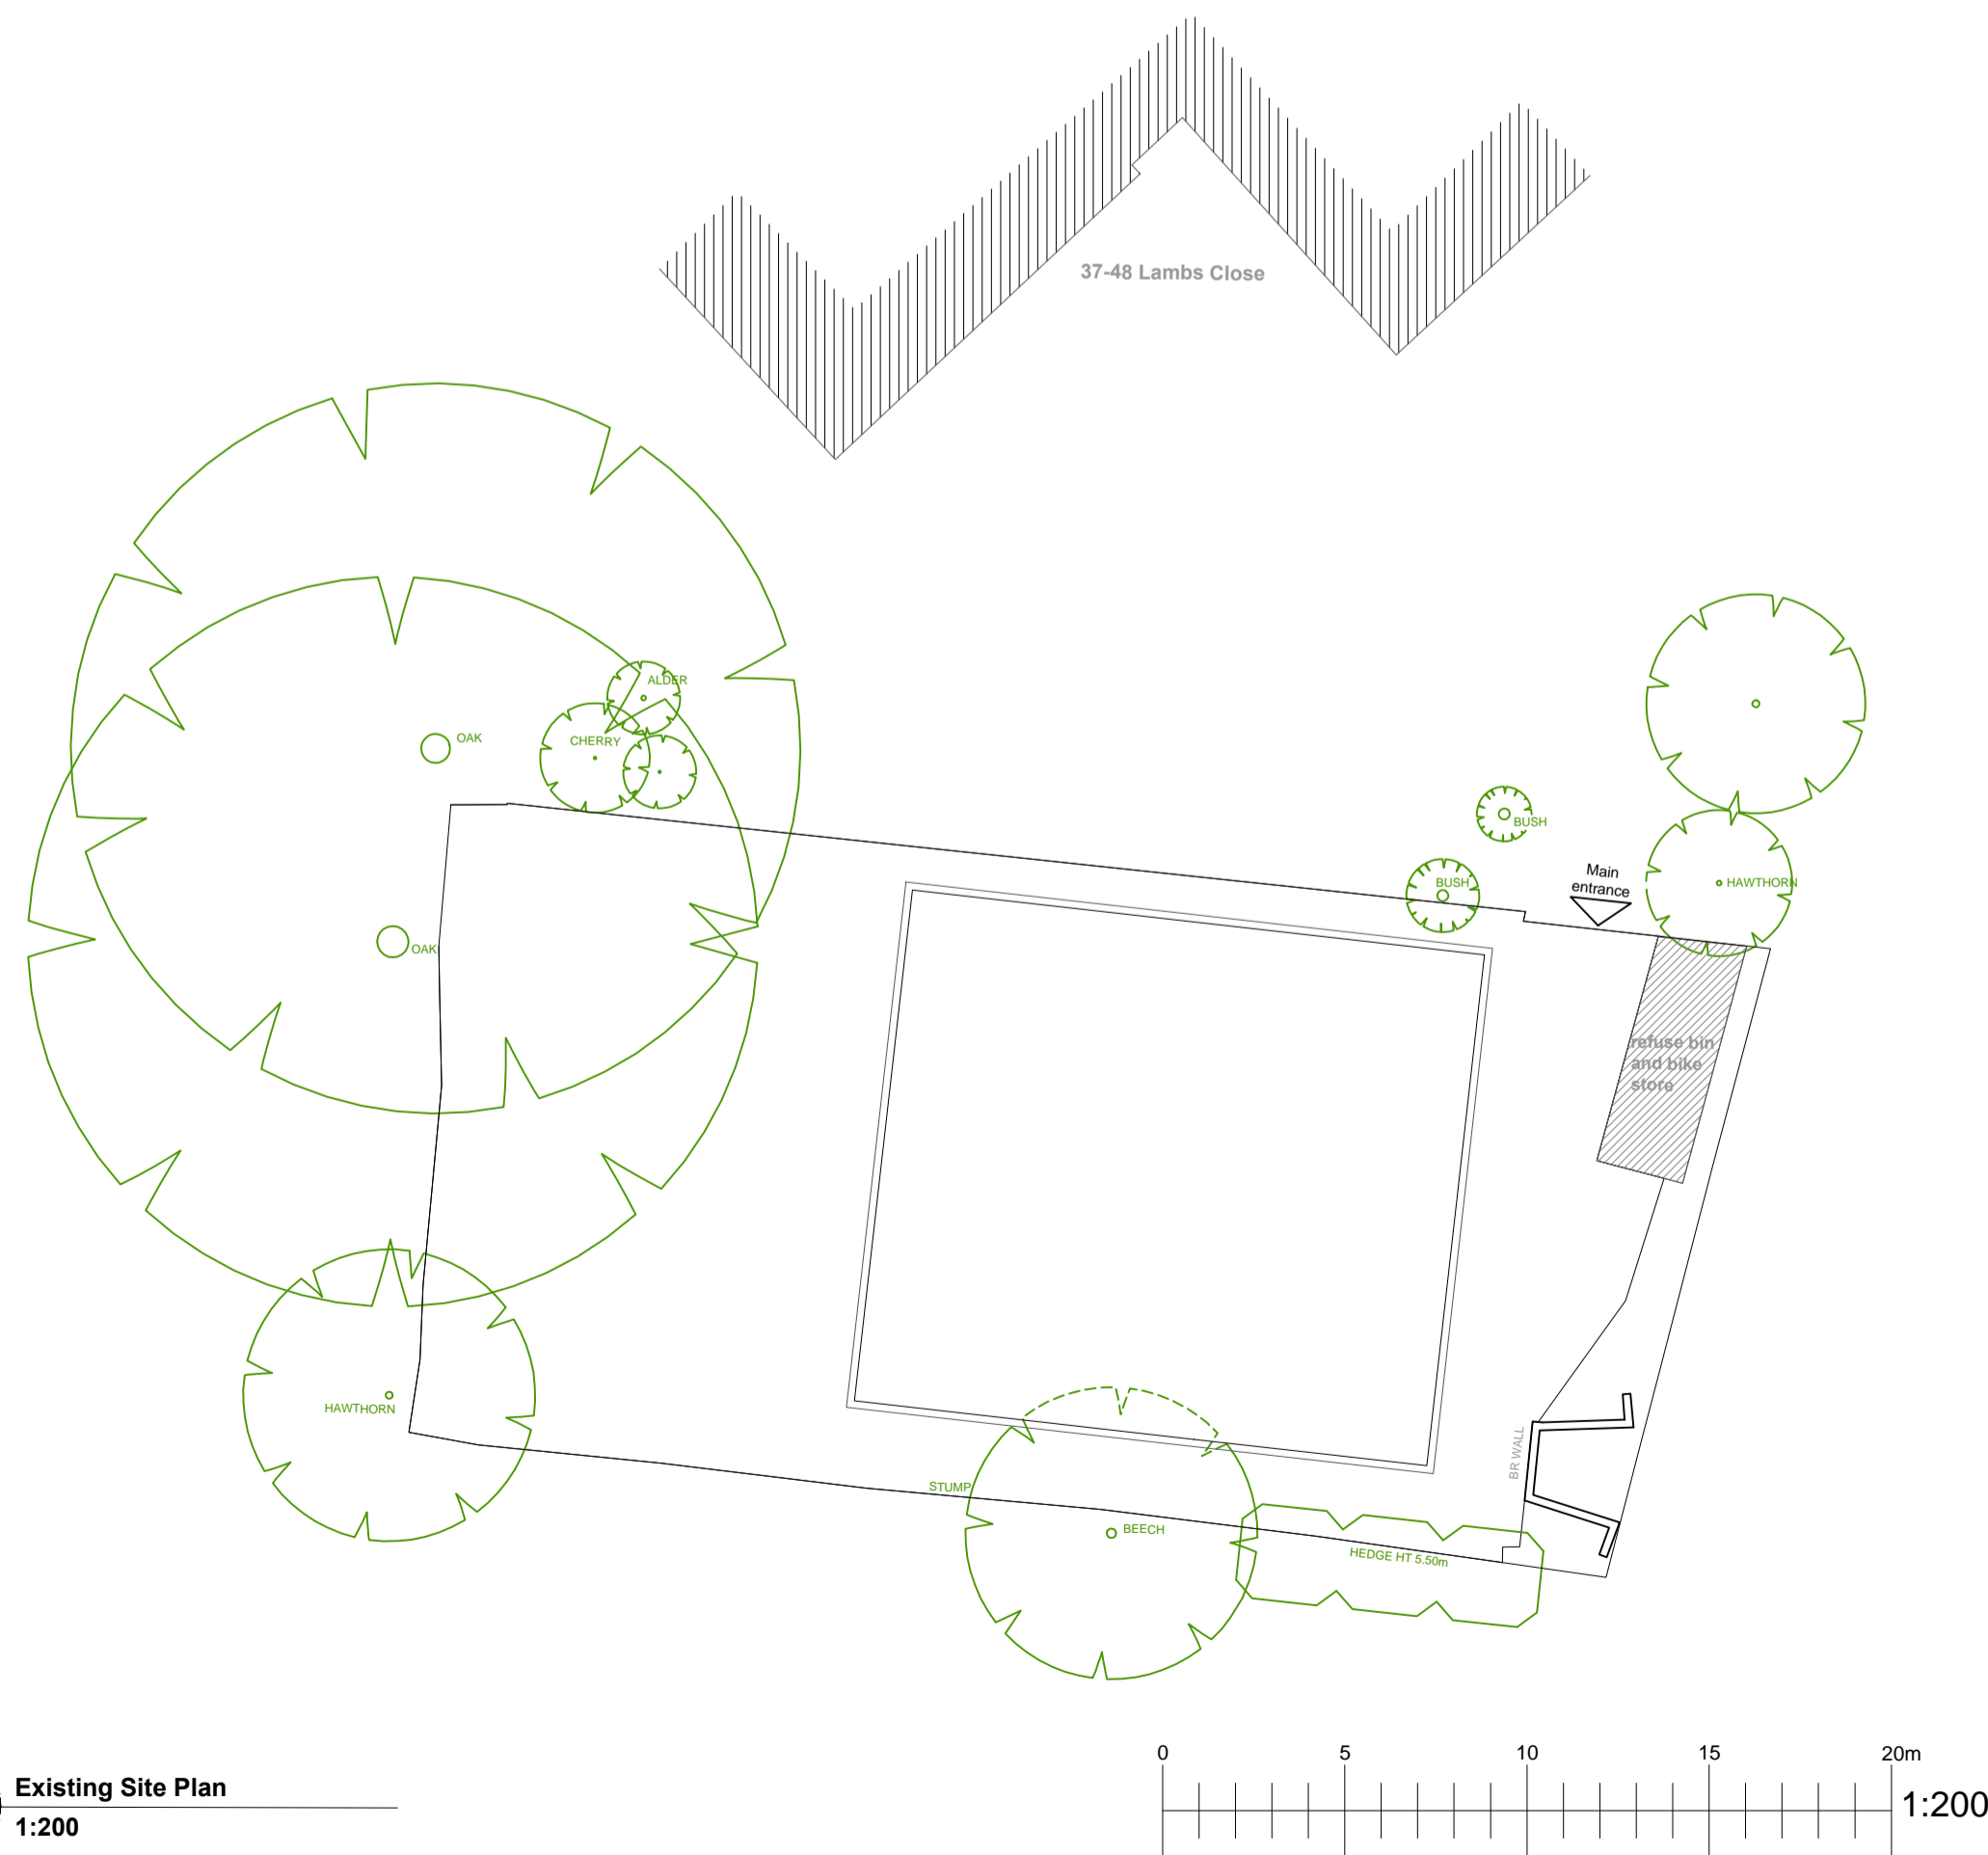

4 Existing Site Plan
1:200

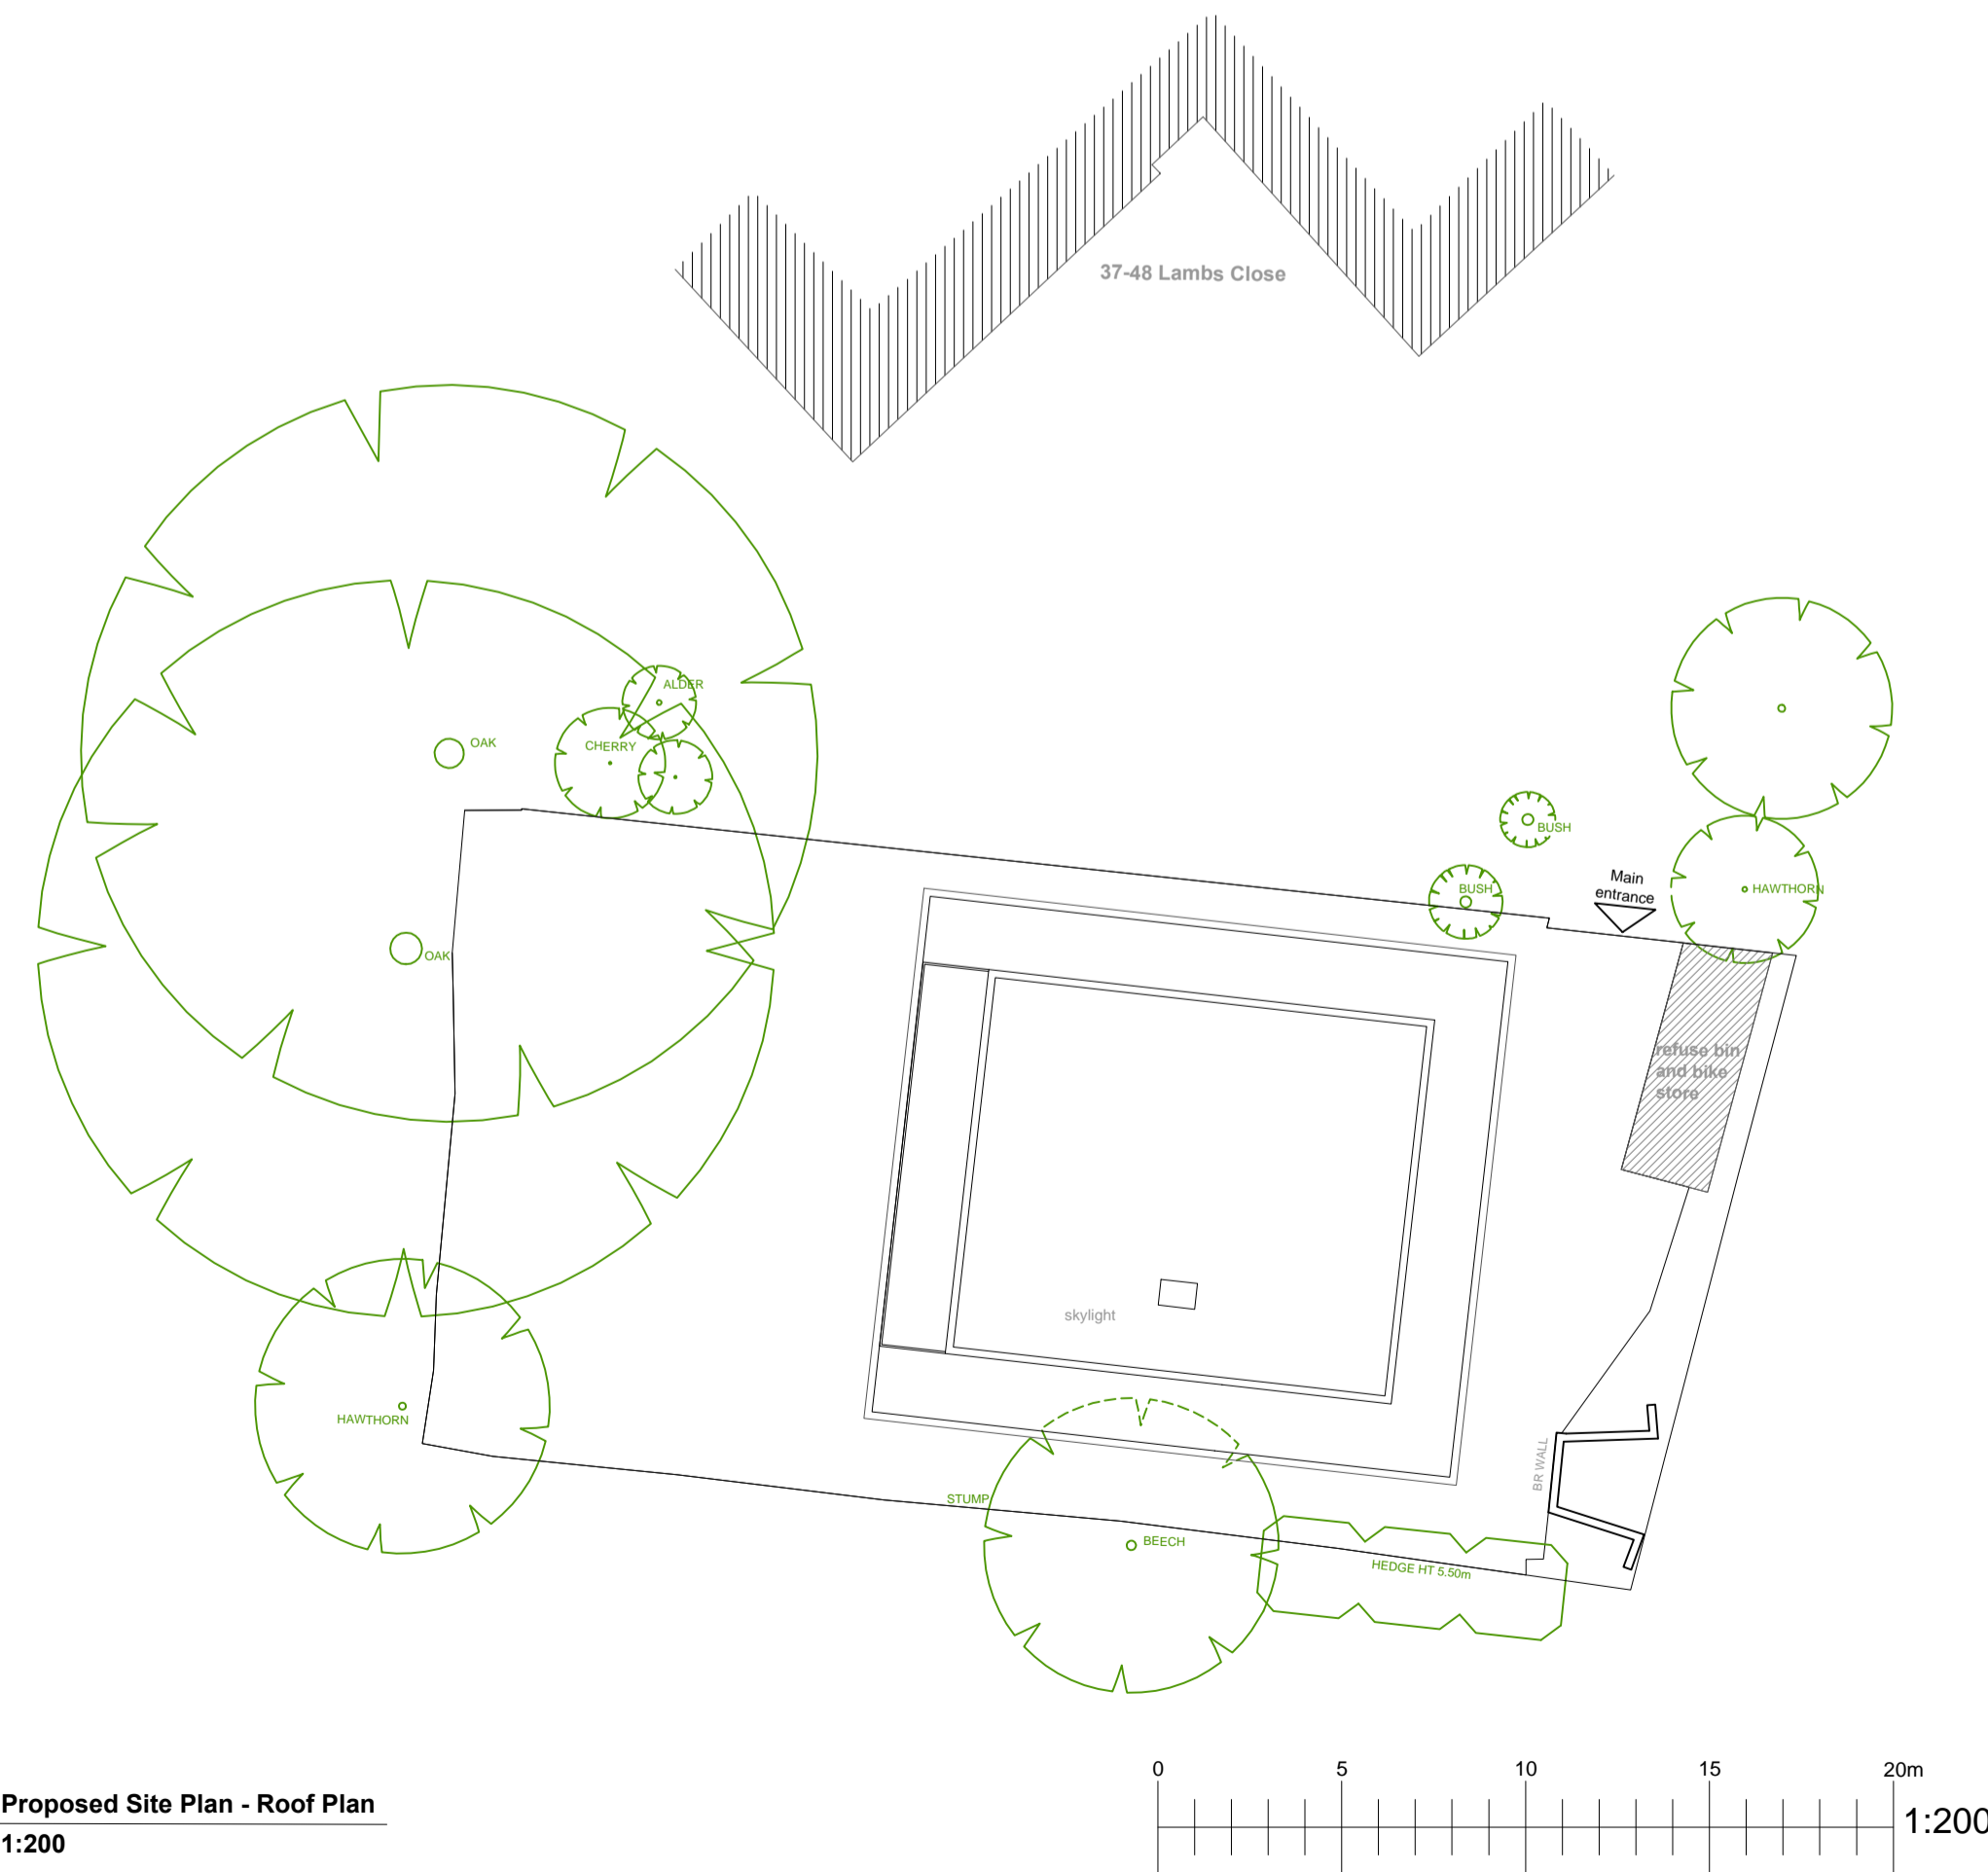

5 Proposed Site Plan - Roof Plan
1:200

dpa ARCHITECTS
INTERIOR DESIGNERS
PARTY WALL SURVEYORS
PLANNING CONSULTANTS

Hertfordshire Office
25 Tudor Hall
Brewery Road
Hoddesdon, Herts
EN11 8FP

London Office
9 Devonshire square
London
EC2M 4YF

RIBA 01992 469001
info@dpa-architects.co.uk
www.dpa-architects.co.uk

Client	Ludgate Property Development Ltd.
Site address	Land Adjacent to Flats at 37-48 aLambs Close Cuffley, Herts EN6 4HQ
Project Description	Erection of 3 New Dwellings
Drawing Title	Location Plan / Block Plan / Site Plan (Existing & Proposed)
Drawn	FT
Checked by	DP
Issued for	Planning Application
Scale	Various@A1
Drawing No.	1139 - 300
Date	May 2017
Revisions	