






1 PROPOSED FRONT ELEVATION
SK-007 SCALE@A1 1:50 SCALE@A3 1:100

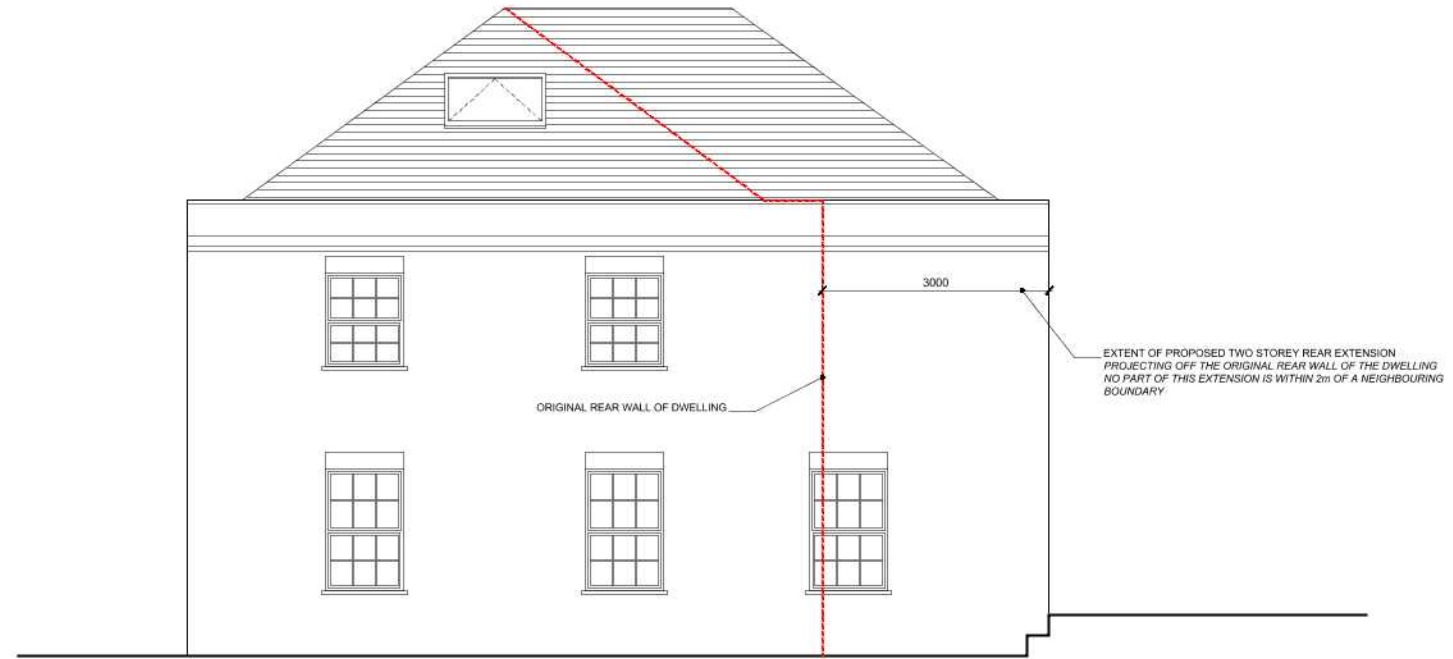

2 PROPOSED SIDE 1 ELEVATION
SK-007 SCALE@A1 1:50 SCALE@A3 1:100

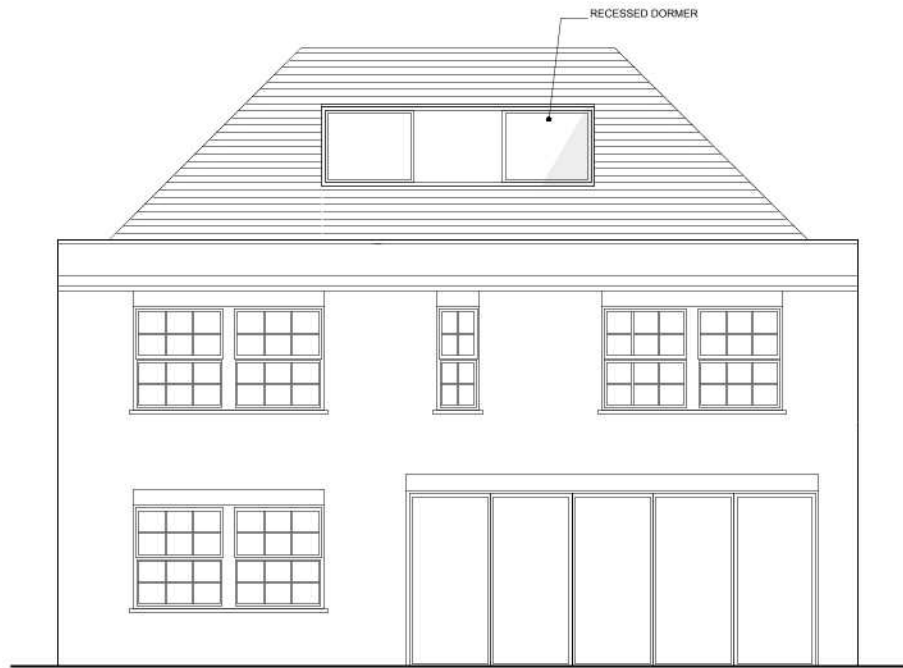



3 PROPOSED REAR ELEVATION
SK-007 SCALE@A1 1:50 SCALE@A3 1:100

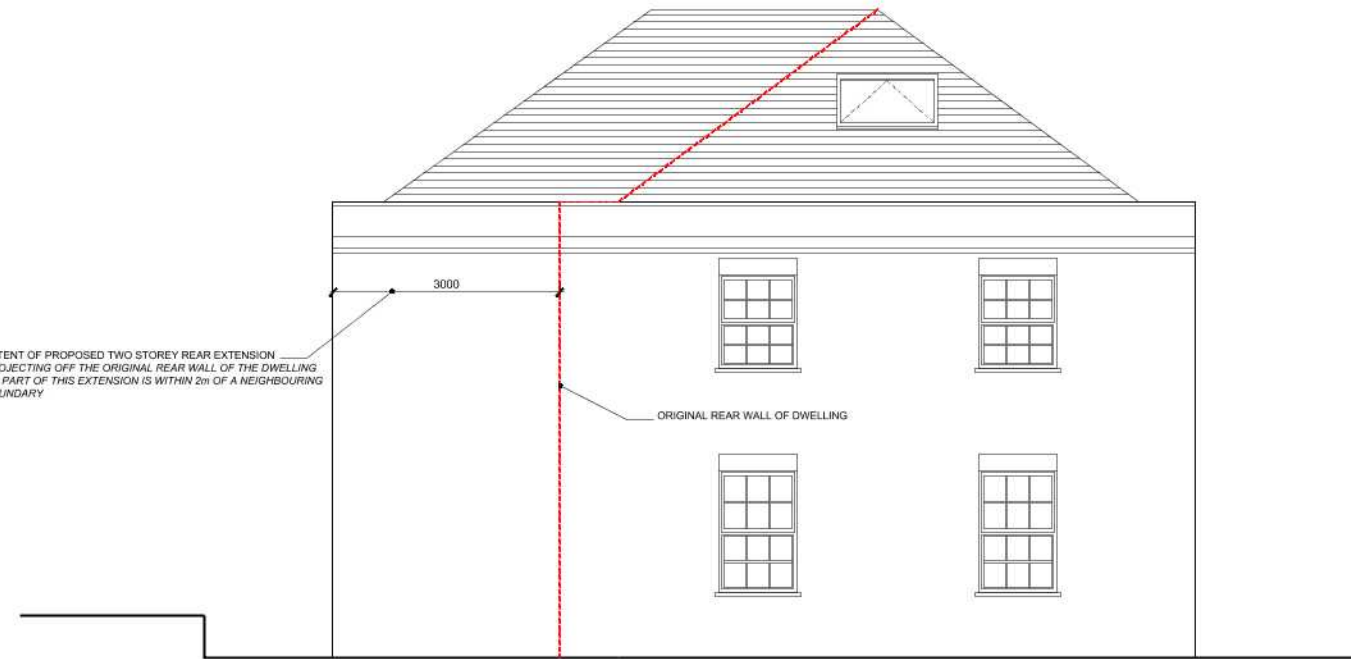

4 PROPOSED SIDE 2 ELEVATION
SK-007 SCALE@A1 1:50 SCALE@A3 1:100

REVISIONS			
NO.	DATE	CHANGES	BY

NOTES
 This drawing which is the property of MSK DESIGN Limited is the subject of Intellectual Property Rights including copyright and design right and shall not be reproduced, copied, loaned or submitted to any other party without the written consent of MSK DESIGN Limited.
 Do not scale from drawings. Only numbered dimensions to be taken. All dimensions to be checked on site.
 Any discrepancies to be reported to MSK DESIGN Limited, prior to setting out or ordering any materials.

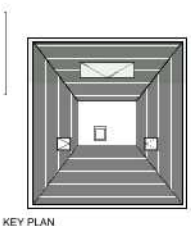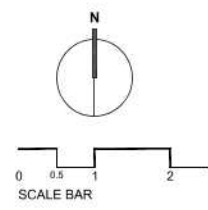

MSK DESIGN LTD
 230 HIGH STREET
 HIGH BARNET, HERTFORDSHIRE
 LONDON, EN5 5TD
 020 3962 4480
 www.mskdesign.co.uk
 info@mskdesign.co.uk
 Registered company number: 6044594



PROJECT	Colesdale Farmhouse, EN6 4QZ	PROJECT REF	
CLIENT	Darren		
	Proposed		
	Proposed		REV.
DRAWING TITLE	Elevations		
DATE	14.09.2020		
SCALE@A1	1:50	DRAWN BY	AR
SCALE@A3	1:100	CHECKED BY	MK

DWG. NO.
SK-007