



1 PROPOSED FRONT ELEVATION  
1 : 100



3 PROPOSED REAR ELEVATION  
1 : 100

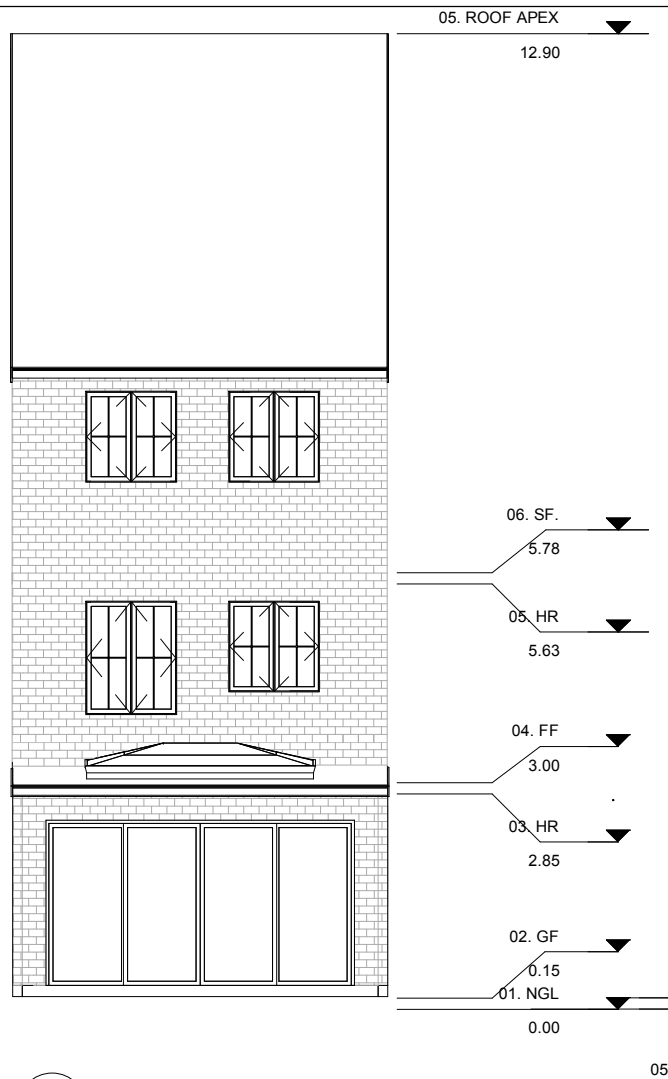

2 PROPOSED RIGHT-SIDE ELEVATION  
1 : 100

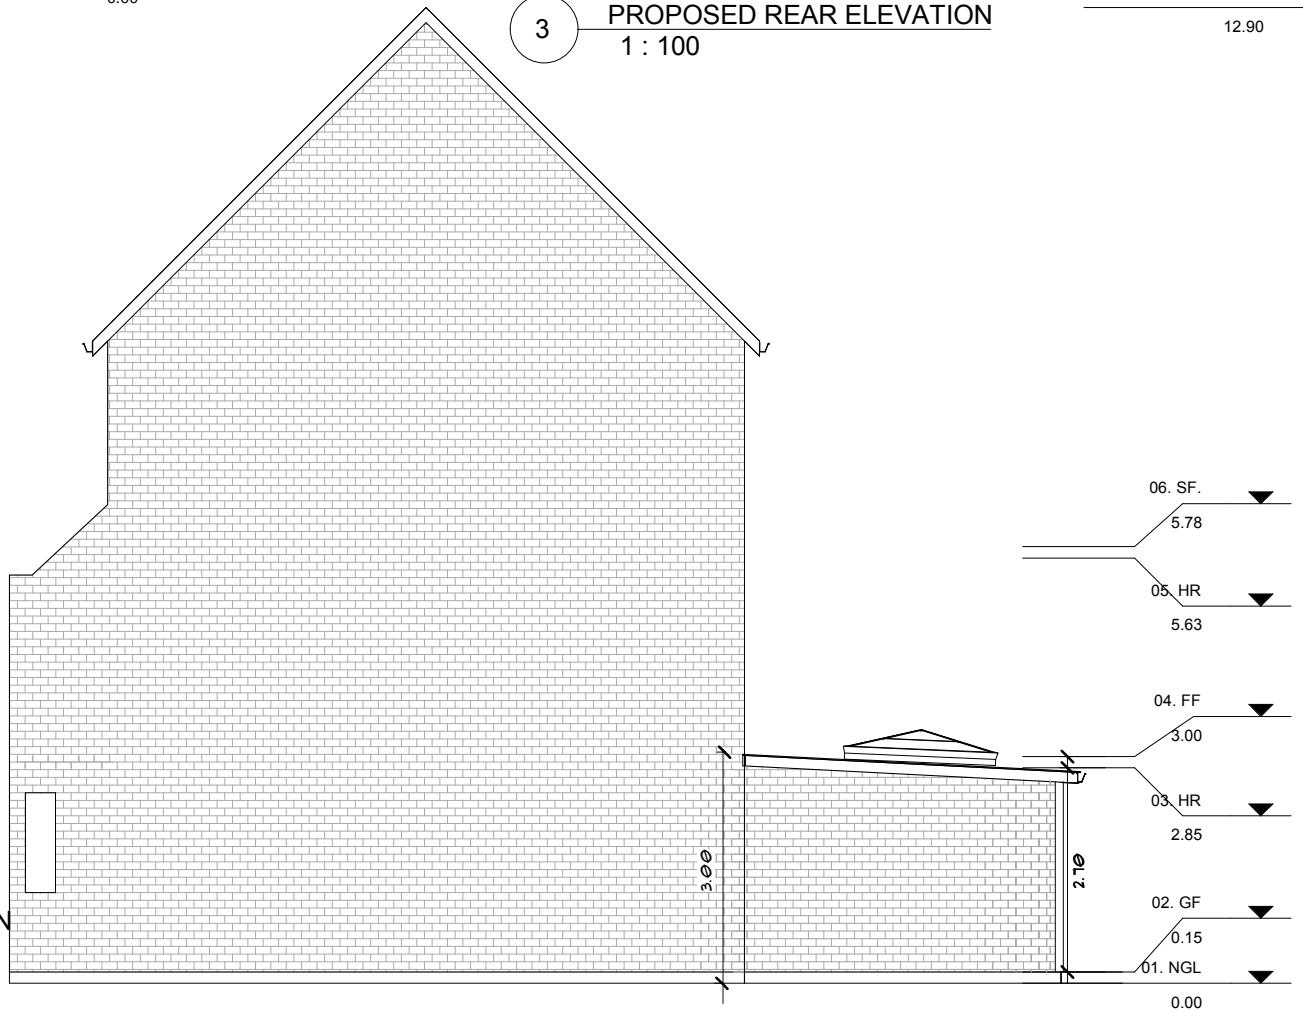

4 PROPOSED LEFT-SIDE ELEVATION  
1 : 100

Application : Garage conversion, Internal Alterations & Single Storey Rear Extension

Client : SVPK Maddipati  
Address : 118 Campion Rd, Hatfield AL10 9FT

Detail: Proposed Elevations

Drawn by: SCALEUPPLANS Date: 30/10/2022 6:23:37 AM  
Scale: 1:100, 1:50@A3 Dwg No: 4.

**S Scale-Up Plans**