




1 EXISTING GROUND FLOOR
1 : 100

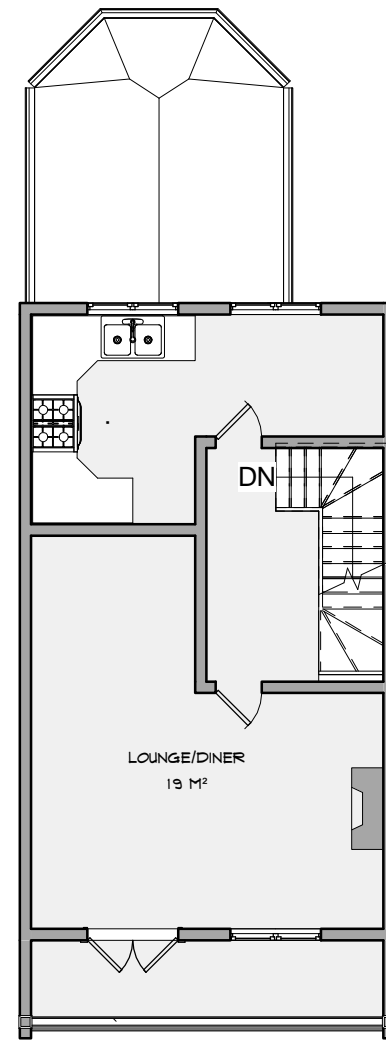

2 EXISTING FIRST FLOOR
1 : 100

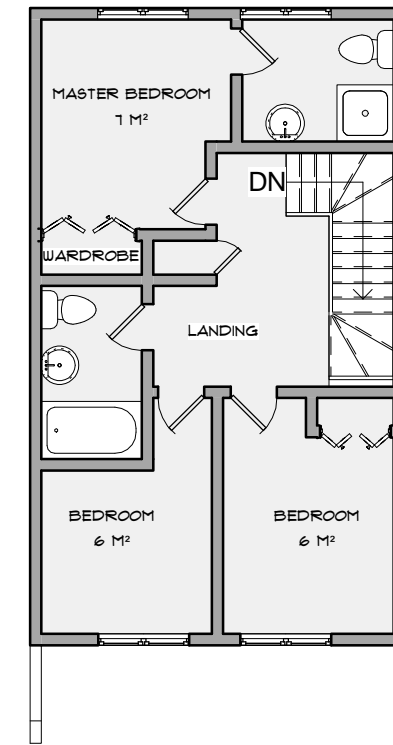

3 EXISTING SECOND FLOOR
1 : 100

 

Application : Application for Garage conversion & Internal Alterations	
Client :	SVPK Maddipati
Address :	118 Campion Rd, Hatfield AL10 9FT
Detail:	Existing Floor Plan
Drawn by: SCALEUPPLANS	Date: 7/13/2022 6:23:36 AM
Scale: 1:100,1:50@A3	Dwg No: 1.
S Scale-Up Plans	