


1 EXISTING FRONT ELEVATION  
1 : 100

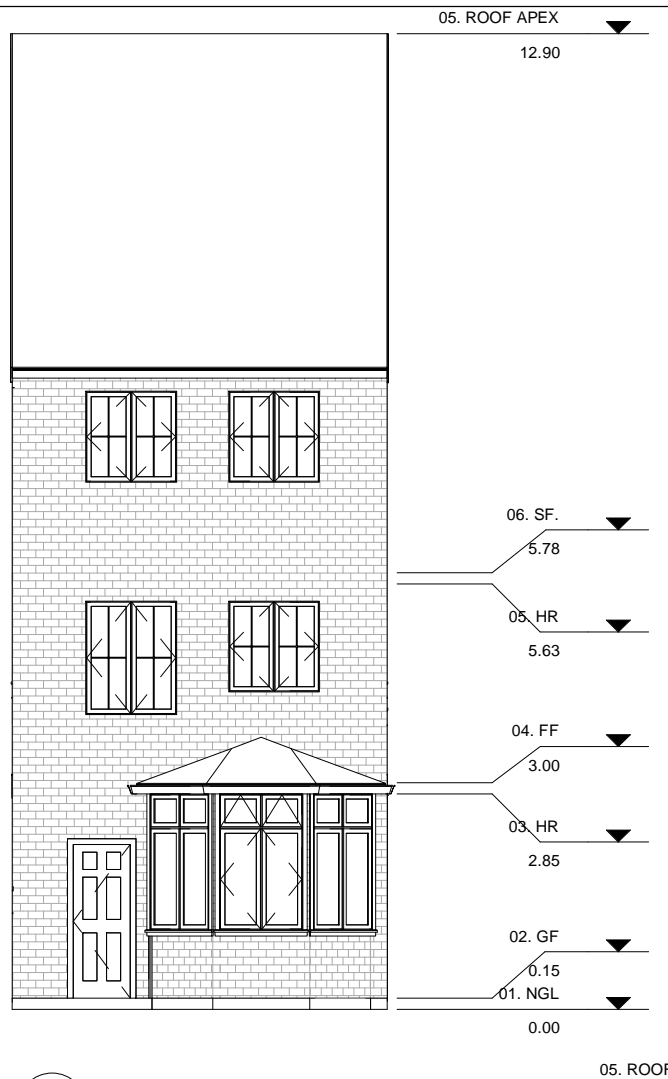

3 EXISTING REAR ELEVATION  
1 : 100



2 EXISTING RIGHT-SIDE ELEVATION  
1 : 100



4 EXISTING LEFT-SIDE ELEVATION  
1 : 100

Application : Application for  
Garage conversion & Internal  
Alterations

Client : SVPK Maddipati  
Address: 118 Campion Rd, Hatfield AL10 9FT

Detail: Existing Elevations

Drawn by: SCALEUPPLANS Date: 7/13/2022 6:23:37 AM

Scale: 1:100,1:50@A3 Dwg No: 3.