


1 PROPOSED FRONT ELEVATION
1 : 100

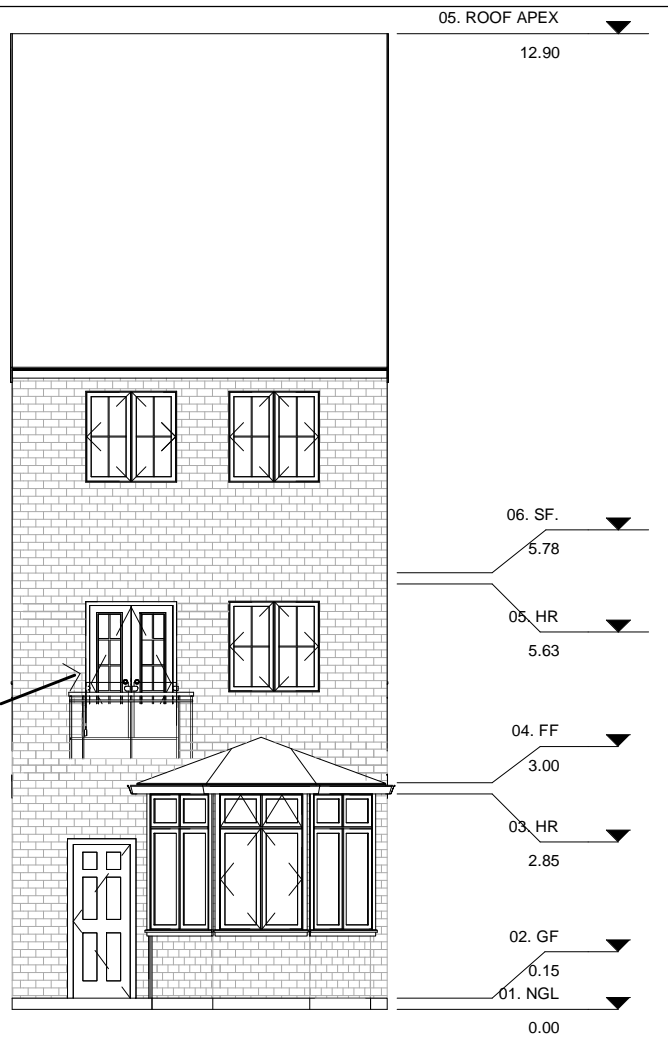

3 PROPOSED REAR ELEVATION
1 : 100



2 PROPOSED RIGHT-SIDE ELEVATION
1 : 100

*Juliet
Balcony
with no
extended
platform for
external
access*



4 PROPOSED LEFT-SIDE ELEVATION
1 : 100

Application : Application for
Garage conversion & Internal
Alterations

Client : SVPK Maddipati
Address: 118 Campion Rd, Hatfield AL10 9FT

Detail: Proposed Elevations

Drawn by: SCALEUPPLANS Date: 7/13/2022 6:22:36 AM

Scale: 1:100,1:50@A3 Dwg No: 4.

S Scale-Up Plans