




1 EXISTING GROUND FLOOR
1 : 100

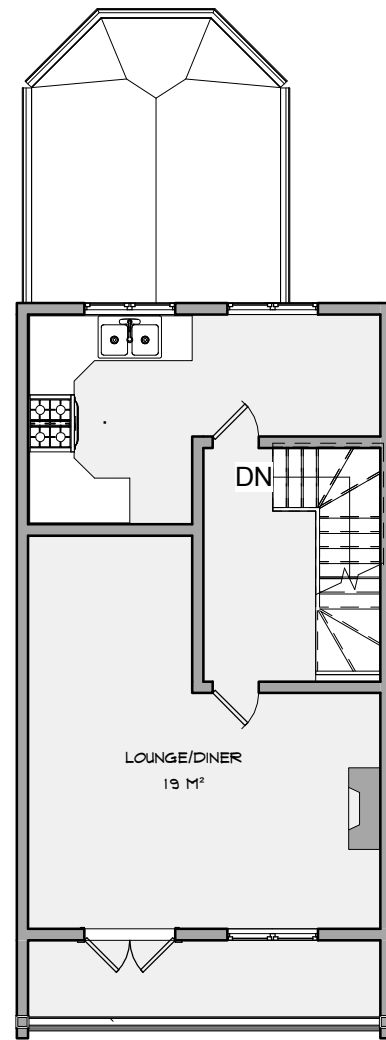

2 EXISTING FIRST FLOOR
1 : 100

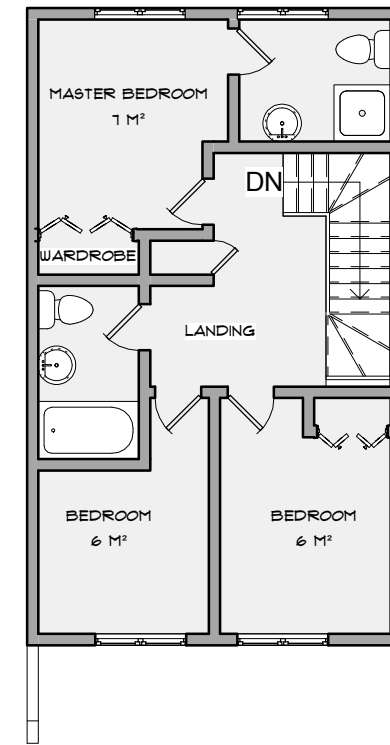

3 EXISTING SECOND FLOOR
1 : 100

 

Application : Garage conversion, Internal Alterations & Single Storey Rear Extension

Client : SVPK Maddipati
Address : 118 Campion Rd, Hatfield AL10 9FT

Detail: Existing Floor Plan

Drawn by: SCALEUPPLANS Date: 27/09/2022 6:23:37 AM

Scale: 1:100, 1:50@A3 Dwg No: 1.