


1 EXISTING FRONT ELEVATION
1 : 100

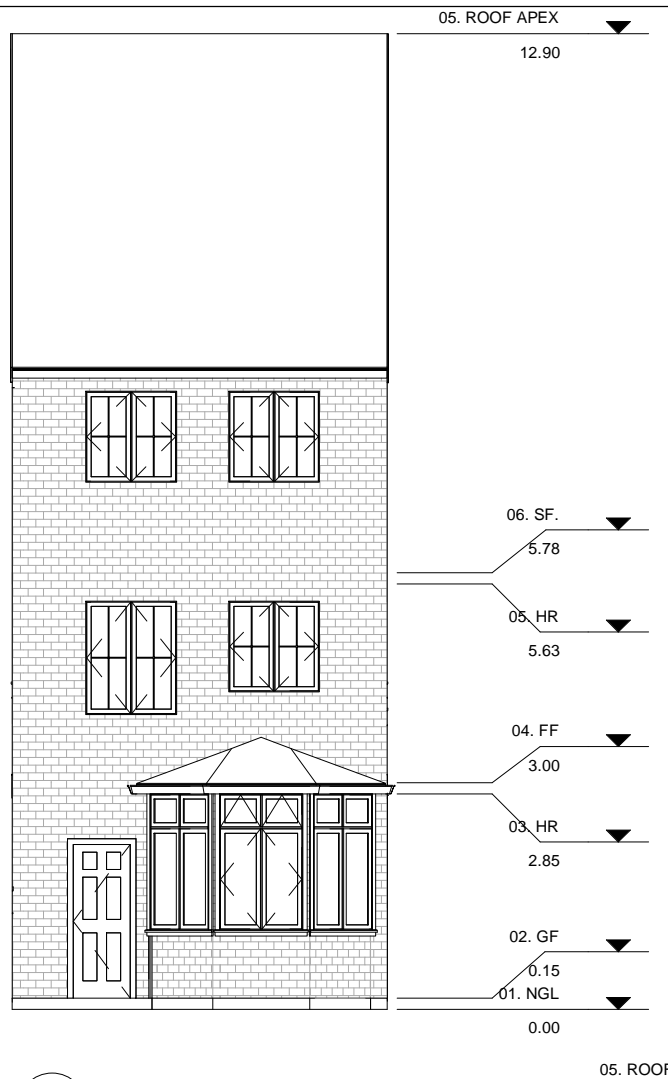

3 EXISTING REAR ELEVATION
1 : 100



2 EXISTING RIGHT-SIDE ELEVATION
1 : 100



4 EXISTING LEFT-SIDE ELEVATION
1 : 100

Application : Garage conversion, Internal Alterations & Single Storey Rear Extension

Client : SVPK Maddipati
Address: 118 Campion Rd, Hatfield AL10 9FT

Detail: Existing Elevations

Drawn by: SCALEUPPLANS Date: 27/09/2022 6:23:37 AM

Scale: 1:100, 1:50 @A3 Dwg No: 2.