




1 PROPOSED GROUND FLOOR
1 : 100

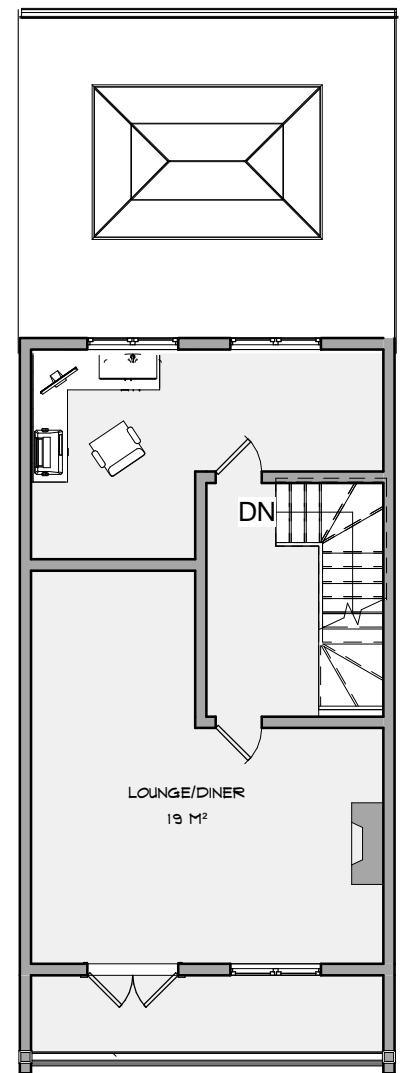

2 PROPOSED FIRST FLOOR
1 : 100

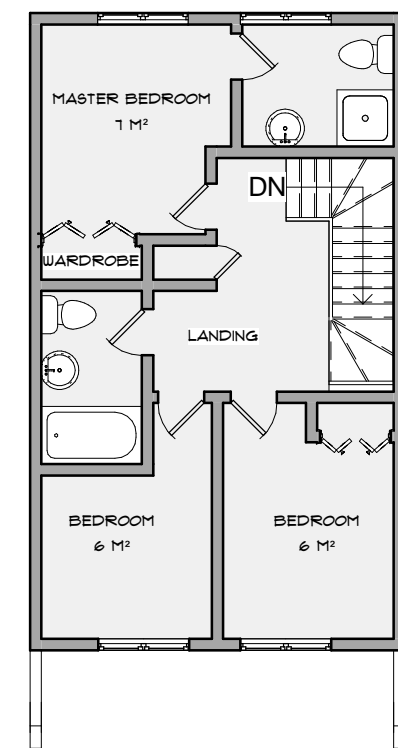

3 PROPOSED SECOND FLOOR
1 : 100

 

Application : Garage conversion, Internal Alterations & Single Storey Rear Extension
 Client : SVPK Maddipati
 Address : 118 Campion Rd, Hatfield AL10 9FT
 Detail: Proposed Floor Plan
 Drawn by: SCALEUPPLANS Date: 27/09/2022 6:23:37 AM
 Scale: 1:100, 1:50@A3 Dwg No: 3.

