



1 PROPOSED FRONT ELEVATION
1 : 100



3 PROPOSED REAR ELEVATION
1 : 100

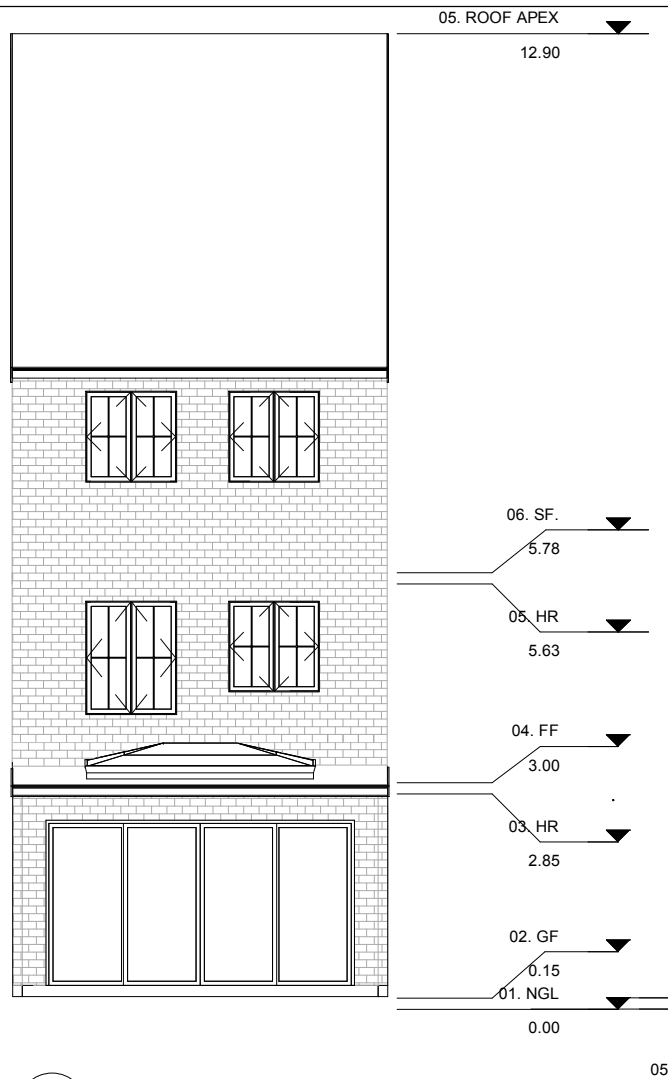

2 PROPOSED RIGHT-SIDE ELEVATION
1 : 100

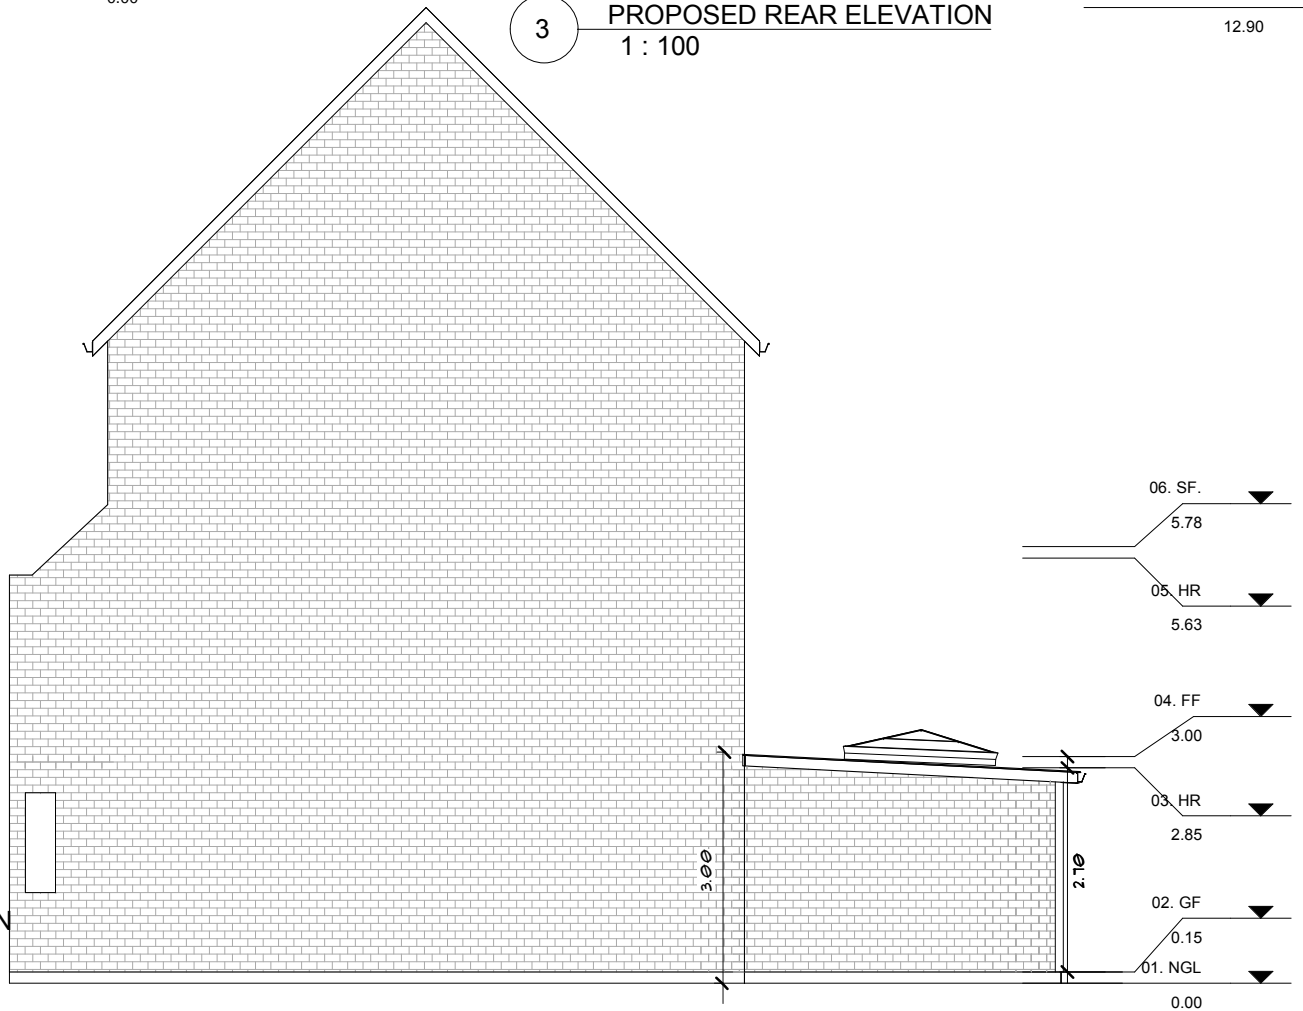

4 PROPOSED LEFT-SIDE ELEVATION
1 : 100

Application : Garage conversion, Internal Alterations & Single Storey Rear Extension

Client : SVPK Maddipati
Address : 118 Campion Rd, Hatfield AL10 9FT

Detail: Proposed Elevations

Drawn by: SCALEUPPLANS Date: 27/09/2022 6:23:37 AM
Scale: 1:100, 1:50@A3 Dwg No: 4.

S Scale-Up Plans