




2 EXISTING SITE PLAN
1 : 250

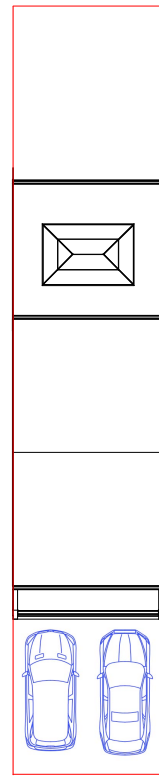


2 PROPOSED SITE PLAN
1 : 250

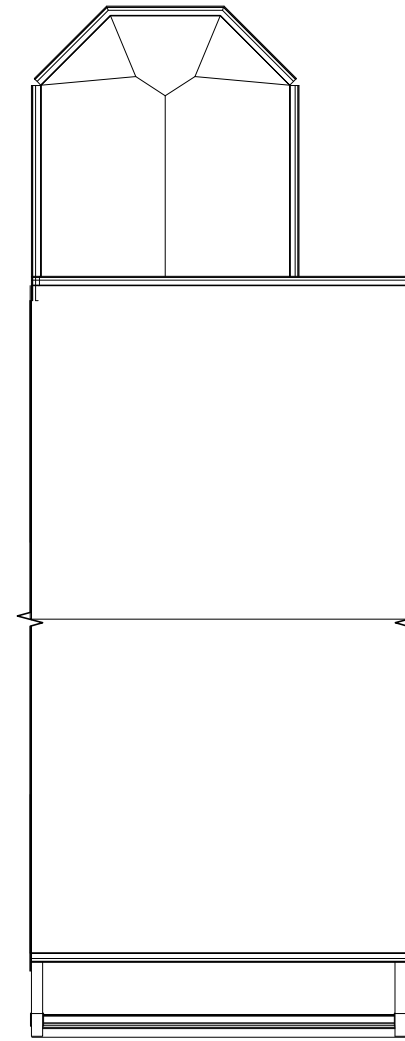

1 EXISTING ROOF PLAN
1 : 100

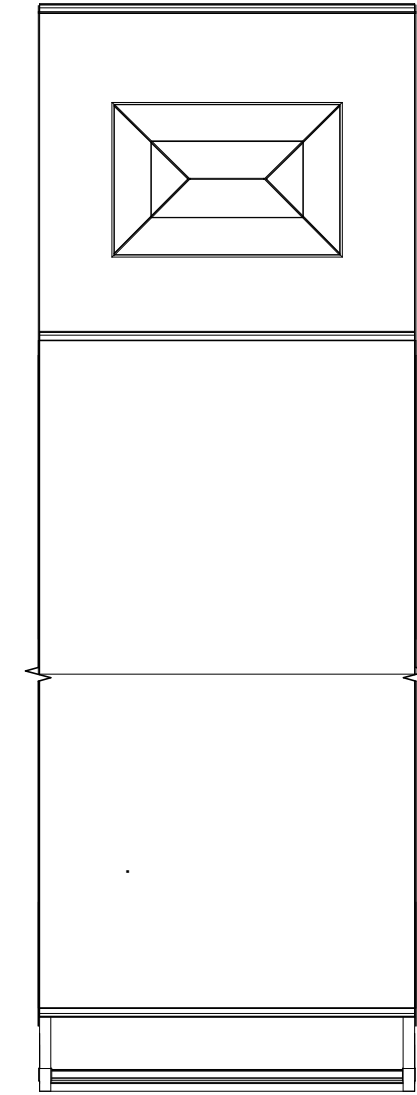

1 PROPOSED ROOF PLAN
1 : 100

 

Application : Garage conversion, Internal Alterations & Single Storey Rear Extension	
Client : SVPK Maddipati	
Address: 118 Campion Rd, Hatfield AL10 9FT	
Detail: Site & Roof plan	
Drawn by: SCALEUPPLANS	Date: 27/09/2022 6:23:37 AM
Scale: 1:100, 1:50 @A3	Dwg No: 5
Scale-Up Plans	