
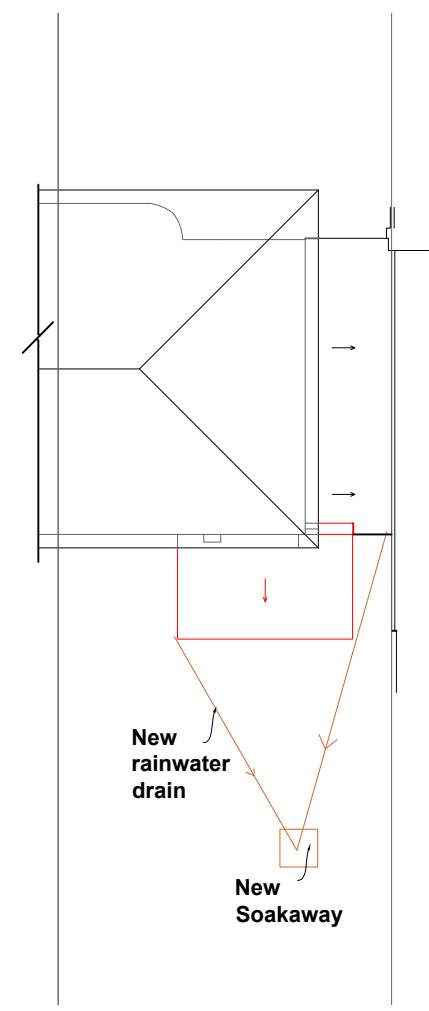


This scheme is subject to Town Planning and all other necessary consents. Dimensions, areas and levels where given are only approximate and subject to site survey. All dimensions are to be checked on site. Do not scale other than for Planning purposes. This drawing is to be read in conjunction with all relevant consultants' and/or specialists' drawings/documents and any discrepancies or variations are to be notified to the architects before the affected work commences. All queries relating to design of foundations, floor slabs and any structural elements are to be referred to the structural engineering consultant for resolution. All feasibility studies are subject to full site survey. The workmanship of all relevant trades and building operations shall comply with the recommendations of British Standard (BS) 8000:1989 parts 1-15 inclusive. All design and construction is to be in accordance with the Construction, Design and Management Regulations 2007

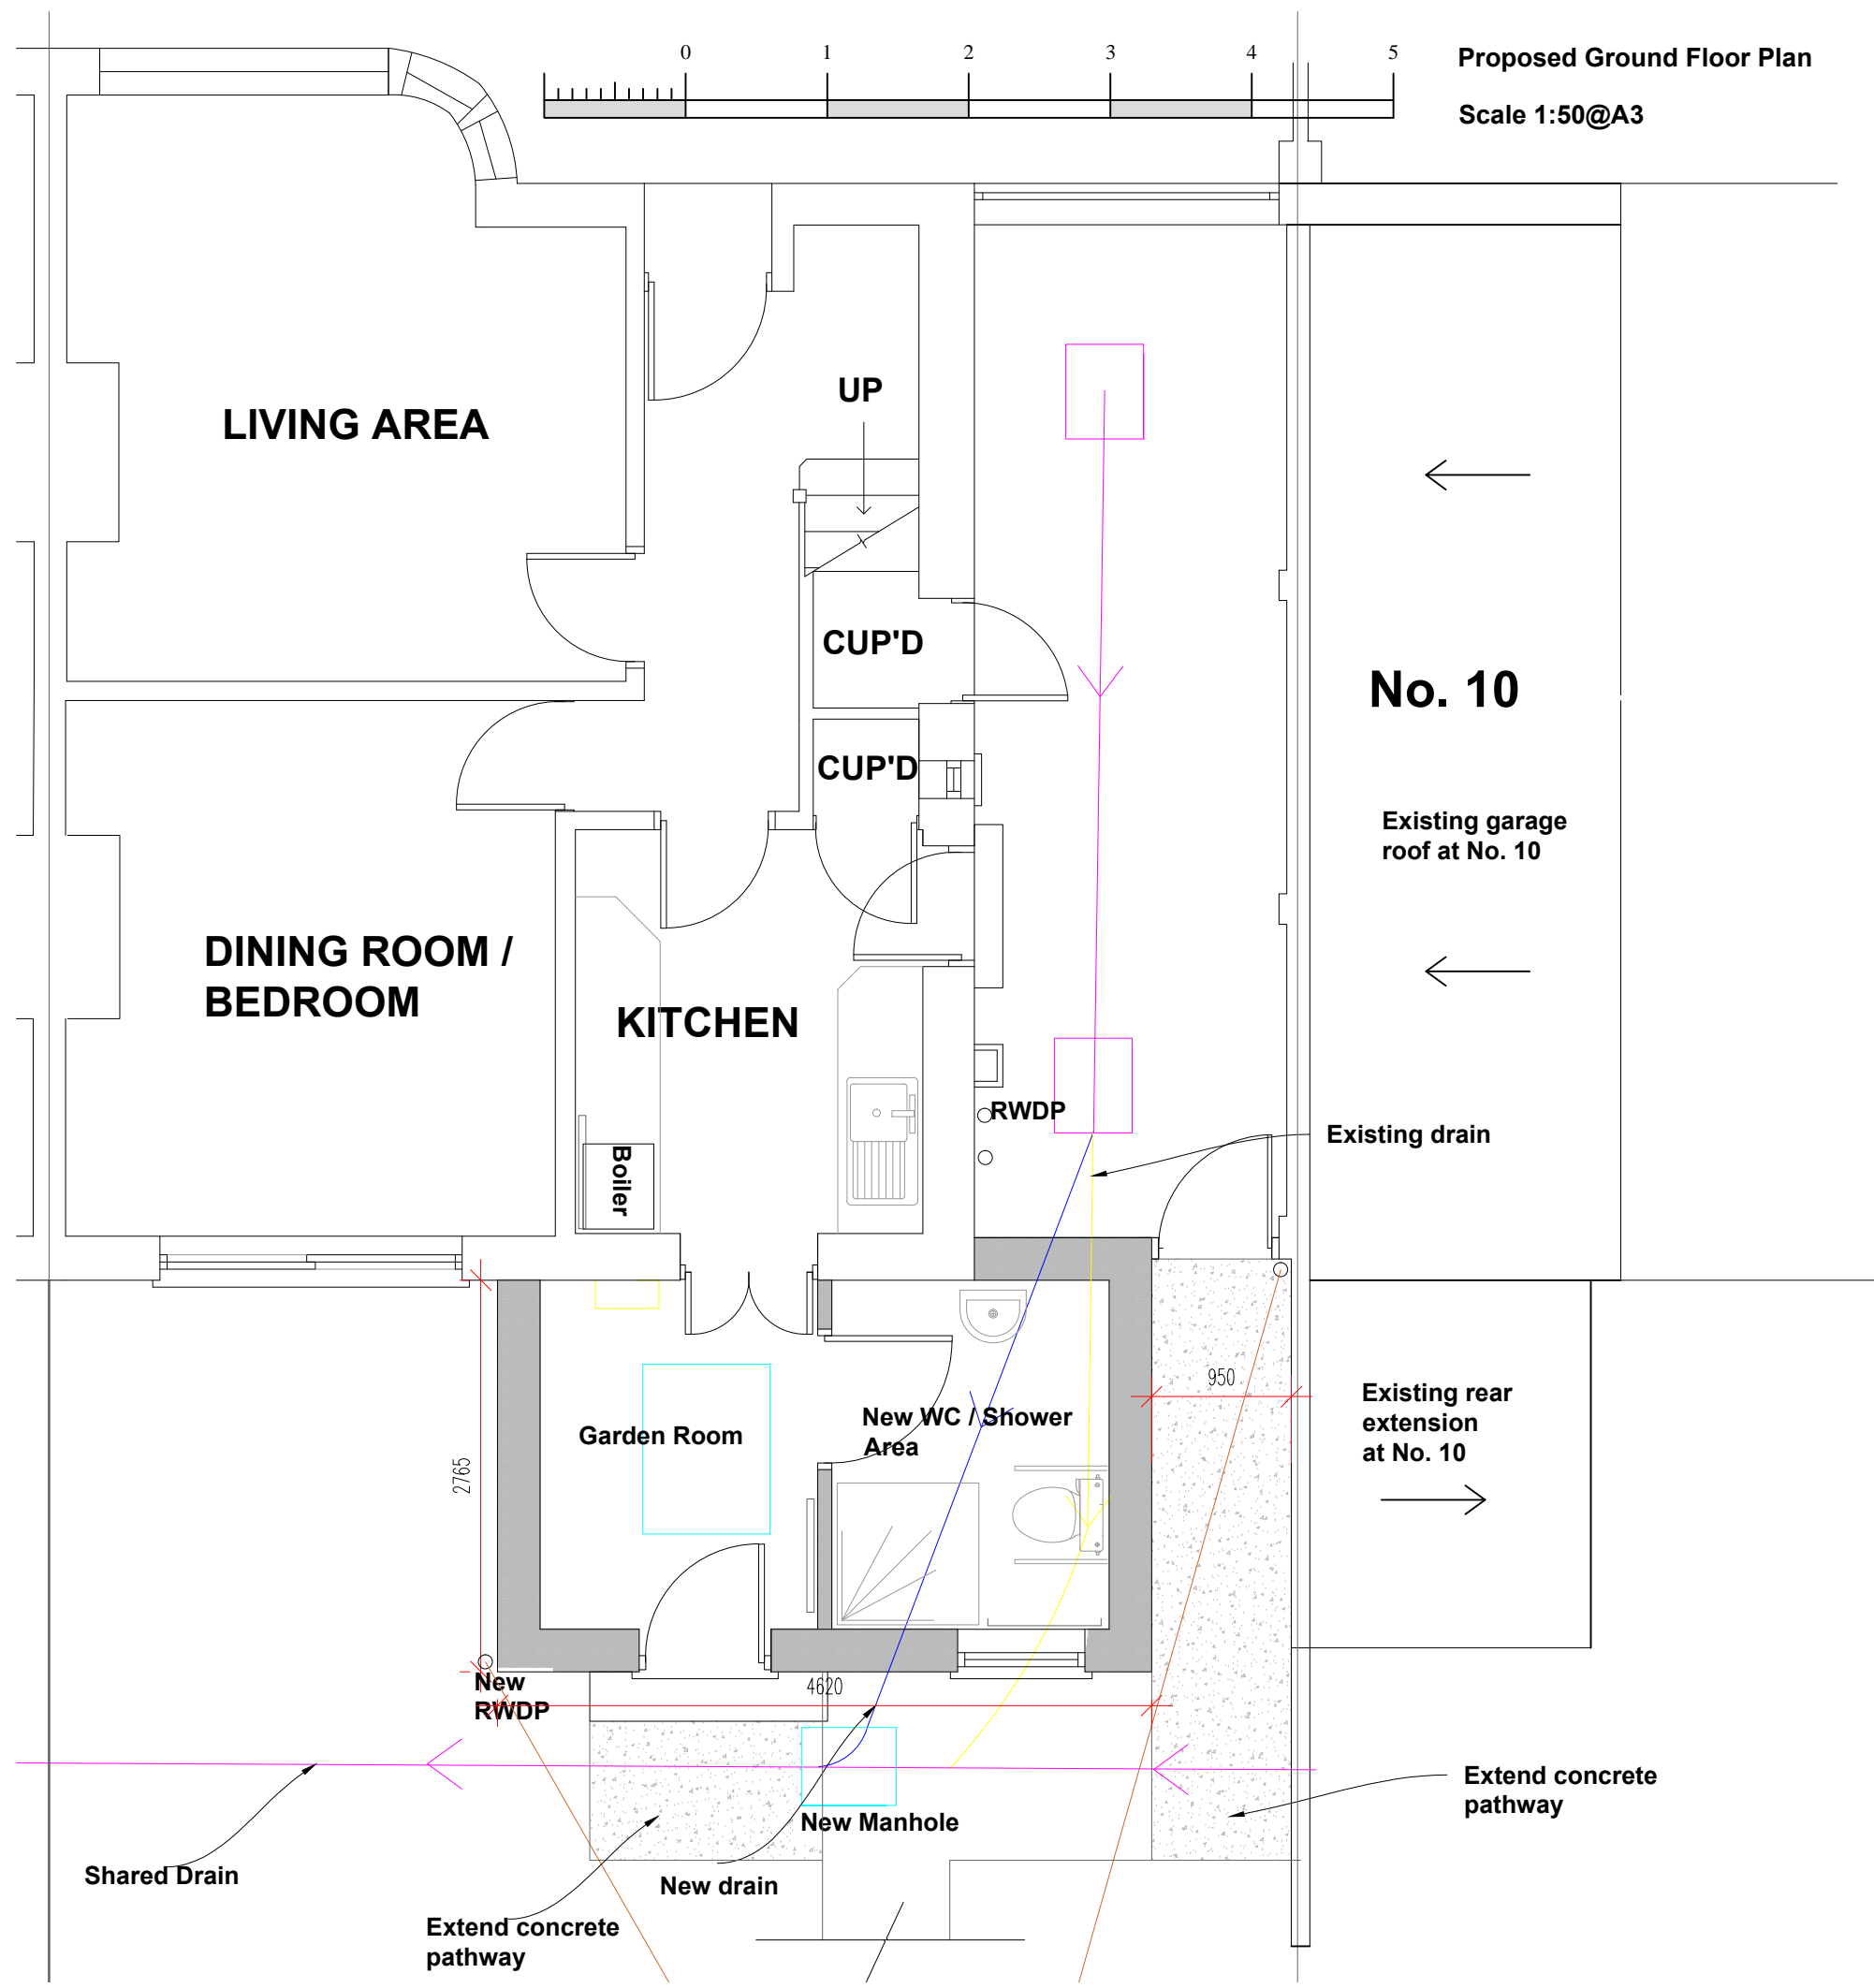

Proposed Roof Plan
Scale 1:200@A3

PLANNING

PROJECT
9 West View
Hatfield
Herts AL10 0PJ

DRAWING
Proposed Ground Floor
and Roof Plans

McNeill Lowe & Palmer
CHARTERED SURVEYORS

McNeill Lowe & Palmer
Charter House, Marlborough Park
Southdown Rd, Harpenden
Hertfordshire AL5 1NL
Telephone: (01582) 469946
Facsimile: (01582) 469669
Email: mail@mlpsurveyors.co.uk www.mlpsurveyors.co.uk

DATE	Dec 2016	DRAWN	SG
SCALE	1:100@A3	CHECKED	

MLP.16.P.03