



REV.	AMENDMENT	BY:	DATE

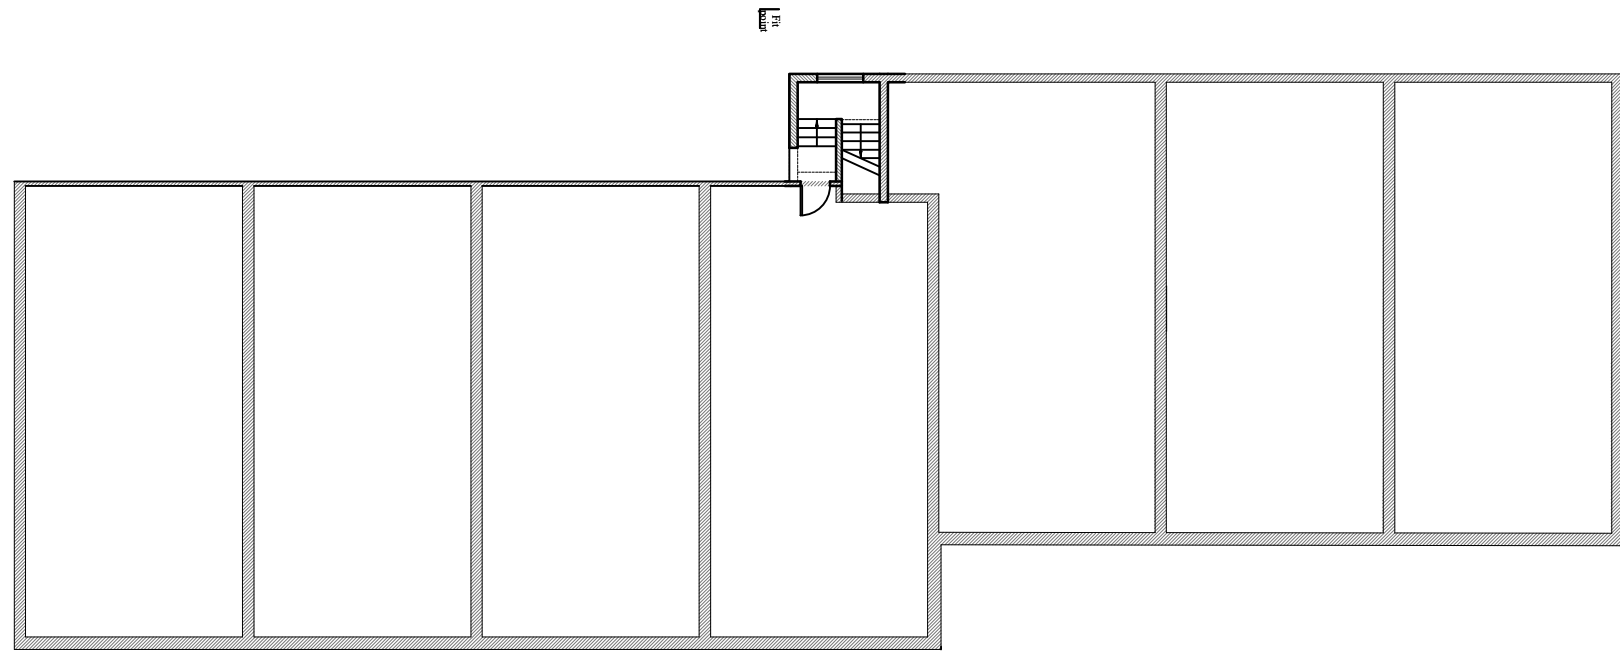



Existing Ground Floor Plan  
1:200 @ A3

Assumed layout of retail shops

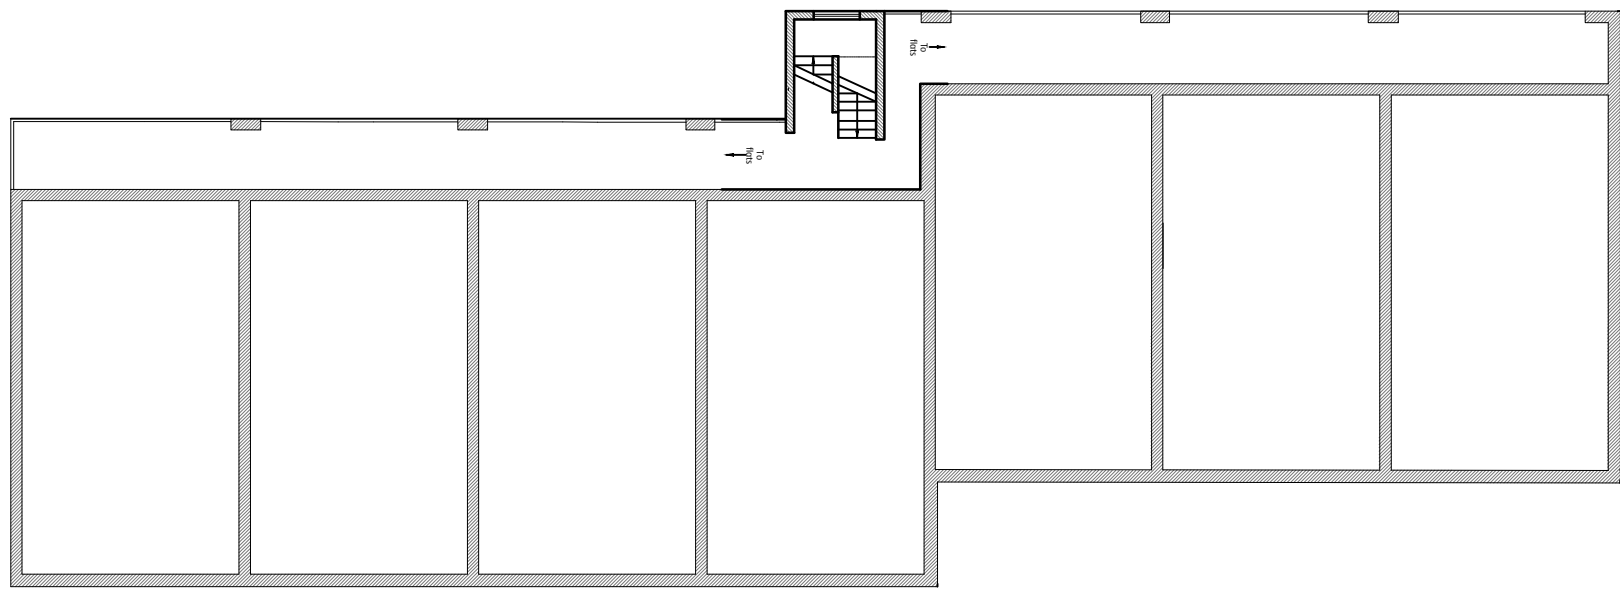

Assumed flat layouts

Existing First Floor Plan  
1:200 @ A3

 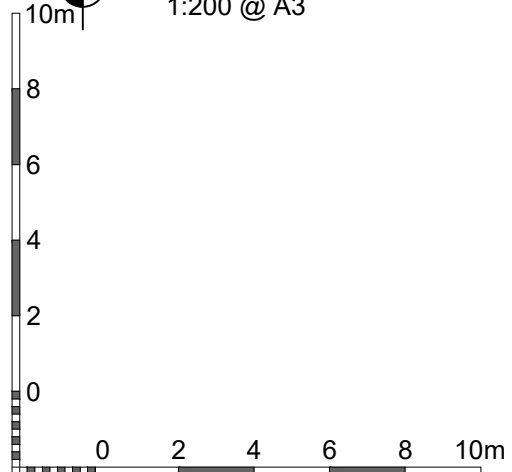

**Brooks Murray Architects**  
The Arts Building, Morris Place, N4 3JG  
+44 (0)2077399955 architects@brooksmurray.com



CLIENT:  
PRIVATE CLIENT

JOB:  
1 - 22 Maynard Place  
Cuffley  
EN6 4JA

DRAWING TITLE:  
Existing  
Ground & First Floor Plan

SCALE:  
1:200 @A3

DATE:  
June 2020

STATUS:  
Planning Application

DRAWING NUMBER: 1254.01.010    REV:    ISSUED BY: CF