



USE FIGURED DIMENSIONS ONLY. DO NOT SCALE FROM THIS DRAWING. ALL DIMENSIONS MUST BE CHECKED ON SITE. ANY RECONCILIATIONS MUST BE REPORTED BACK TO THE ARCHITECT. THIS DRAWING AND ANY DESIGN INDICATED THEREON ARE THE COPYRIGHT OF BROOKS MURRAY ARCHITECTS. ALL RIGHTS ARE RESERVED. NO PART OF THIS WORK MAY BE PRODUCED WITHOUT PRIOR PERMISSION IN WRITING FROM BROOKS MURRAY ARCHITECTS. PLANNING STAGE DRAWINGS SHOULD NOT BE USED FOR CONSTRUCTION.

|      |           |     |      |
|------|-----------|-----|------|
| REV. | AMENDMENT | BY: | DATE |
|------|-----------|-----|------|

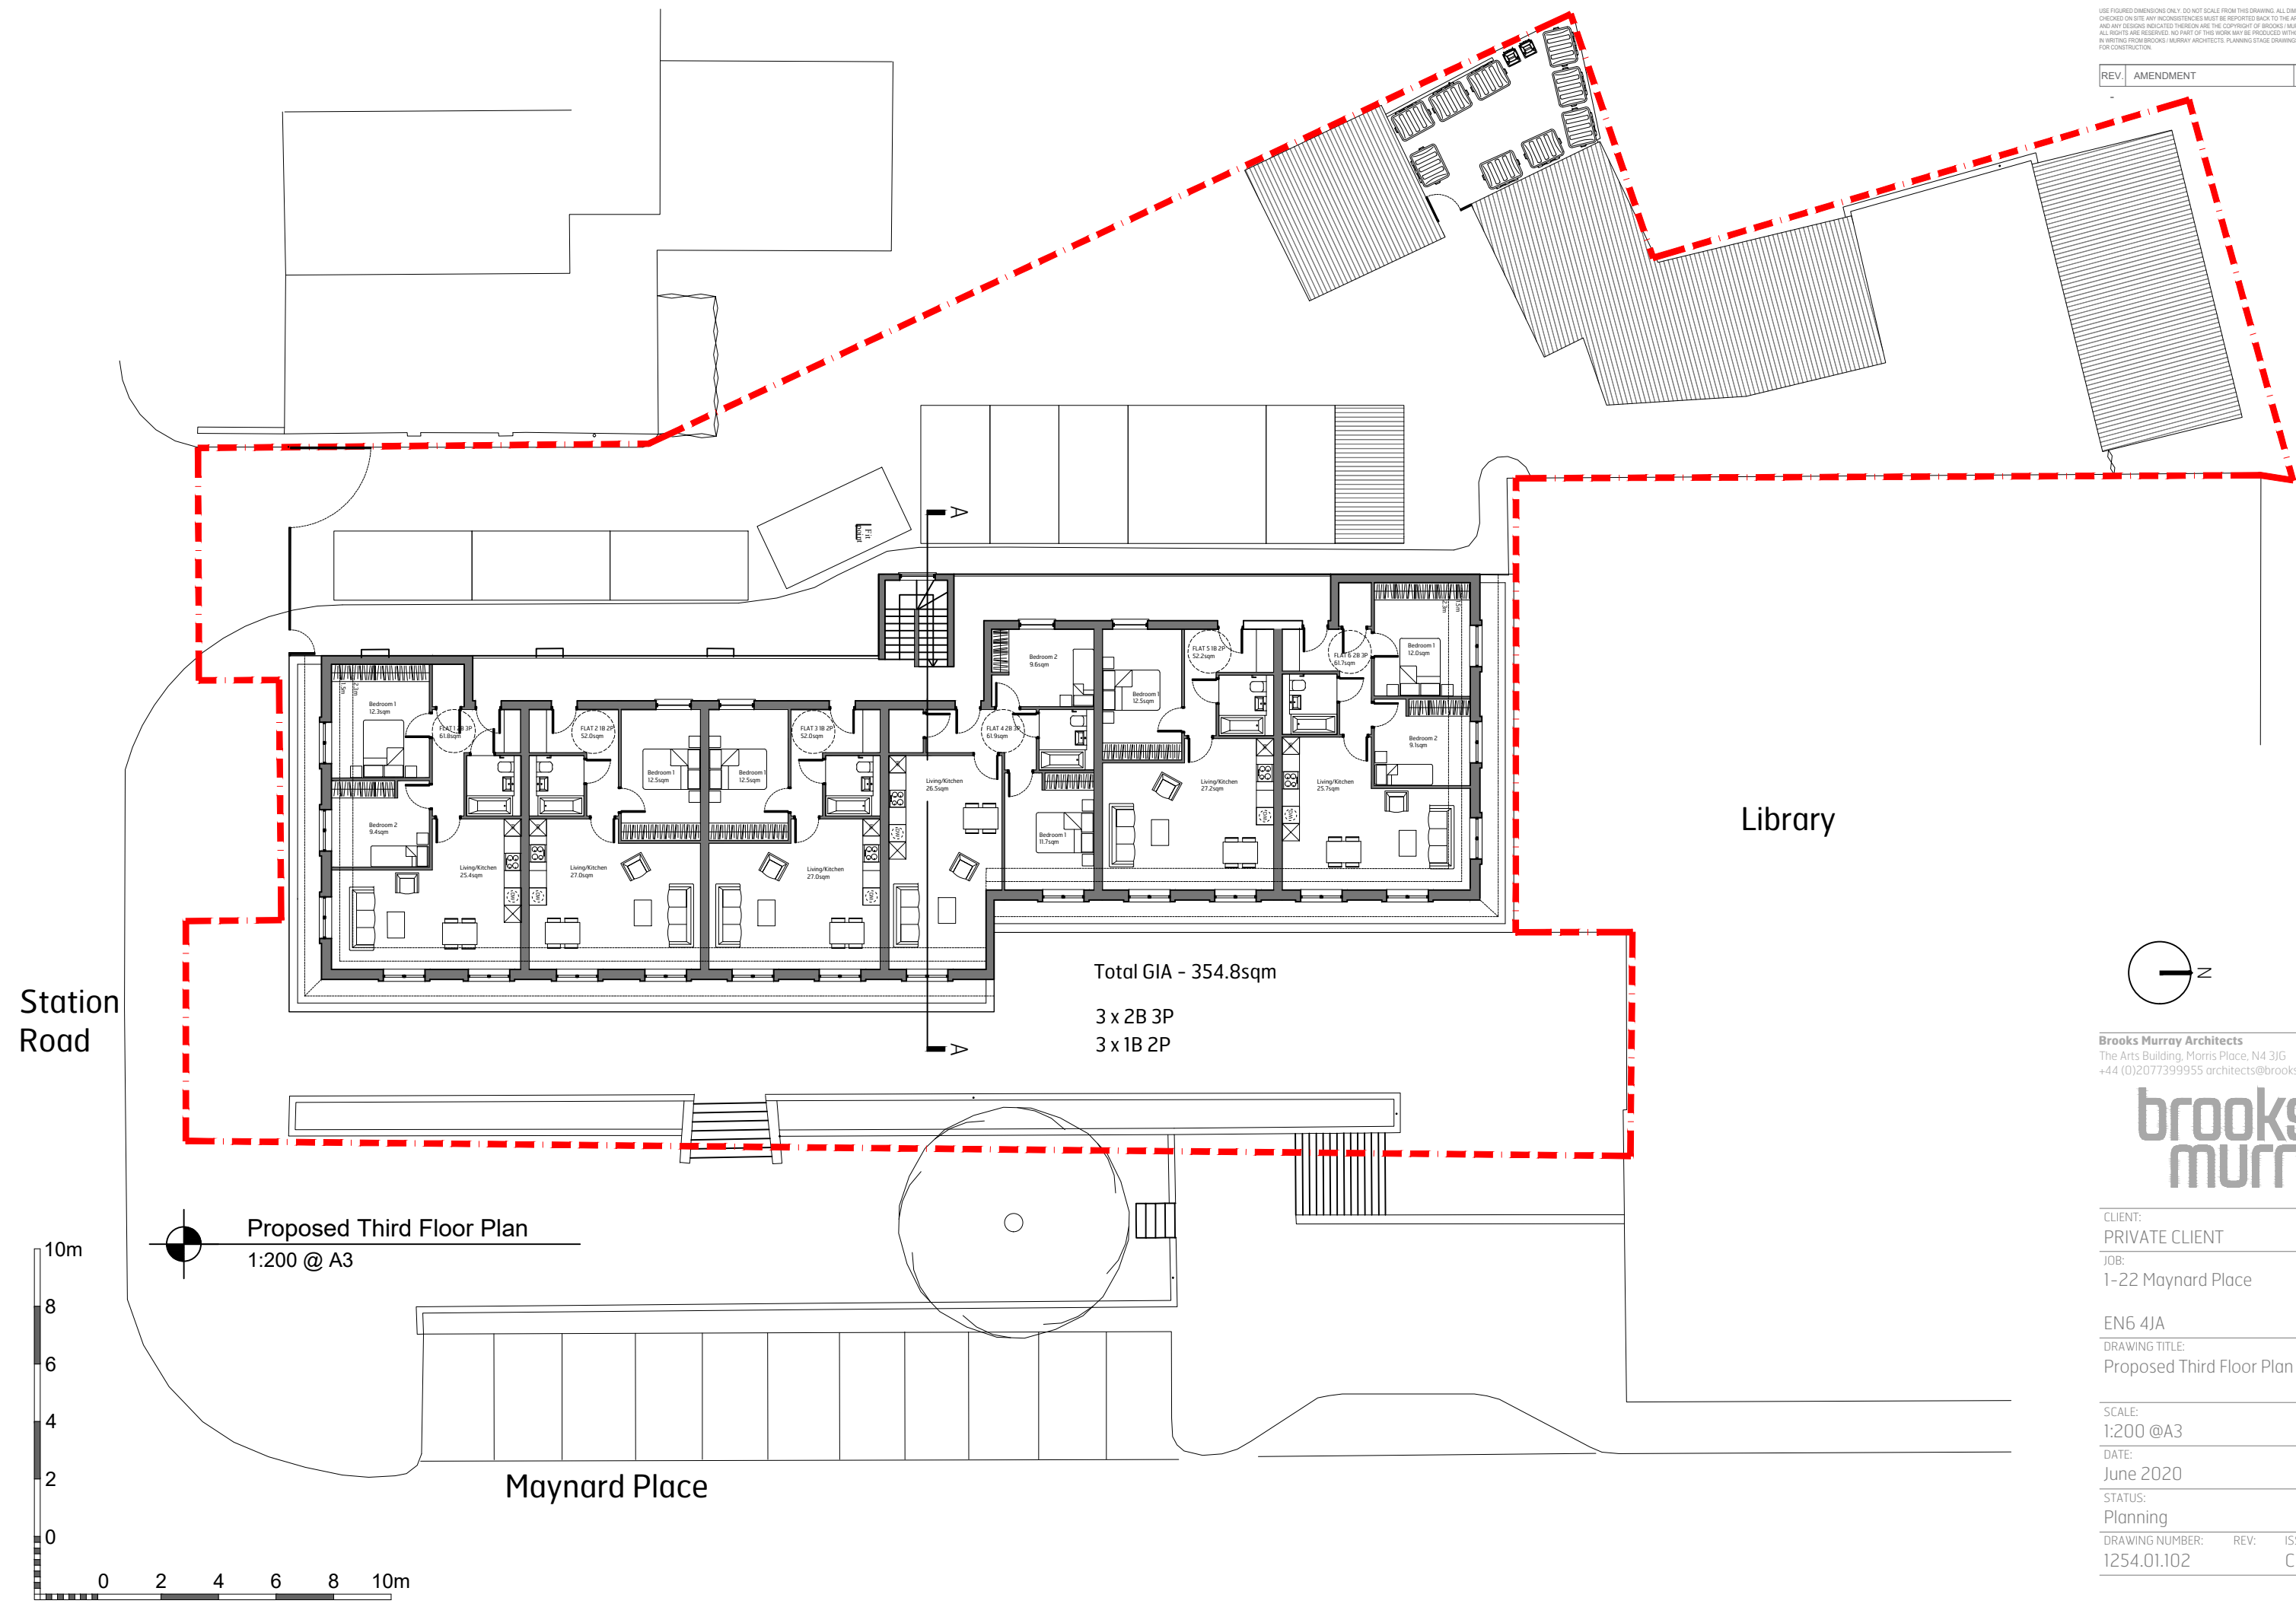

Library

Total GIA - 354.8sqm  
 3 x 2B 3P  
 3 x 1B 2P

 

**Brooks Murray Architects**  
 The Arts Building, Morris Place, N4 3JG  
 +44 (0)2077399955 architects@brooksmurray.co.uk



CLIENT:  
 PRIVATE CLIENT

JOB:  
 1-22 Maynard Place

EN6 4JA  
 DRAWING TITLE:  
 Proposed Third Floor Plan

SCALE:  
 1:200 @A3

DATE:  
 June 2020

STATUS:  
 Planning

|                 |      |            |
|-----------------|------|------------|
| DRAWING NUMBER: | REV: | ISSUED BY: |
| 1254.01.102     |      | CF         |

Proposed Third Floor Plan  
 1:200 @ A3

