


USE FIGURED DIMENSIONS ONLY. DO NOT SCALE FROM THIS DRAWING. ALL DIMENSIONS MUST BE CHECKED ON SITE. ANY INCONSISTENCIES MUST BE REPORTED BACK TO THE ARCHITECT. THIS DRAWING AND ANY DESIGNS INDICATED THEREON ARE THE COPYRIGHT OF BROOKS MURRAY ARCHITECTS. ALL RIGHTS ARE RESERVED. NO PART OF THIS WORK MAY BE PRODUCED WITHOUT PRIOR PERMISSION IN WRITING FROM BROOKS MURRAY ARCHITECTS. PLANNING STAGE DRAWINGS SHOULD NOT BE USED FOR CONSTRUCTION.

REV.	AMENDMENT	BY:	DATE

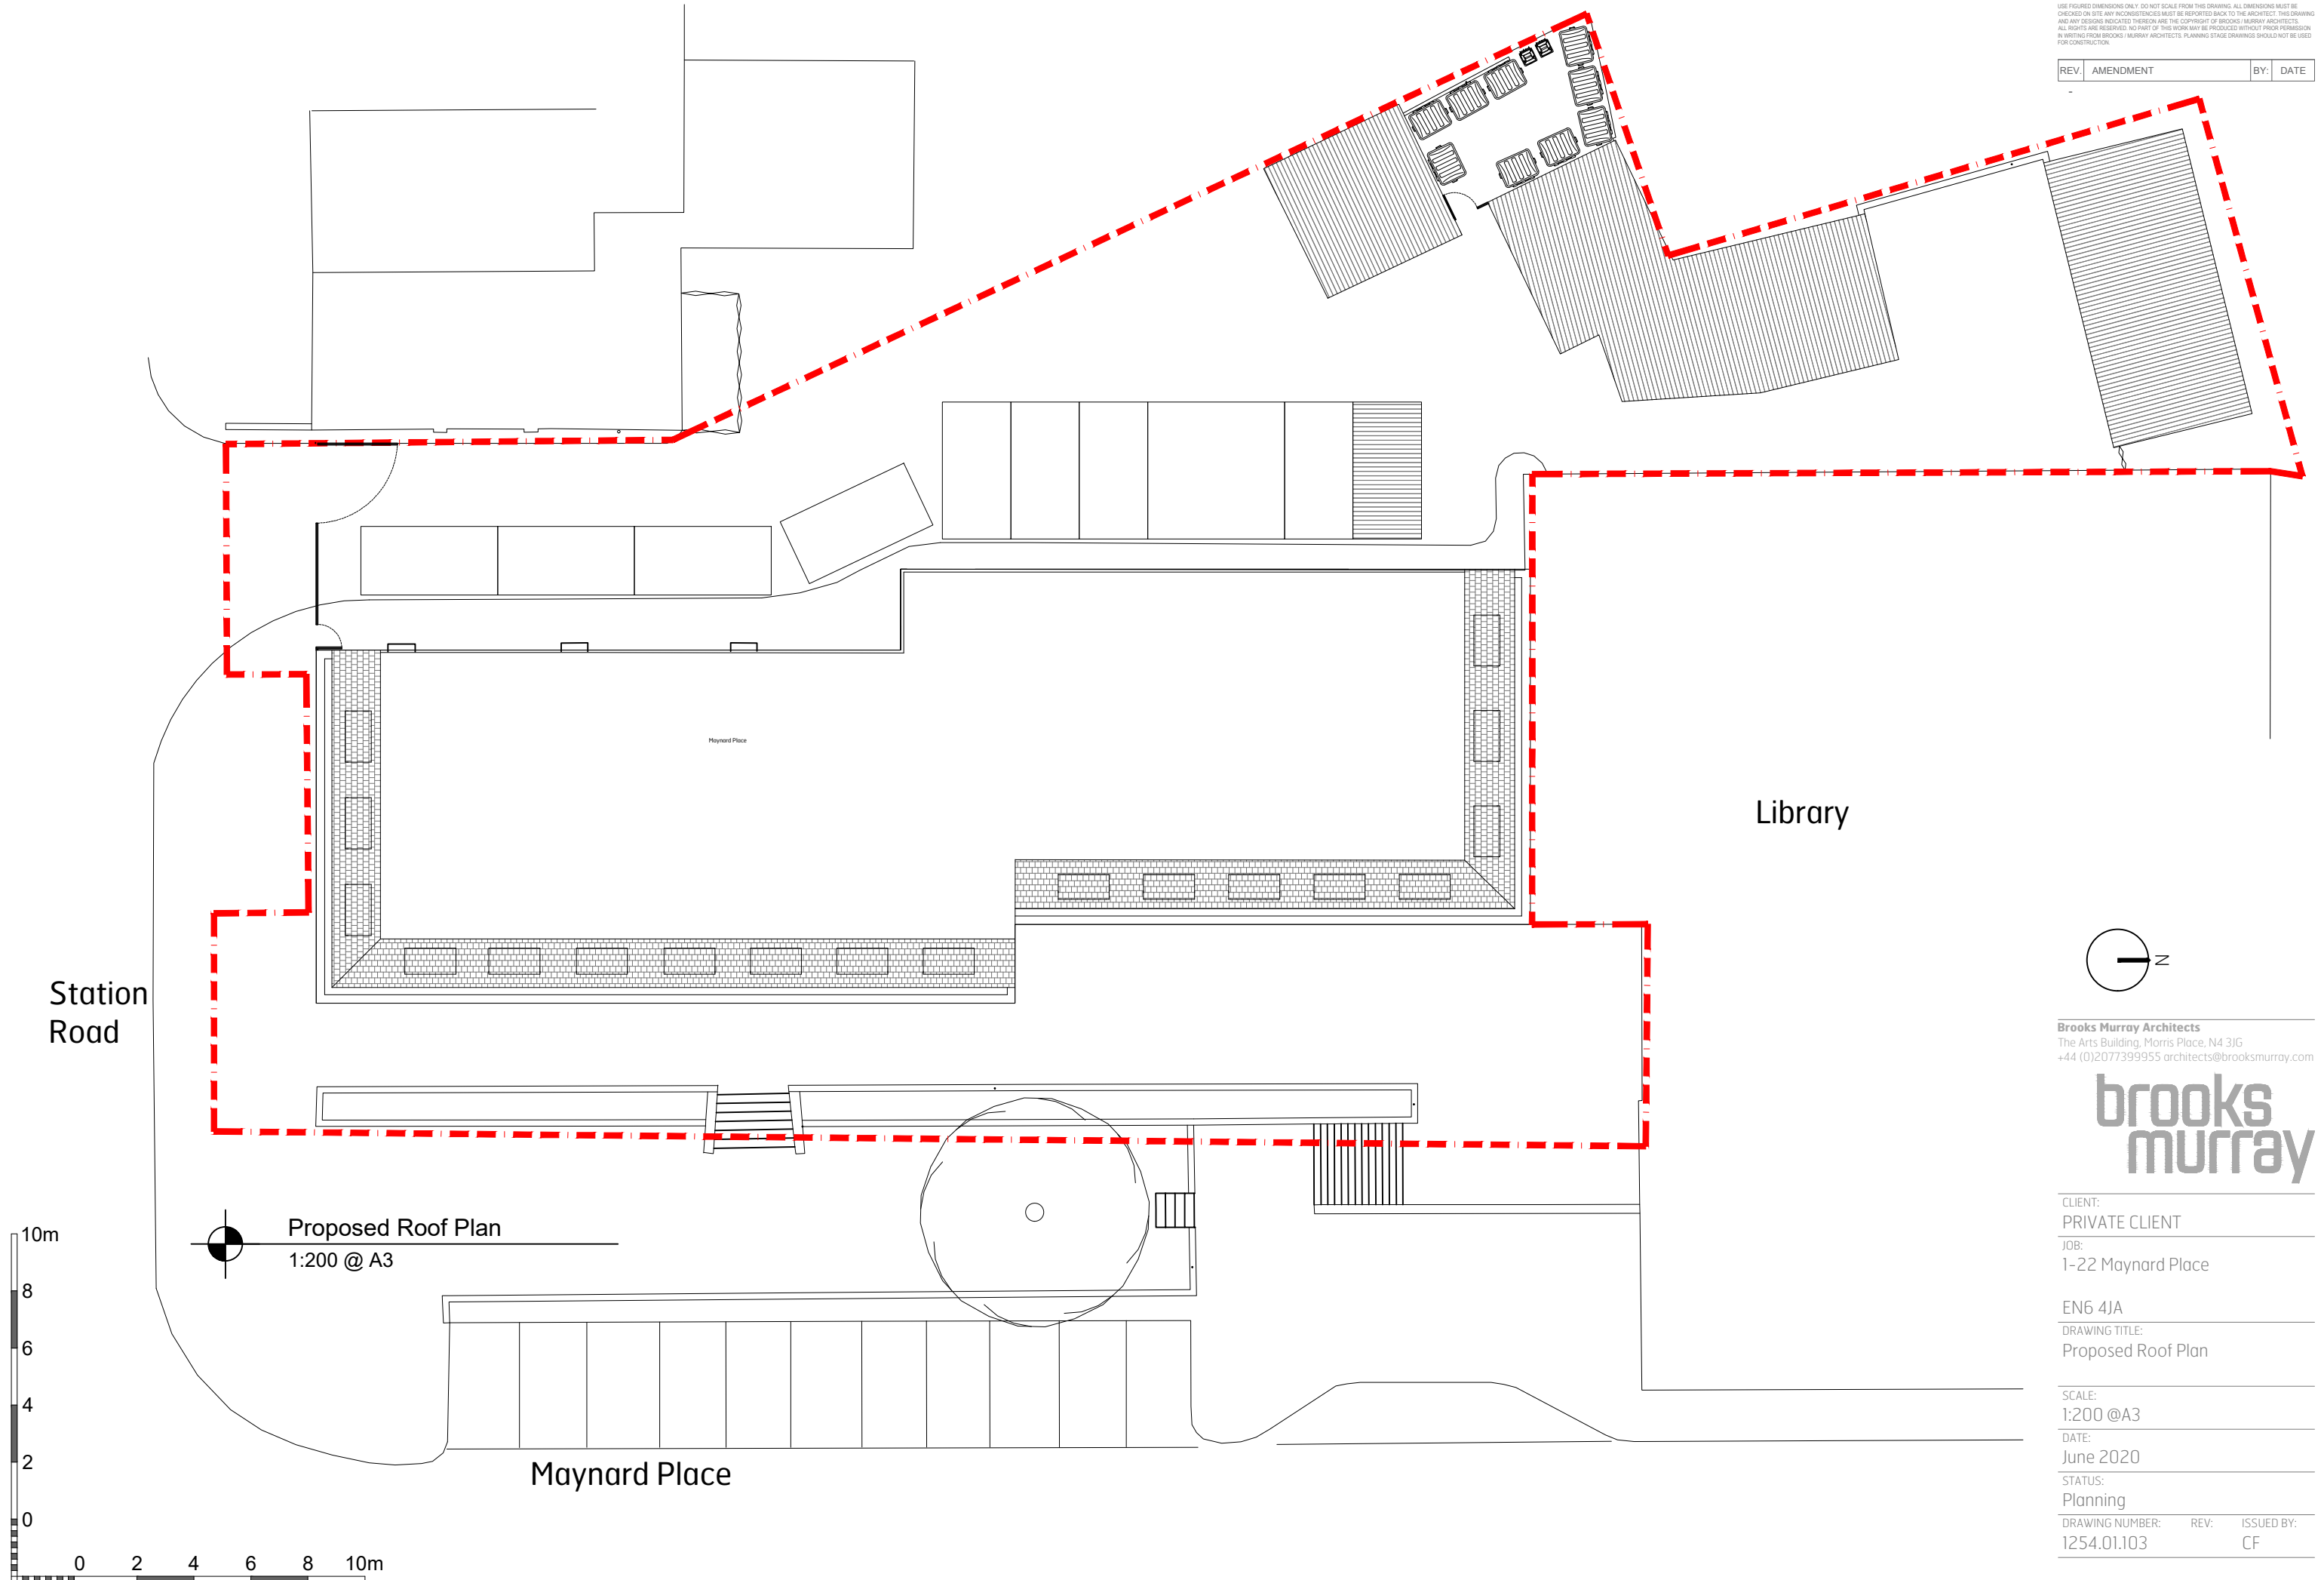


Proposed Roof Plan
1:200 @ A3

Library

Station Road

Maynard Place

 

Brooks Murray Architects
The Arts Building, Morris Place, N4 3JG
+44 (0)2077399955 architects@brooksmurray.com



CLIENT:
PRIVATE CLIENT
JOB:
1-22 Maynard Place

EN6 4JA
DRAWING TITLE:
Proposed Roof Plan

SCALE:
1:200 @A3
DATE:
June 2020
STATUS:
Planning
DRAWING NUMBER: 1254.01.103
REV: ISSUED BY:
 CF