



Proposed South Elevation
1:100 @A1 / 1:200 @A3

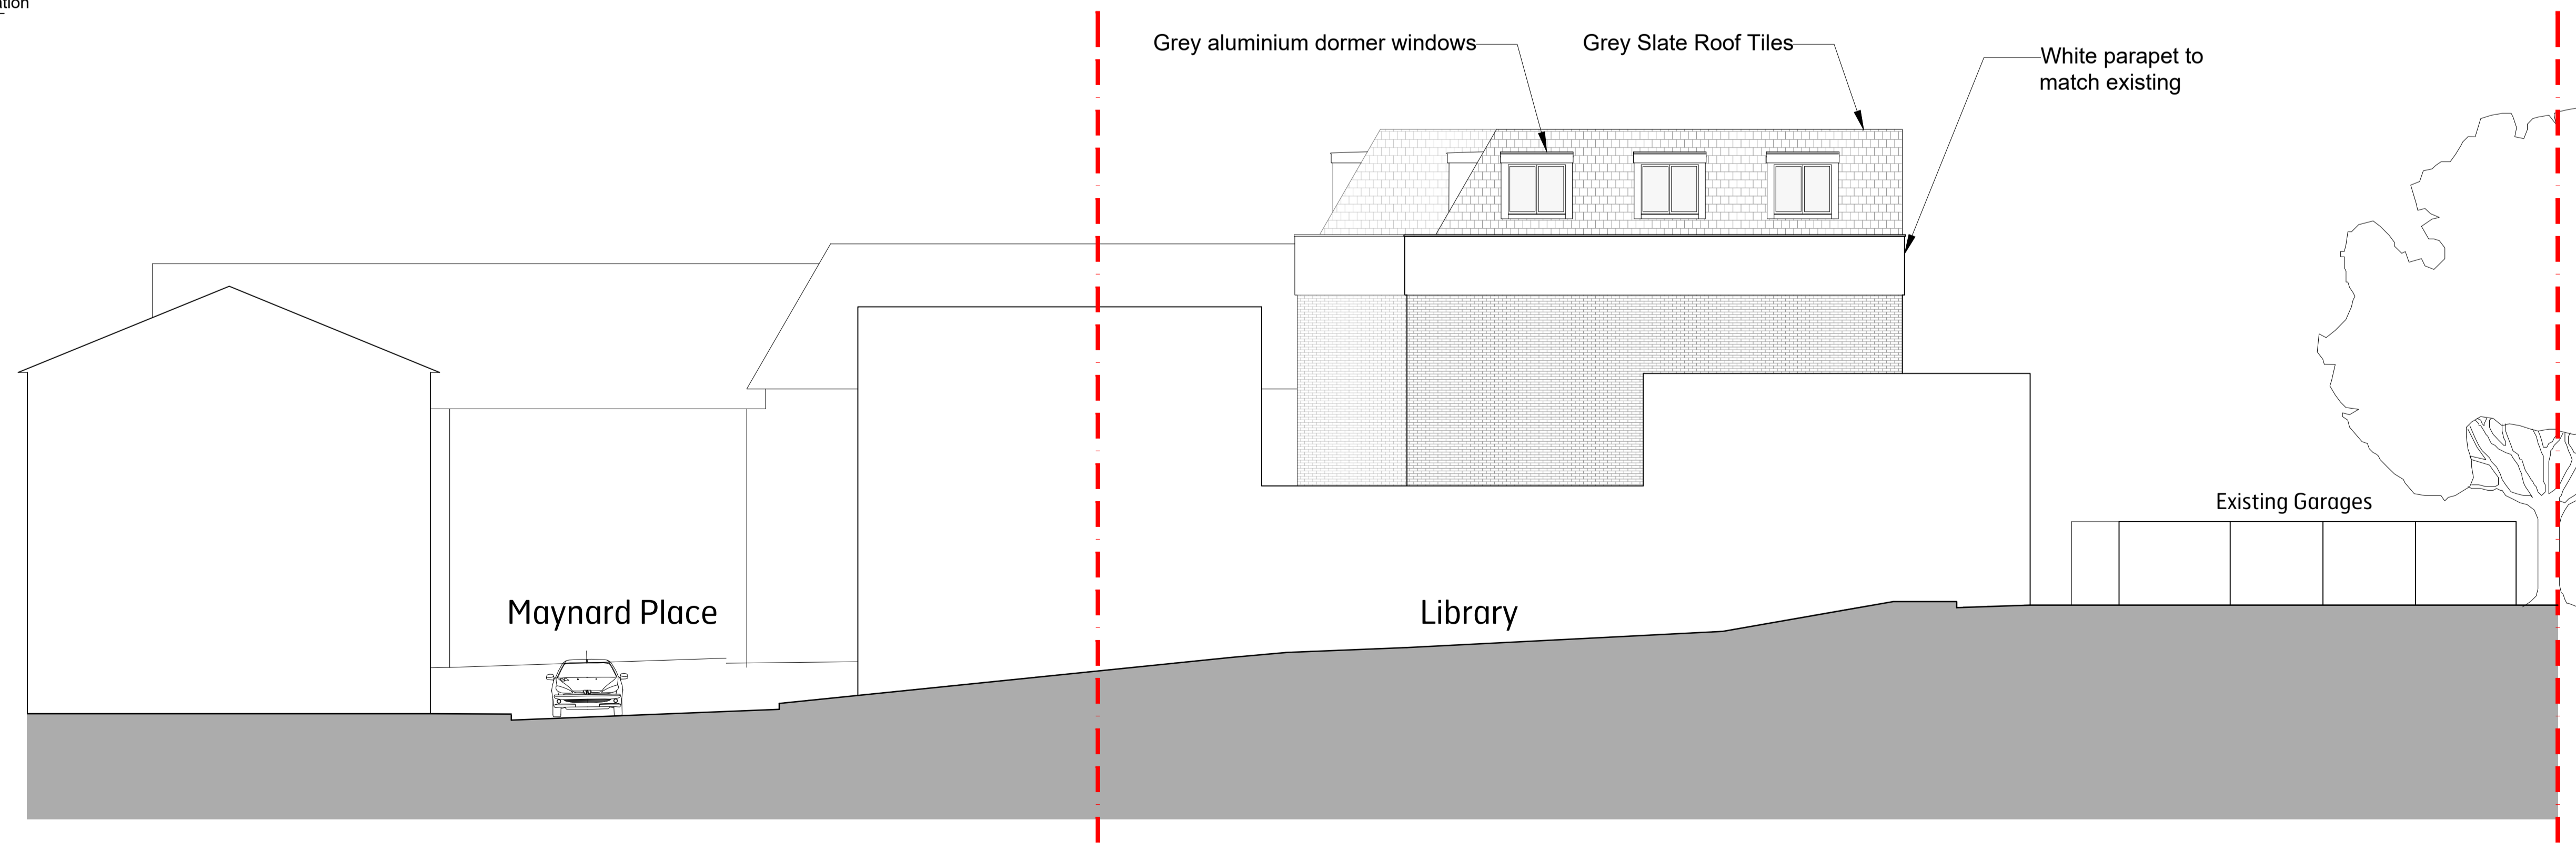

Proposed North Elevation
1:100 @A1 / 1:200 @A3

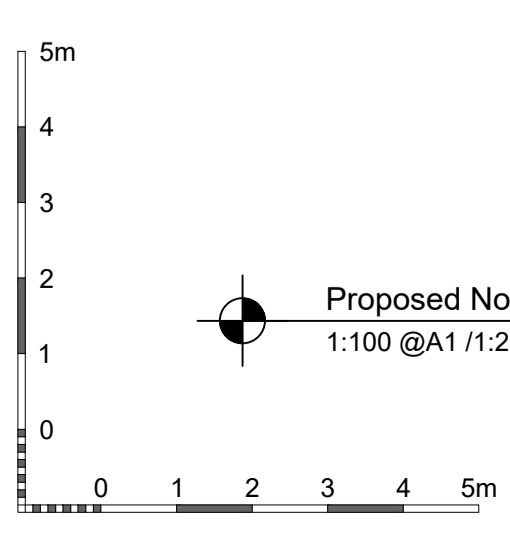

Brooks Murray Architects
The Arts Building, Morris Place, N4 3JG
+44 (0)2077399555 admin@brooksmurray.com



CLIENT: PRIVATE CLIENT
JOB: 1 - 22 Maynard Place
Cuffley
EN4 6JA
DRAWING TITLE: Proposed South & North Elevation

SCALE: 1:100 @ A1 / 1:200 @A3
DATE: June 2020
STATUS: Planning Application
DRAWING NUMBER: 1254.01.201 REV: CF
ISSUED BY: CF
DRAWING CODE: XXXX-BMA-XX-XX-DR-A-XXXXXX-00