


Proposed East Elevation
 1:100 @A1 / 1:200 @A3

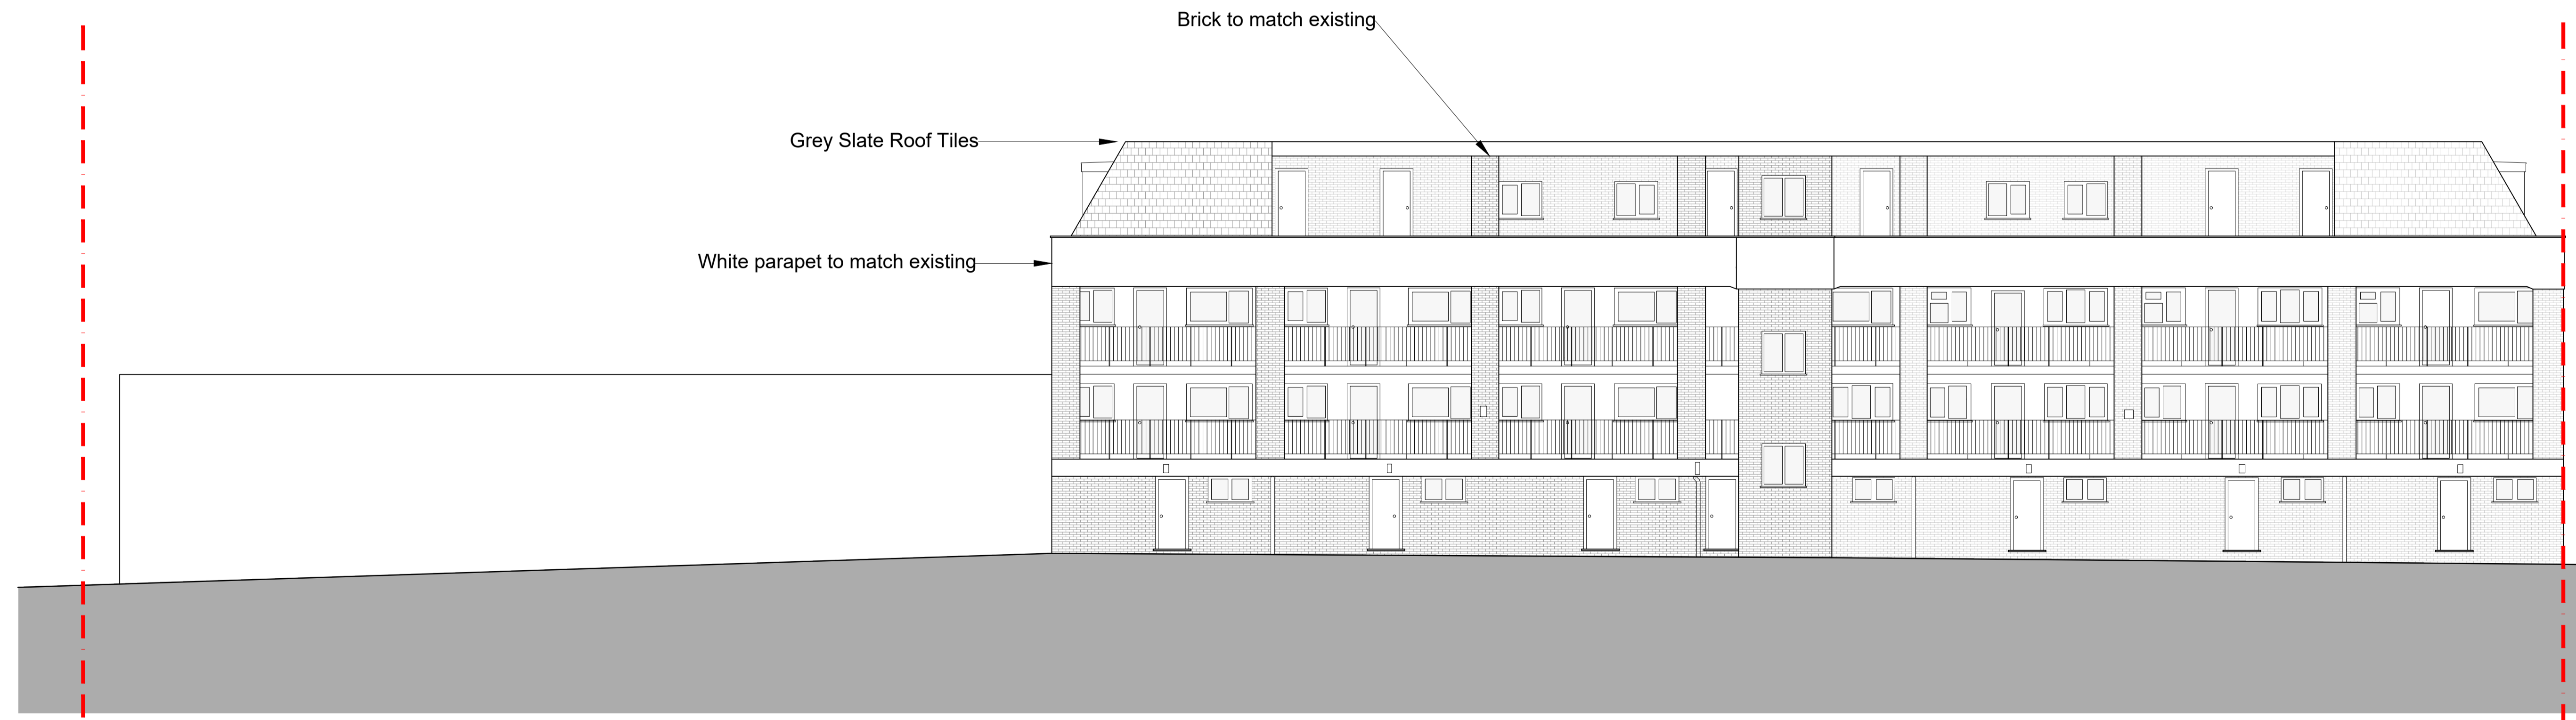

Proposed West Elevation
 1:100 @A1 / 1:200 @A3

Library

Brooks Murray Architects
 The Arts Building, Morris Place, N4 3JG
 +44 (0)2077399555 admin@brooksmurray.com

brooks murray

CLIENT:
 PRIVATE CLIENT
 JOB:
 1 - 22 Maynard Place

EN4 6JA
 DRAWING TITLE:
 Proposed East & West Elevations

SCALE:
 1:100 @ A1 / 1:200 @A3
 DATE:
 March 2021

STATUS:
 Planning Application
 DRAWING NUMBER: 1254.01.PA2.200
 REV: CF

DRAWING CODE:
 XXXX-BMA-XX-XX-DR-A-XXXXXX-00

