


Proposed South Elevation
 1:100 @A1 / 1:200 @A3

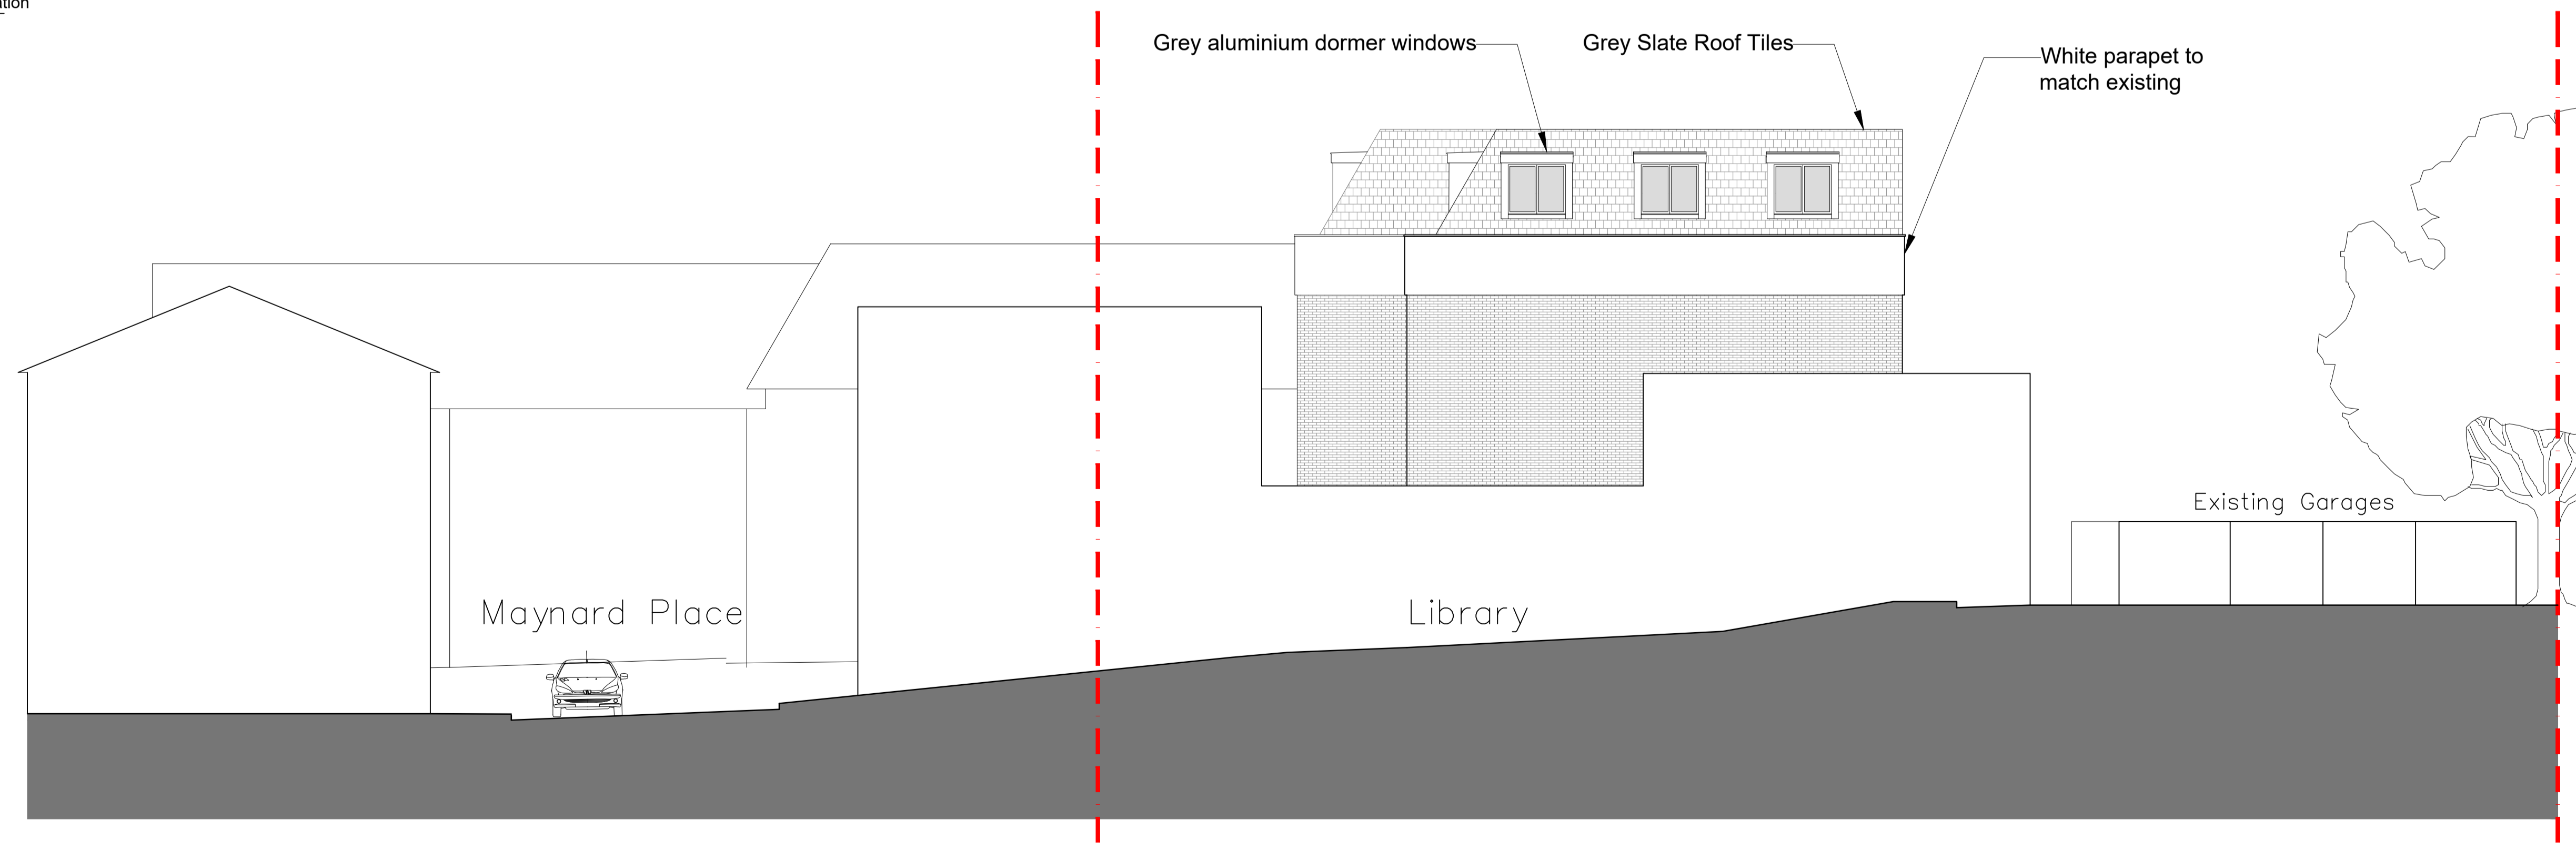

Proposed North Elevation
 1:100 @A1 / 1:200 @A3

Brooks Murray Architects
 The Arts Building, Morris Place, N4 3JG
 +44 (0)2077399555 admin@brooksmurray.com

brooks murray

CLIENT: PRIVATE CLIENT
 JOB: 1 - 22 Maynard Place
 Cuffley EN4 6JA
 DRAWING TITLE: Proposed South & North Elevation

SCALE: 1:100 @ A1 / 1:200 @A3

DATE: March 2021

STATUS: Planning Application

DRAWING NUMBER: 1254.01.PA2.201 REV: CF

DRAWING CODE: XXXX-BMA-XX-XX-DR-A-XXXXXX-00