


+00-Ground Floor Plan - Proposed

1:100

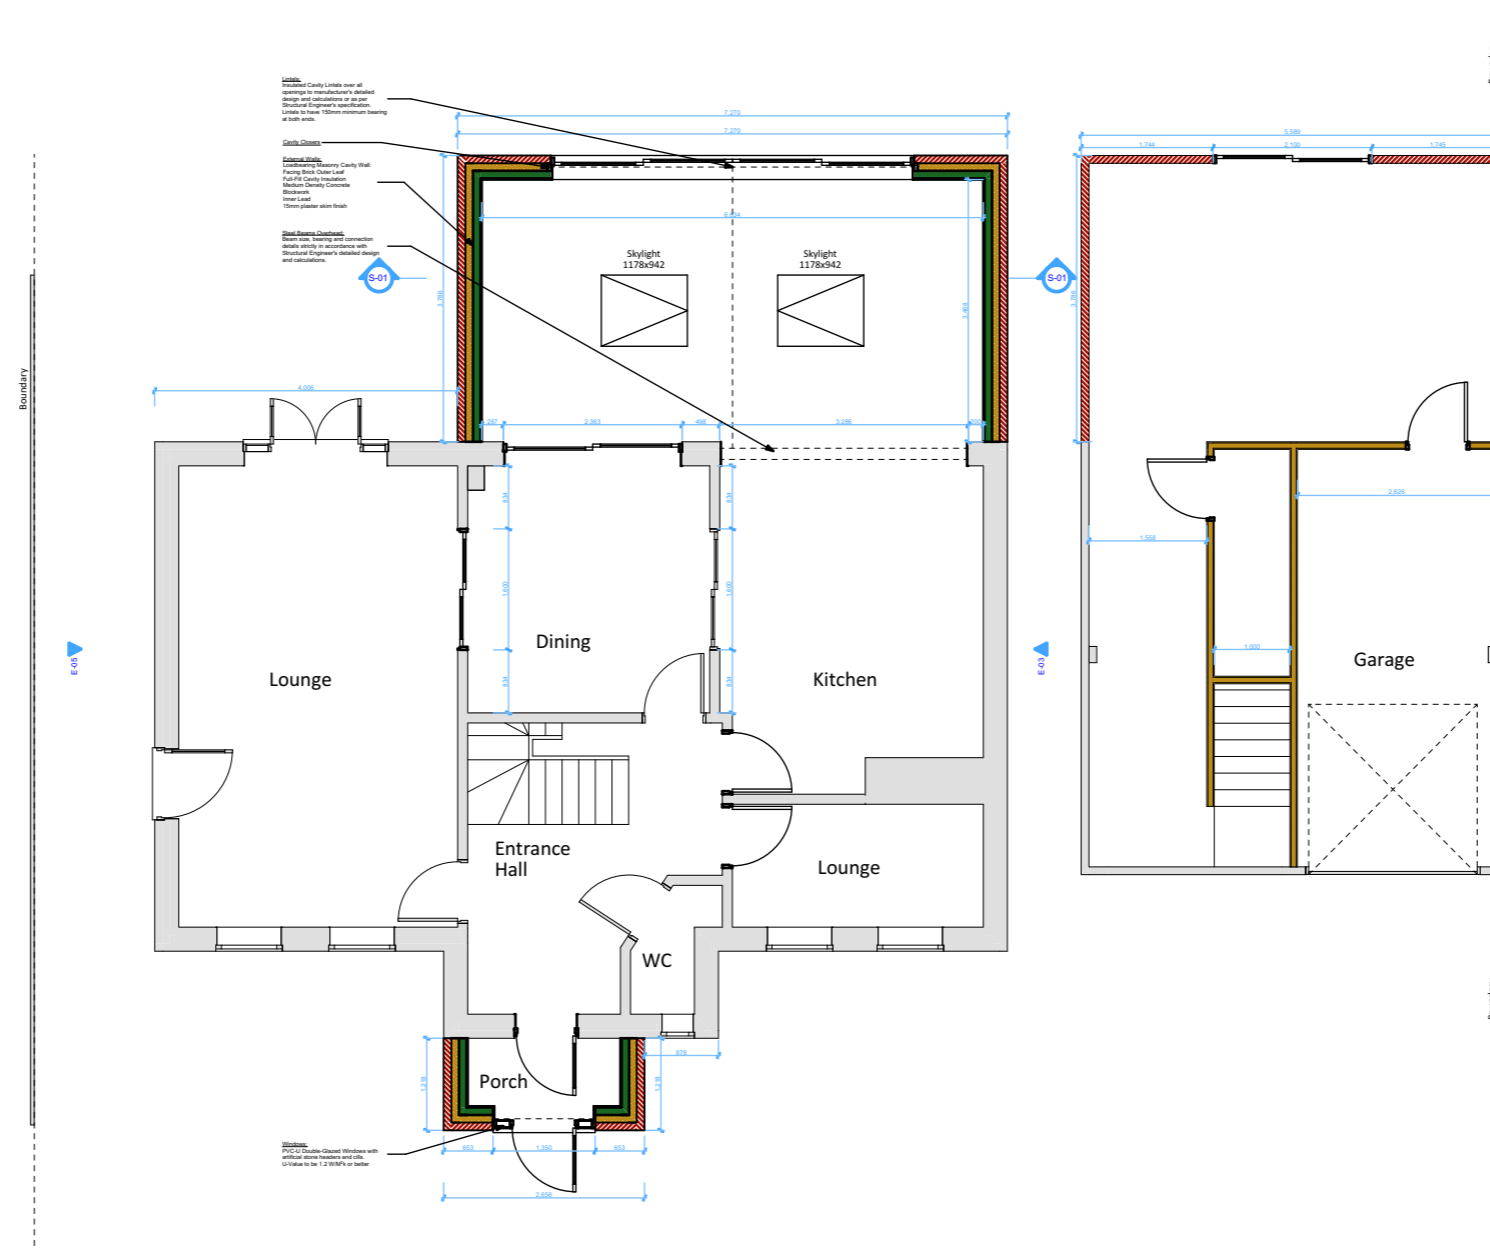

KEENAN PROJECT DESIGNS

KEENAN PROJECT DESIGNS
 0800 233 5787
 INFO@KEENANPROJECTDESIGNS.COM
 WWW.KEENANPROJECTDESIGNS.COM
 All Dims in millimeters unless otherwise stated.
 Do not scale except for planning purposes.
 If in doubt - Ask
 This drawing is confidential and is the property of Keenan Project Designs Ltd.
 © Copyright

CLIENT:
 Beny Sarpong
ADDRESS:
 2 Nimrod Dr, Hatfield, AL10 9LS, England

DATE:
 16/03/2022
DRAWING SHEET SIZE:
 A3

DRAWN BY:
 Ivan Sapov
DRAWING NUMBER:
 1289 E - 03

PROJECT LEAD:
 Amit Gupta
REVISION: E
 02/08/2022
 Ivan Sapov