


# +00-Ground Floor Plan - Proposed

1:100

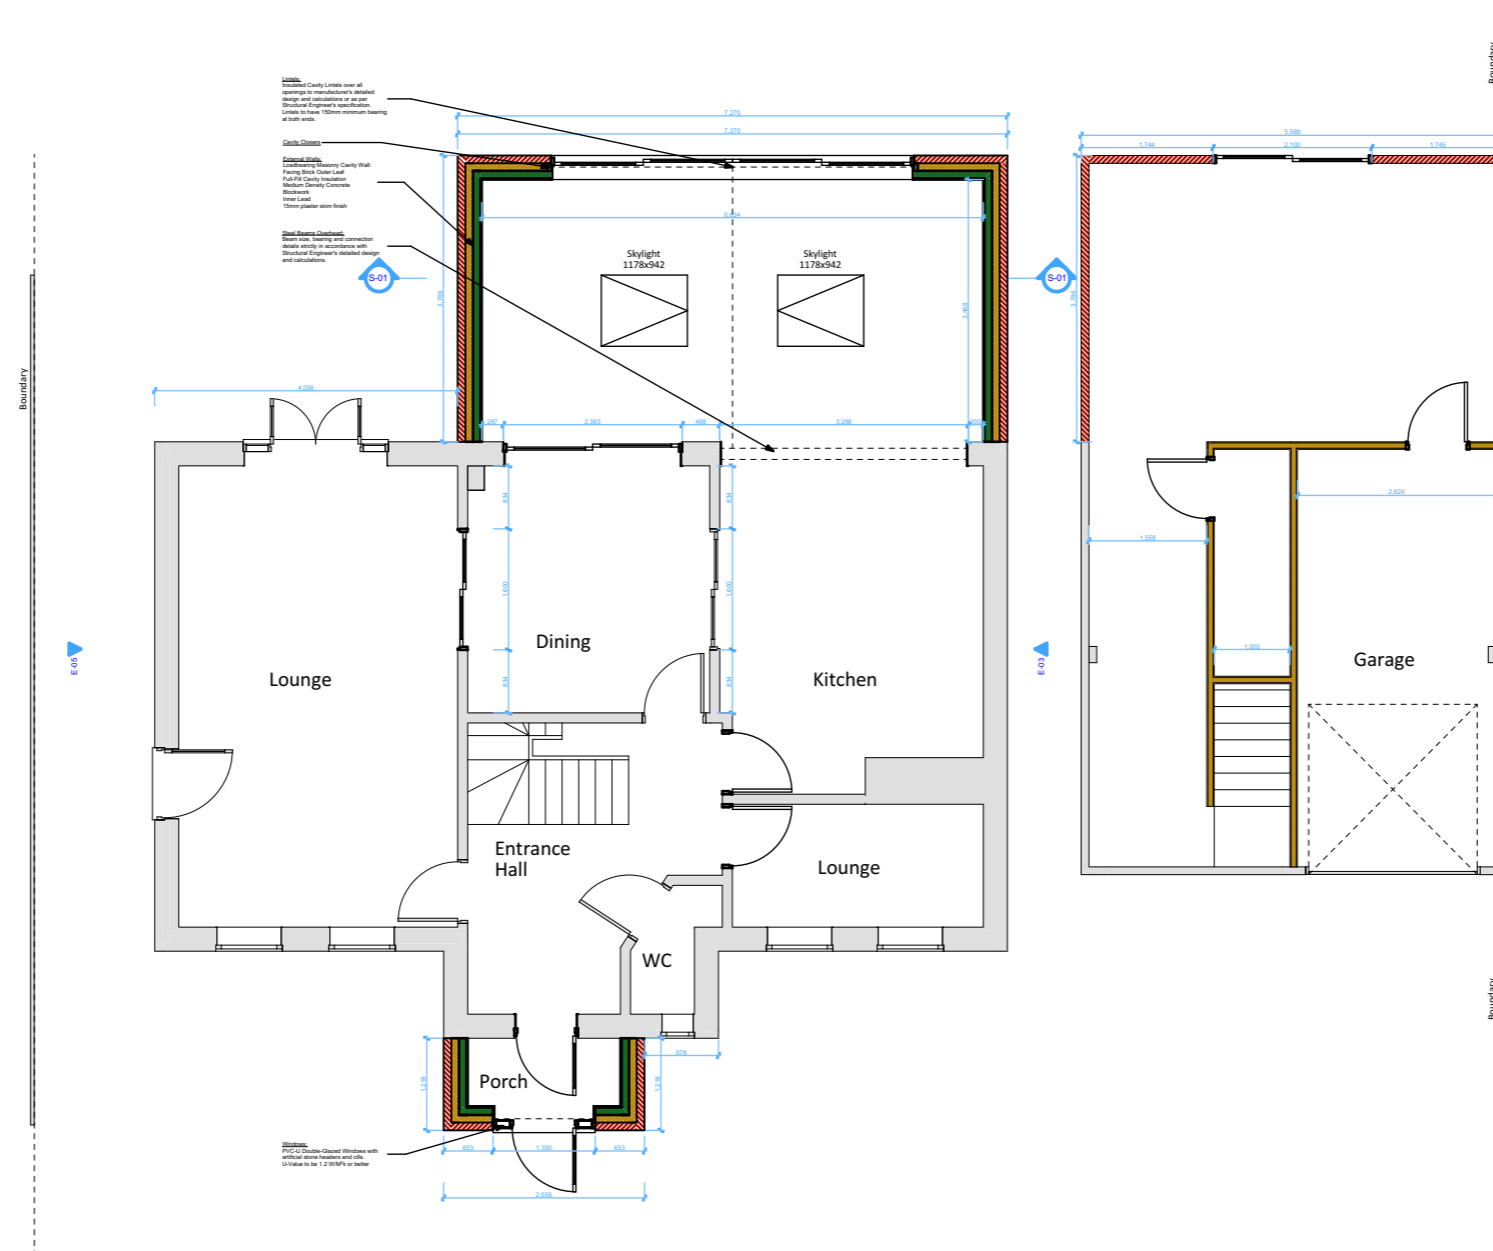

<p><b>KEENAN</b> PROJECT DESIGNS</p>	<p><b>KEENAN PROJECT DESIGNS</b>                  0800 233 5787                  INFO@KEENANPROJECTDESIGNS.COM                  WWW.KEENANPROJECTDESIGNS.COM</p>	<p><b>CLIENT:</b> Beny Sarpong</p>	<p><b>DATE:</b> 16/03/2022</p>	<p><b>DRAWN BY:</b> Ivan Sapov</p>	<p><b>PROJECT LEAD:</b> Amit Gupta</p>
	<p>All Dims in millimeters unless otherwise stated.                  Do not scale except for planning purposes.                  If in doubt - Ask                  This drawing is confidential and is the property of Keenan Project Designs Ltd.                  © Copyright</p>	<p><b>ADDRESS:</b> 2 Nimrod Dr, Hatfield, AL10 9LS, England</p>	<p><b>DRAWING SHEET SIZE:</b> A3</p>	<p><b>DRAWING NUMBER:</b> 1289 E - 03</p>	<p><b>REVISION: E</b> 02/08/2022 Ivan Sapov</p>