


# +00-Ground Floor Plan - Demolished

1:100

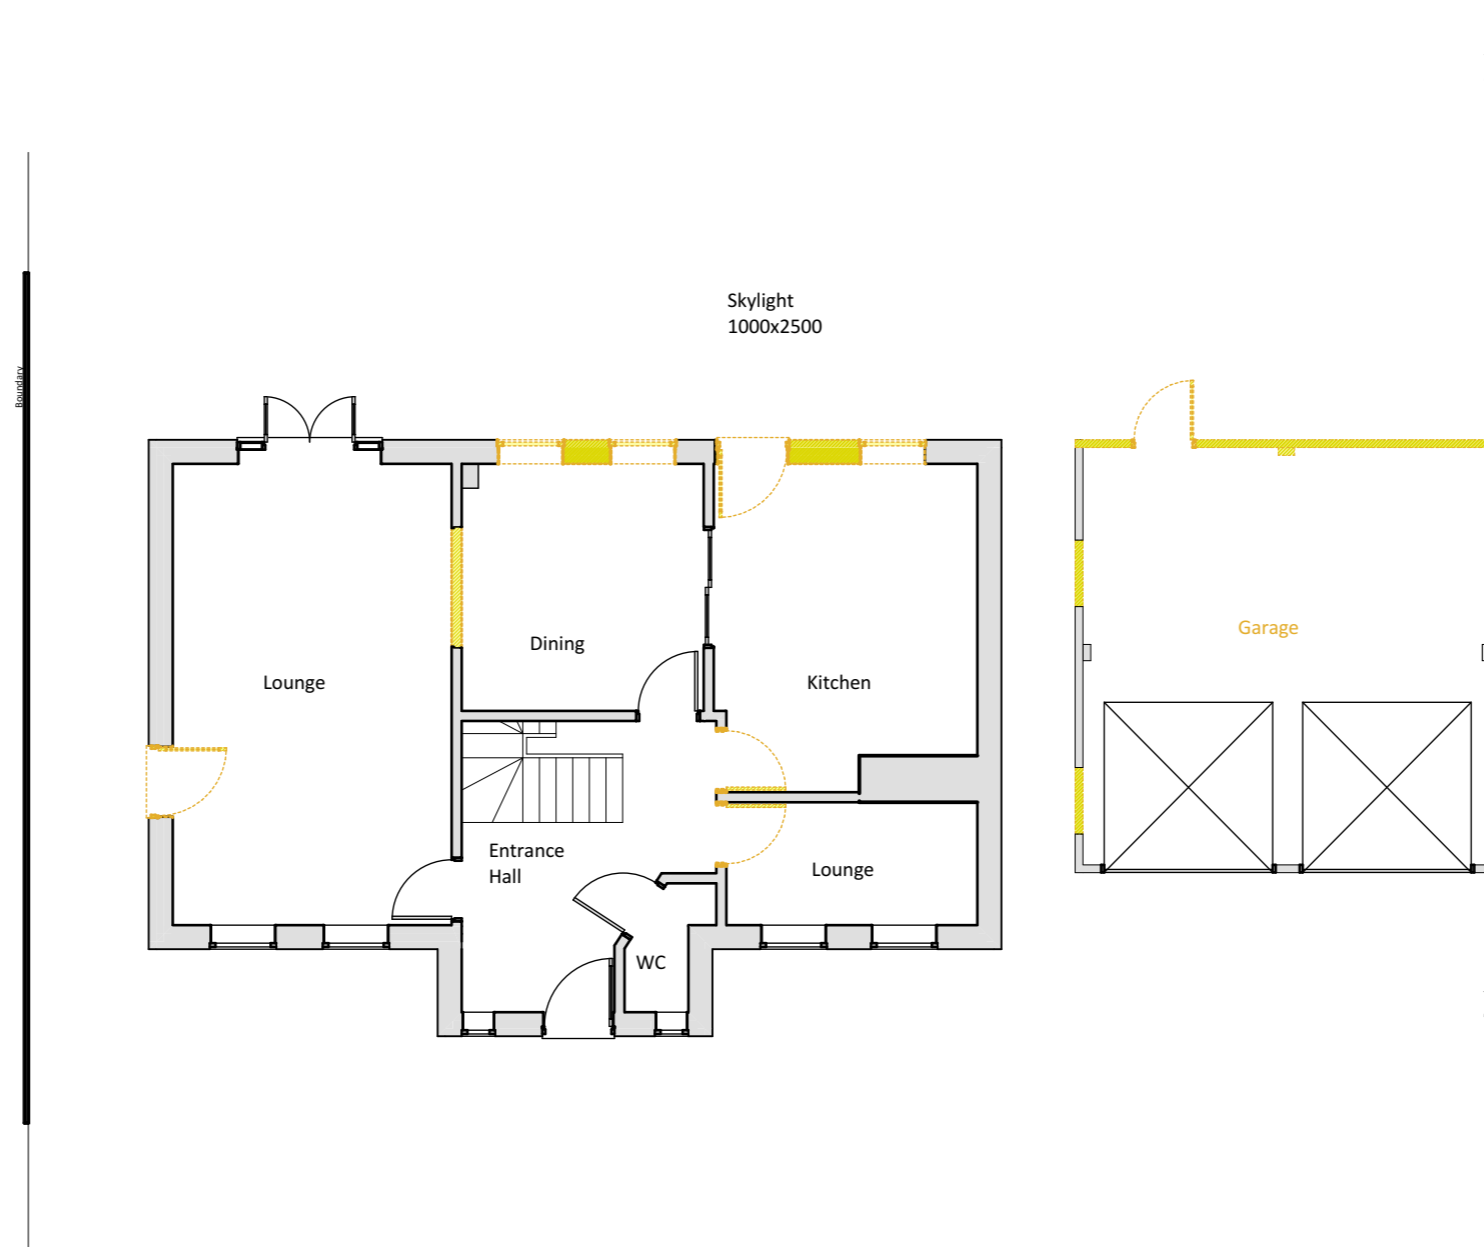

KEENAN  
PROJECT  
DESIGNS

**KEENAN PROJECT DESIGNS**

0800 233 5787  
INFO@KEENANPROJECTDESIGNS.COM  
WWW.KEENANPROJECTDESIGNS.COM

All Dims in millimeters unless otherwise stated.  
Do not scale except for planning purposes.  
If in doubt - Ask  
This drawing is confidential and is the property of Keenan Project Designs Ltd.  
© Copyright

**CLIENT:**  
Beny Sarpong

**ADDRESS:**  
2 Nimrod Dr, Hatfield, AL10 9LS, England

**DATE:**  
16/03/2022

**DRAWING SHEET SIZE:**  
A3

**DRAWN BY:**  
Ivan Sapov

**DRAWING NUMBER:**  
1289 L - 02

**PROJECT LEAD:**  
Amit Gupta

**REVISION: L**  
24/10/2023  
Ivan Sapov