


+00-Ground Floor Plan - Proposed

1:100

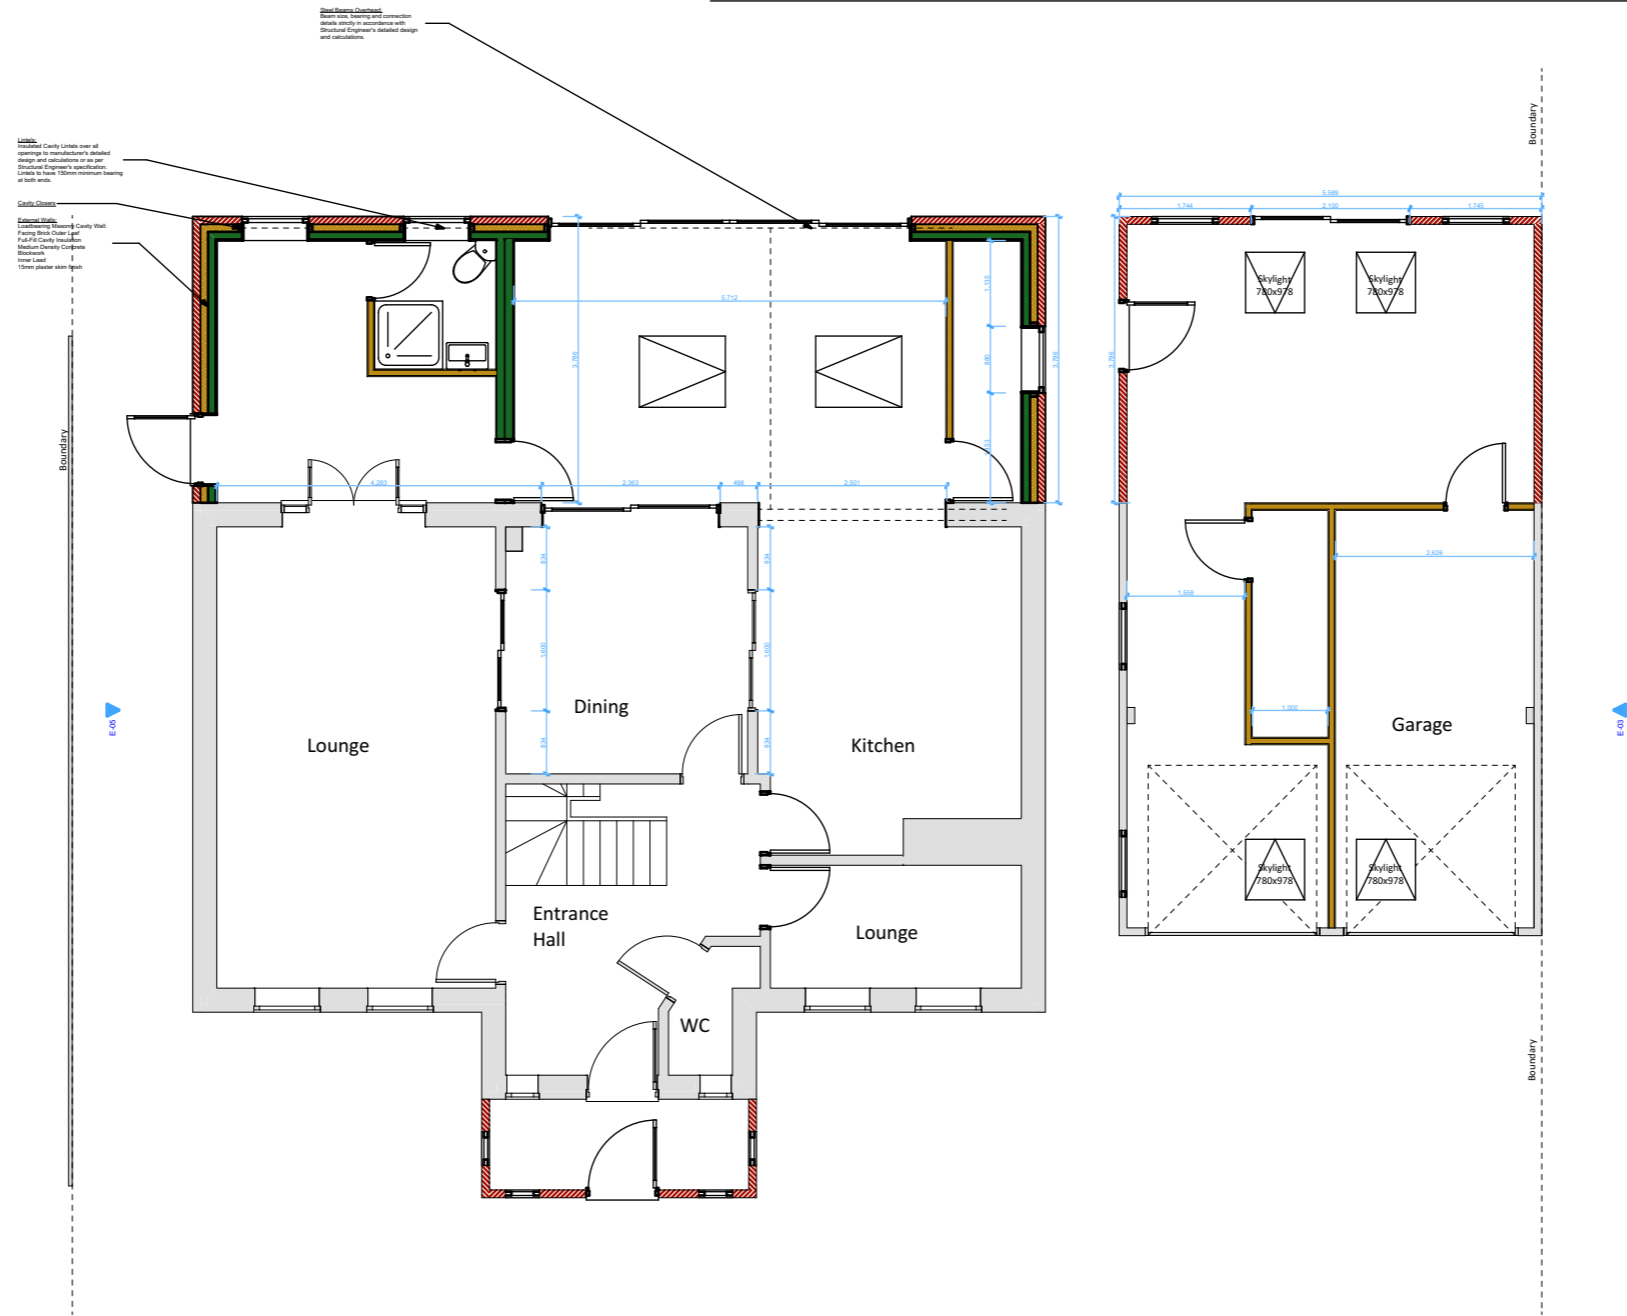

KEENAN
PROJECT
DESIGNS

KEENAN PROJECT DESIGNS
 0800 233 5787
 INFO@KEENANPROJECTDESIGNS.COM
 WWW.KEENANPROJECTDESIGNS.COM

All Dims in millimeters unless otherwise stated.
 Do not scale except for planning purposes.
 If in doubt - Ask

This drawing is confidential and is the property of Keenan Project Designs Ltd.
 © Copyright

CLIENT:
Beny Sarpong

ADDRESS:
2 Nimrod Dr, Hatfield, AL10 9LS, England

DATE:
16/03/2022

DRAWING SHEET SIZE:
A3

DRAWN BY:
Ivan Sapov

DRAWING NUMBER:
1289 N - 03

PROJECT LEAD:
Amit Gupta

REVISION: N
07/03/2024
Ivan Sapov