


EXISTING FIRST FLOOR PLAN - SCALE 1:50

ITEM W11 & W12
Existing box sash windows.
Frames are in reasonable condition
with repairs to frame and cill.
Frames to remain and sashes are
single glazed and to be replaced.

ITEM W10
Existing box sash windows.
Frames are in good condition, with
no obvious repairs. Frames to
remain and sashes are single
glazed and to be replaced.

ITEM W09
Existing flush casement
window opening out. Left hand
leaf is missing after damage
from wind. Frame damaged.
Casement leaves are single
glazed. Entire window renewal

ITEM W08
Existing stormproof casement
window opening out. Frame in
good condition, but a non
original design to the house.
Casement leaves are double
glazed. Entire window renewal.

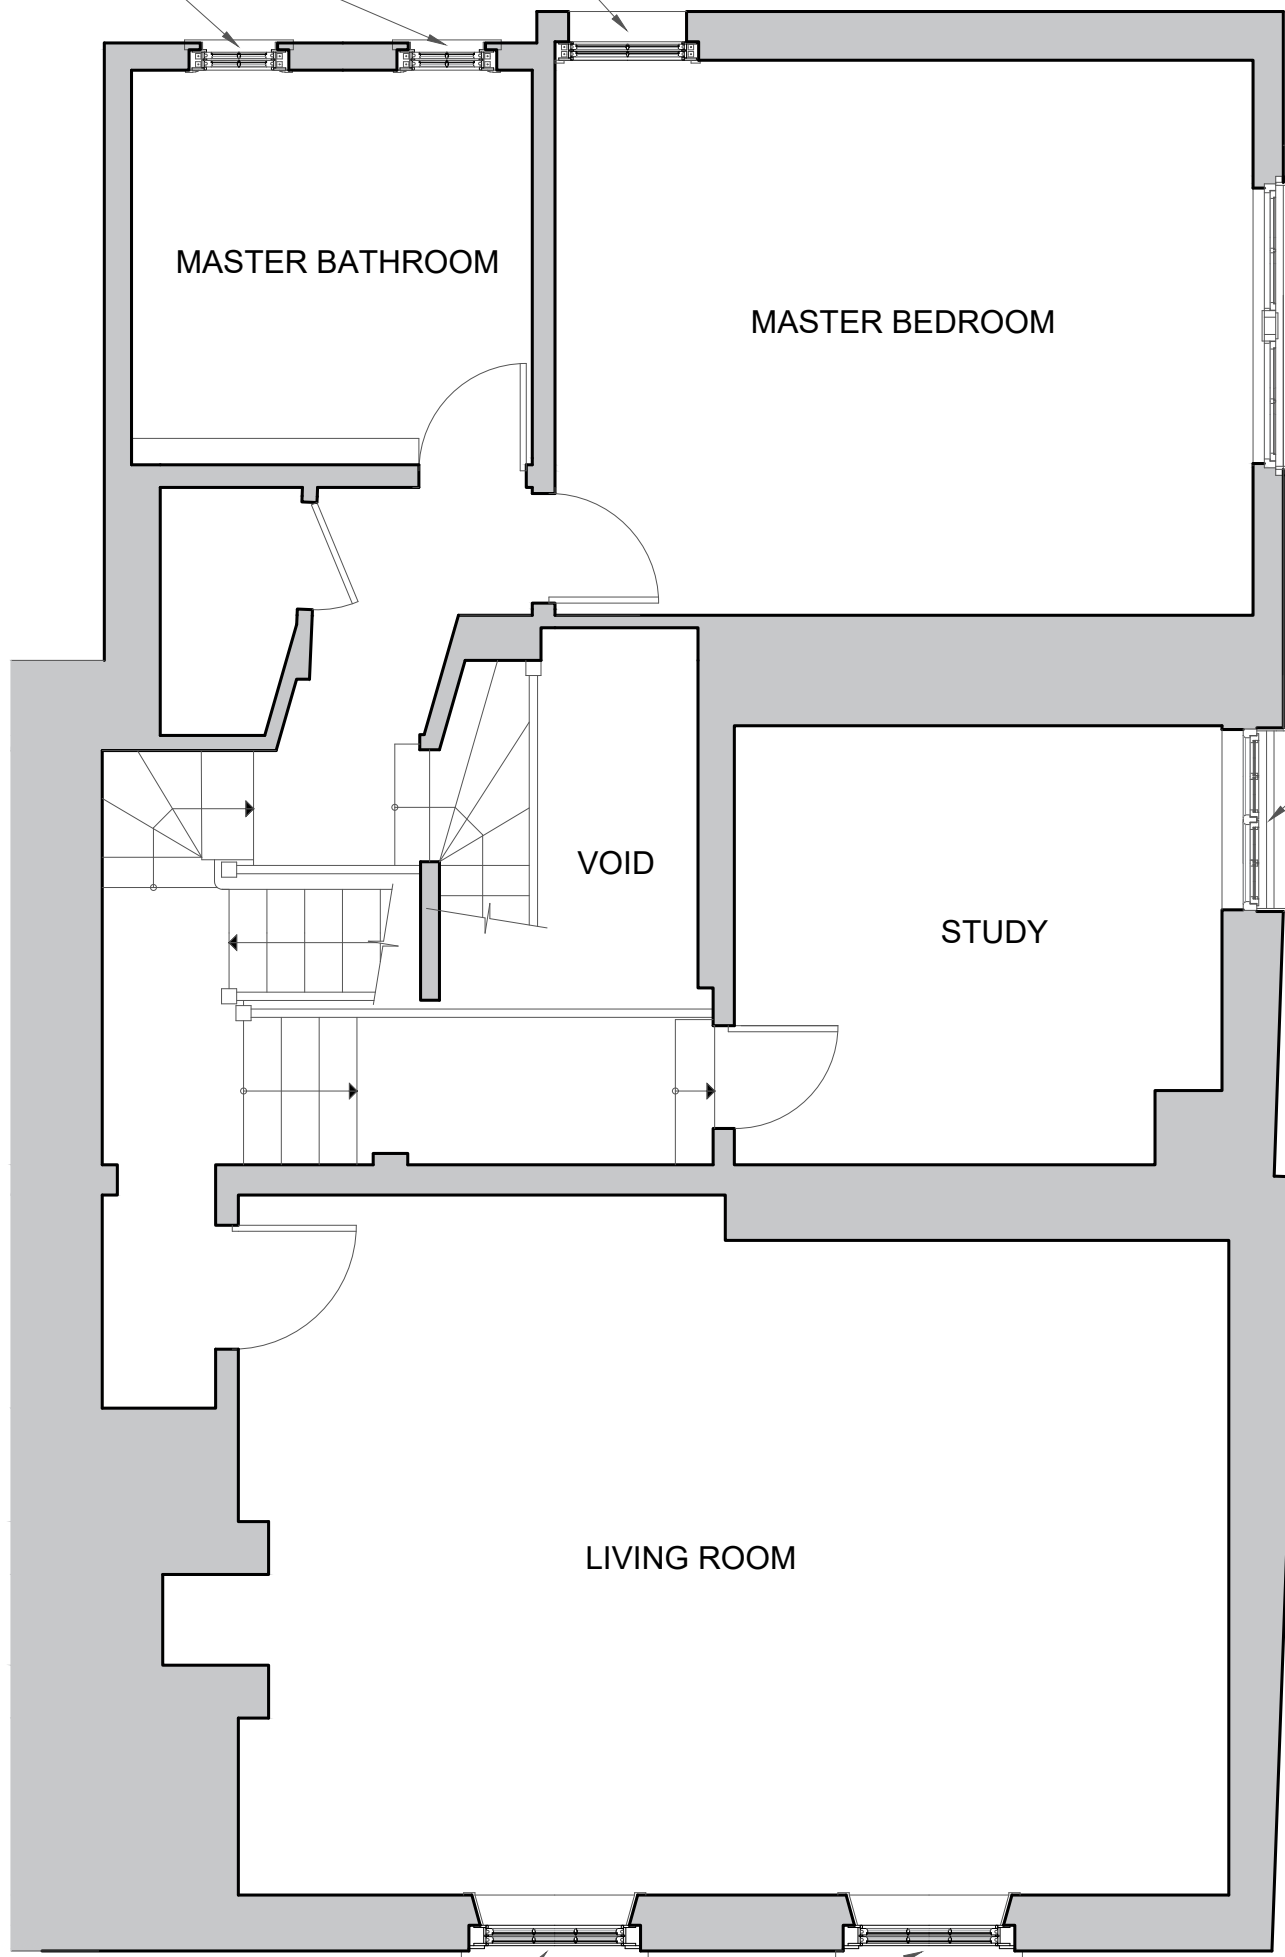

ITEM W06 & W07
Existing box sash windows. Frames
are in poor condition with splice
repairs required to the pulley stile
and outer jambs. Minor repairs to
cills. Frames to remain and sashes
are single glazed and to be replaced.



NORTH