


EXISTING WEST ELEVATION - SCALE 1:50

ITEM W03
Existing flush casement window opening out. Frame in good condition and to remain. Casement leaves are single glazed and to be replaced.

ITEM W08
Existing stormproof casement window opening out. Frame in good condition, but a non original design to the house. Casement leaves are double glazed. Entire window renewal.

ITEM W09
Existing flush casement window opening out. Left hand leaf is missing after damage from wind. Frame damaged. Casement leaves are single glazed. Entire window renewal

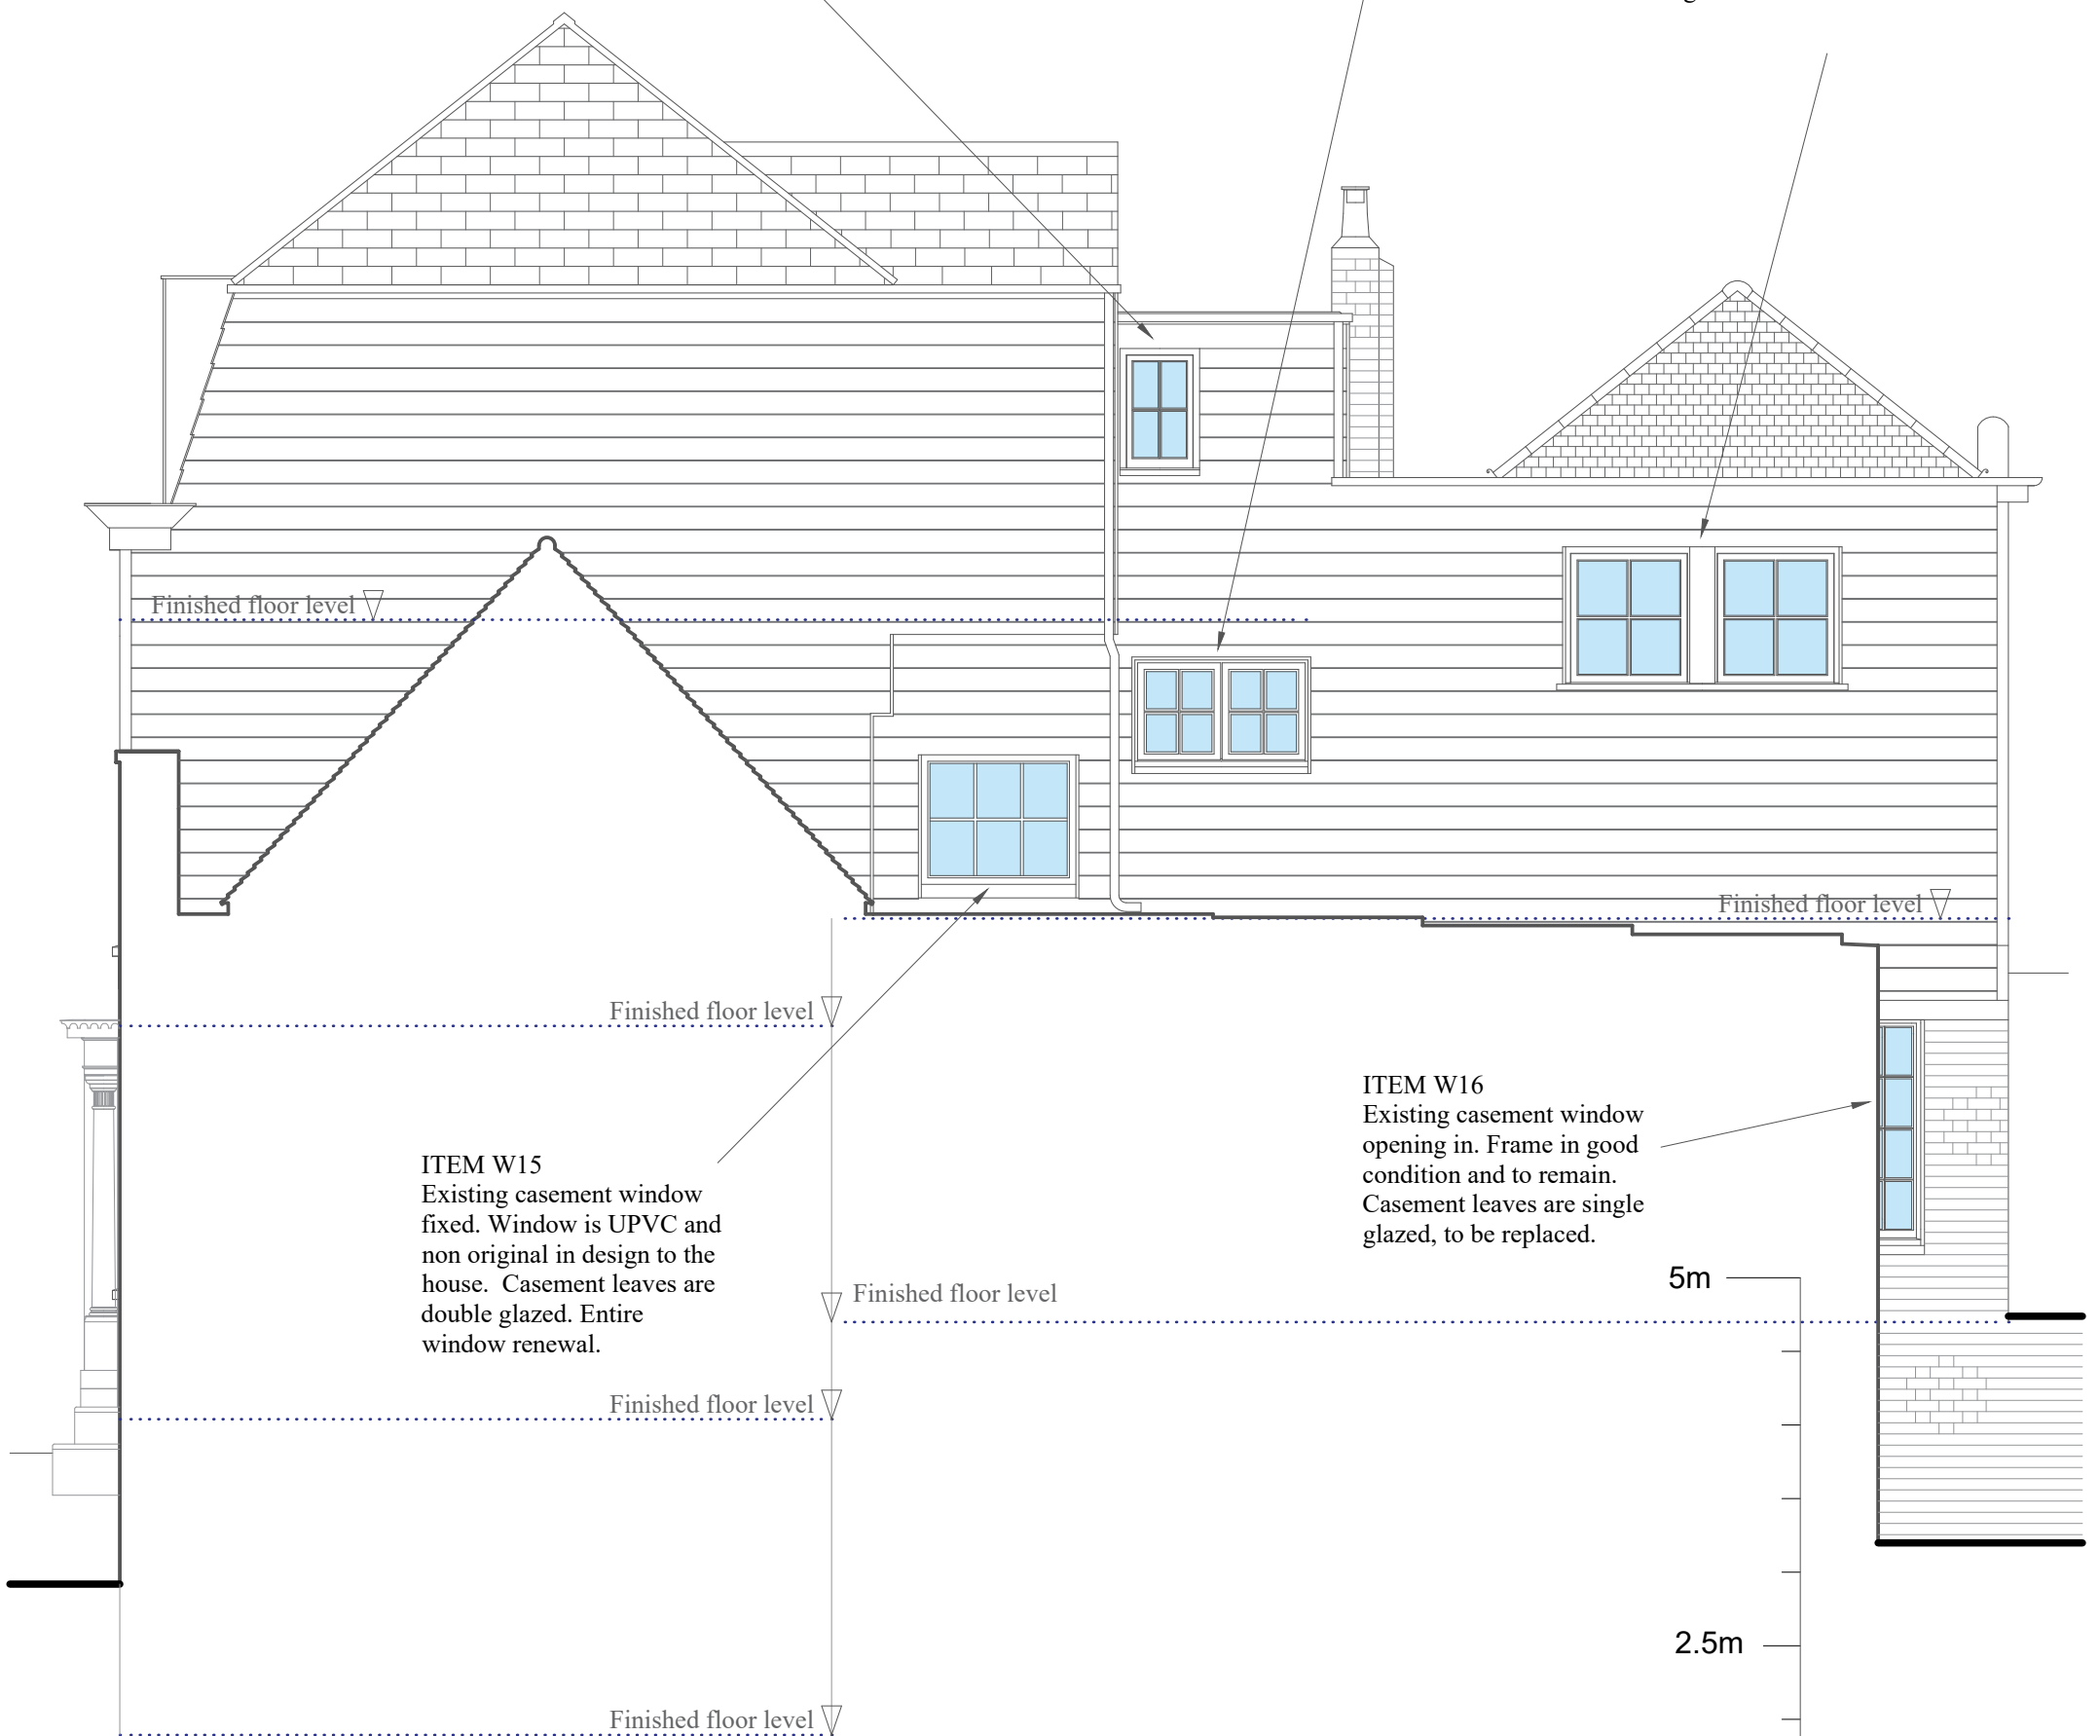

ITEM W15
Existing casement window fixed. Window is UPVC and non original in design to the house. Casement leaves are double glazed. Entire window renewal.

ITEM W16
Existing casement window opening in. Frame in good condition and to remain. Casement leaves are single glazed, to be replaced.