
| MS CLARE PARKER | Drawn by: | C JEWISS | SHEET 4 OF 4 | CHRIS JEWISS ARCHITECTURAL ILLUSTRATOR 07585 441082 | DRAWING - PROPOSED BASEMENT FLOOR HOUSE PLAN |
|-----------------|-----------|------------|--------------|--|---|
| 13 FORE STREET | Scale: | 1:50 at A3 | | | |
| HATFIELD | Date: | MAY 2024 | | | |
| HERTS AL9 5AN | Drawing: | No. 28 | | chrisjewiss@yahoo.co.uk | |

PROPOSED BASEMENT FLOOR PLAN - SCALE 1:50

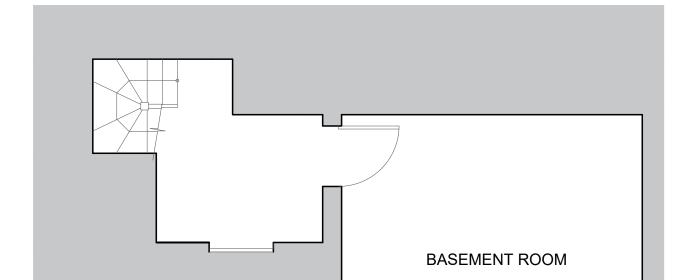

2.5m

ITEM W19

Proposed complete new timber casement window opening out, full replacement of frame and casement leaves. Glazing pattern to match existing. Sashes to be double glazed with slimline (Heritage) spacer. Fully draught sealed.

NORTH