


PROPOSED SECOND FLOOR PLAN - SCALE 1:50

ITEM W05
Proposed new timber sash leaves to existing casement window opening out. Frame needs only minimal redecoration. Glazing pattern to match existing. Sashes to be double glazed with slimline (Heritage) spacer. Fully draught sealed.

ITEM W04
Proposed complete new timber casement window opening out, full replacement of frame and casement leaves. Glazing pattern to match existing. Sashes to be double glazed with slimline (Heritage) spacer. Fully draught sealed.

ITEM W03
Proposed new timber sash leaves to existing casement window opening out. Frame needs only minimal redecoration. Glazing pattern to match existing. Sashes to be double glazed with slimline (Heritage) spacer. Fully draught sealed.

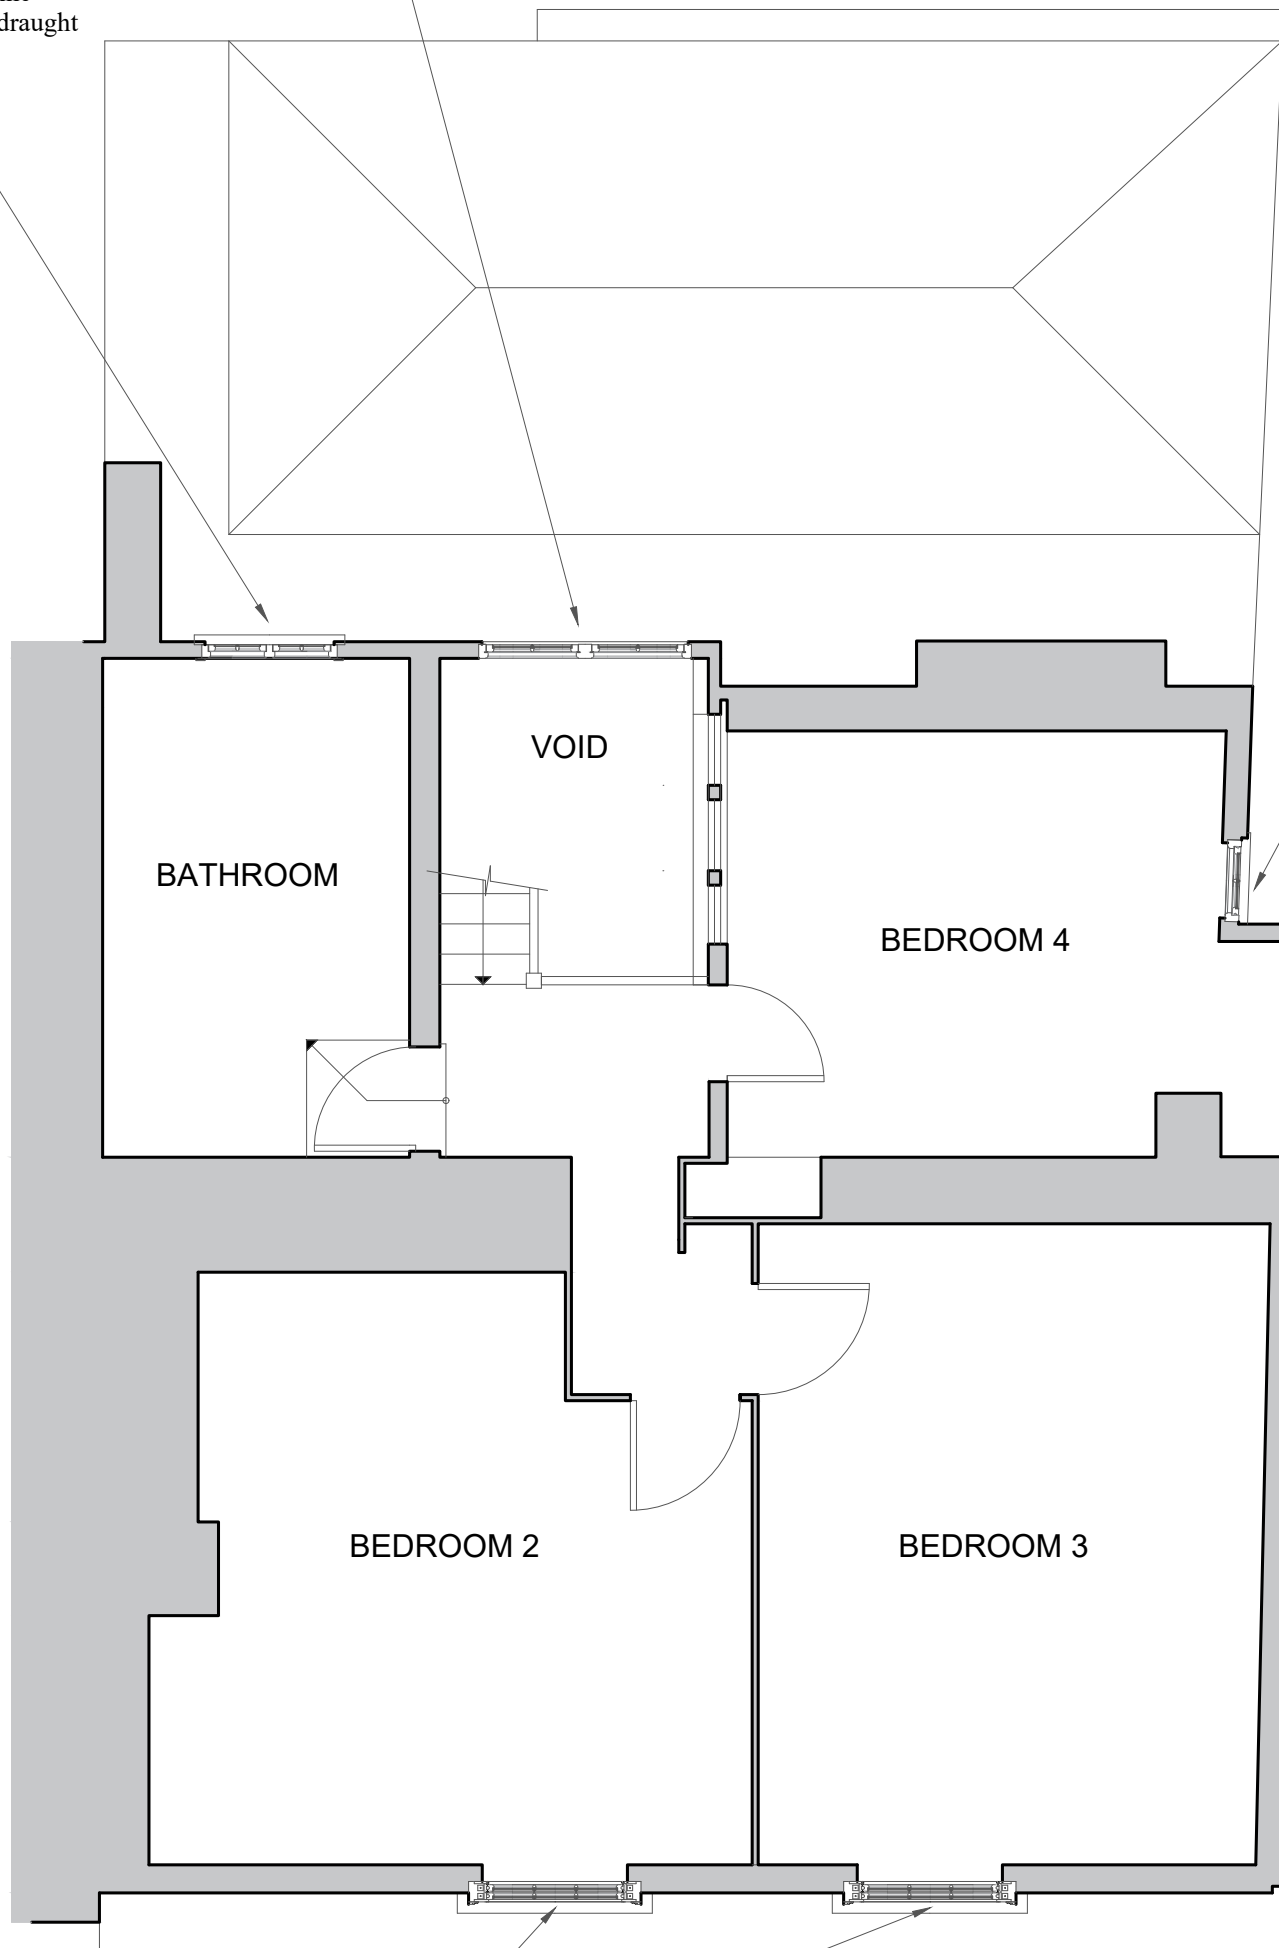

ITEM W01 & W02
Proposed complete new timber sash window, full replacement of frames and sashes. New external linings to dormer structure. recommended lead is redressed to address water ingress issues. Glazing pattern to match existing. Sashes to be double glazed with slimline (Heritage) spacer. Fully draught sealed by replacing beading throughout.

