


[01] PROPOSED GROUND FLOOR PLAN



[02] PROPOSED FIRST FLOOR PLAN

Scale 1:100 0 1 2.5 5 10m

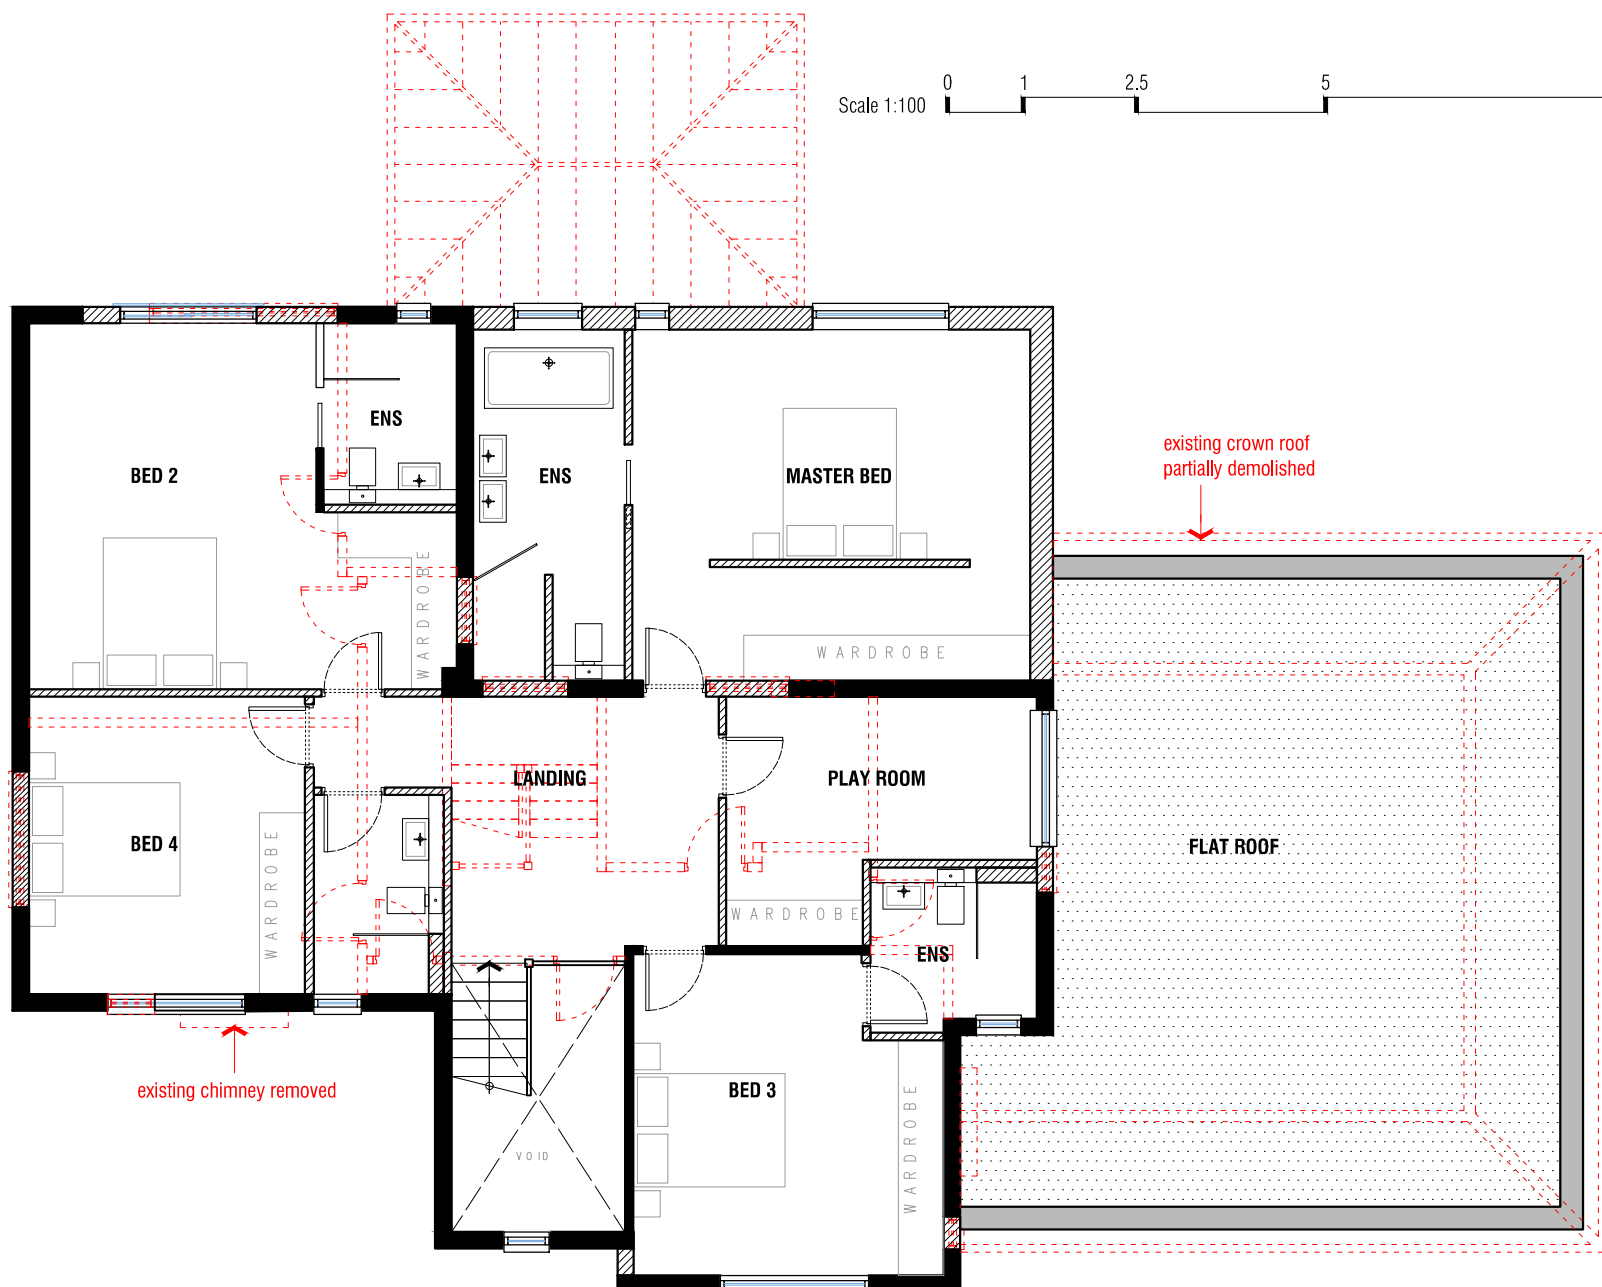