




Basement Floor Plan

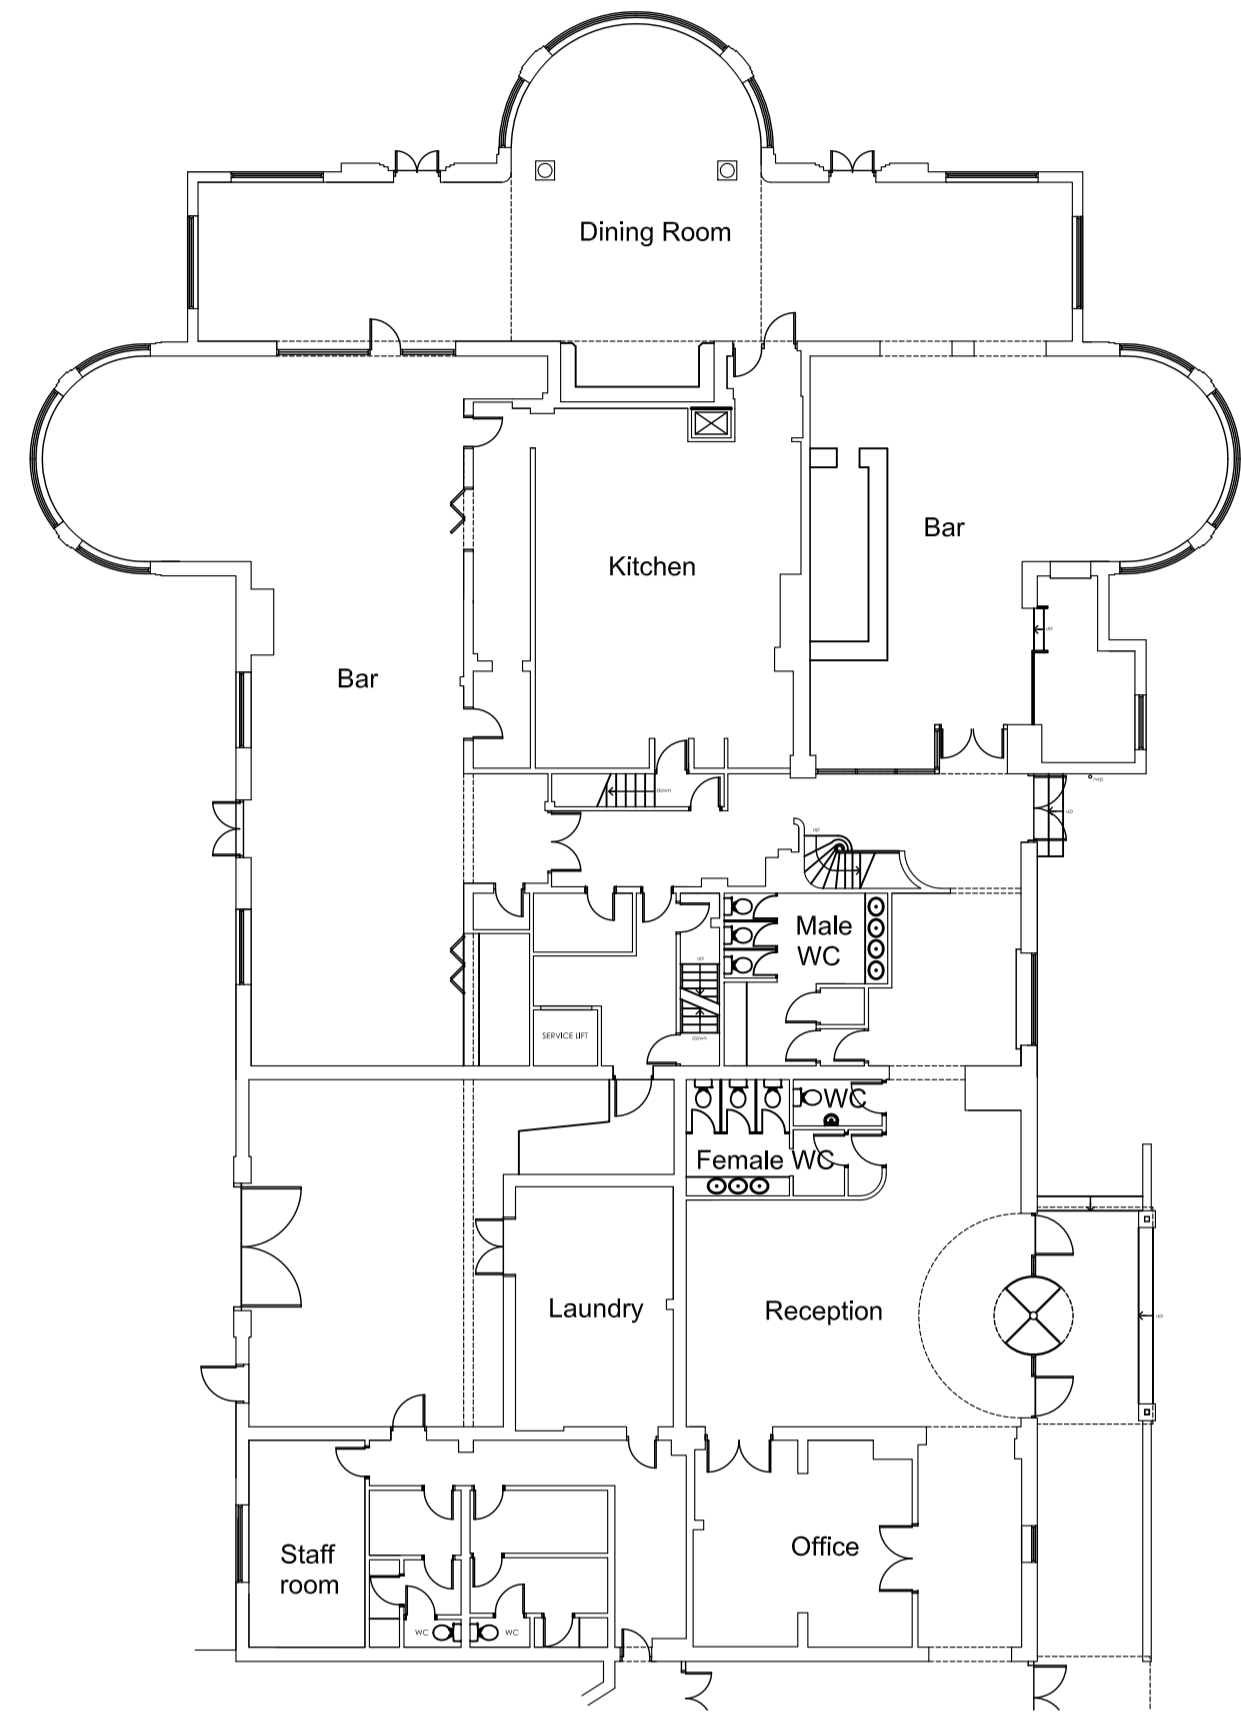

Ground Floor Plan

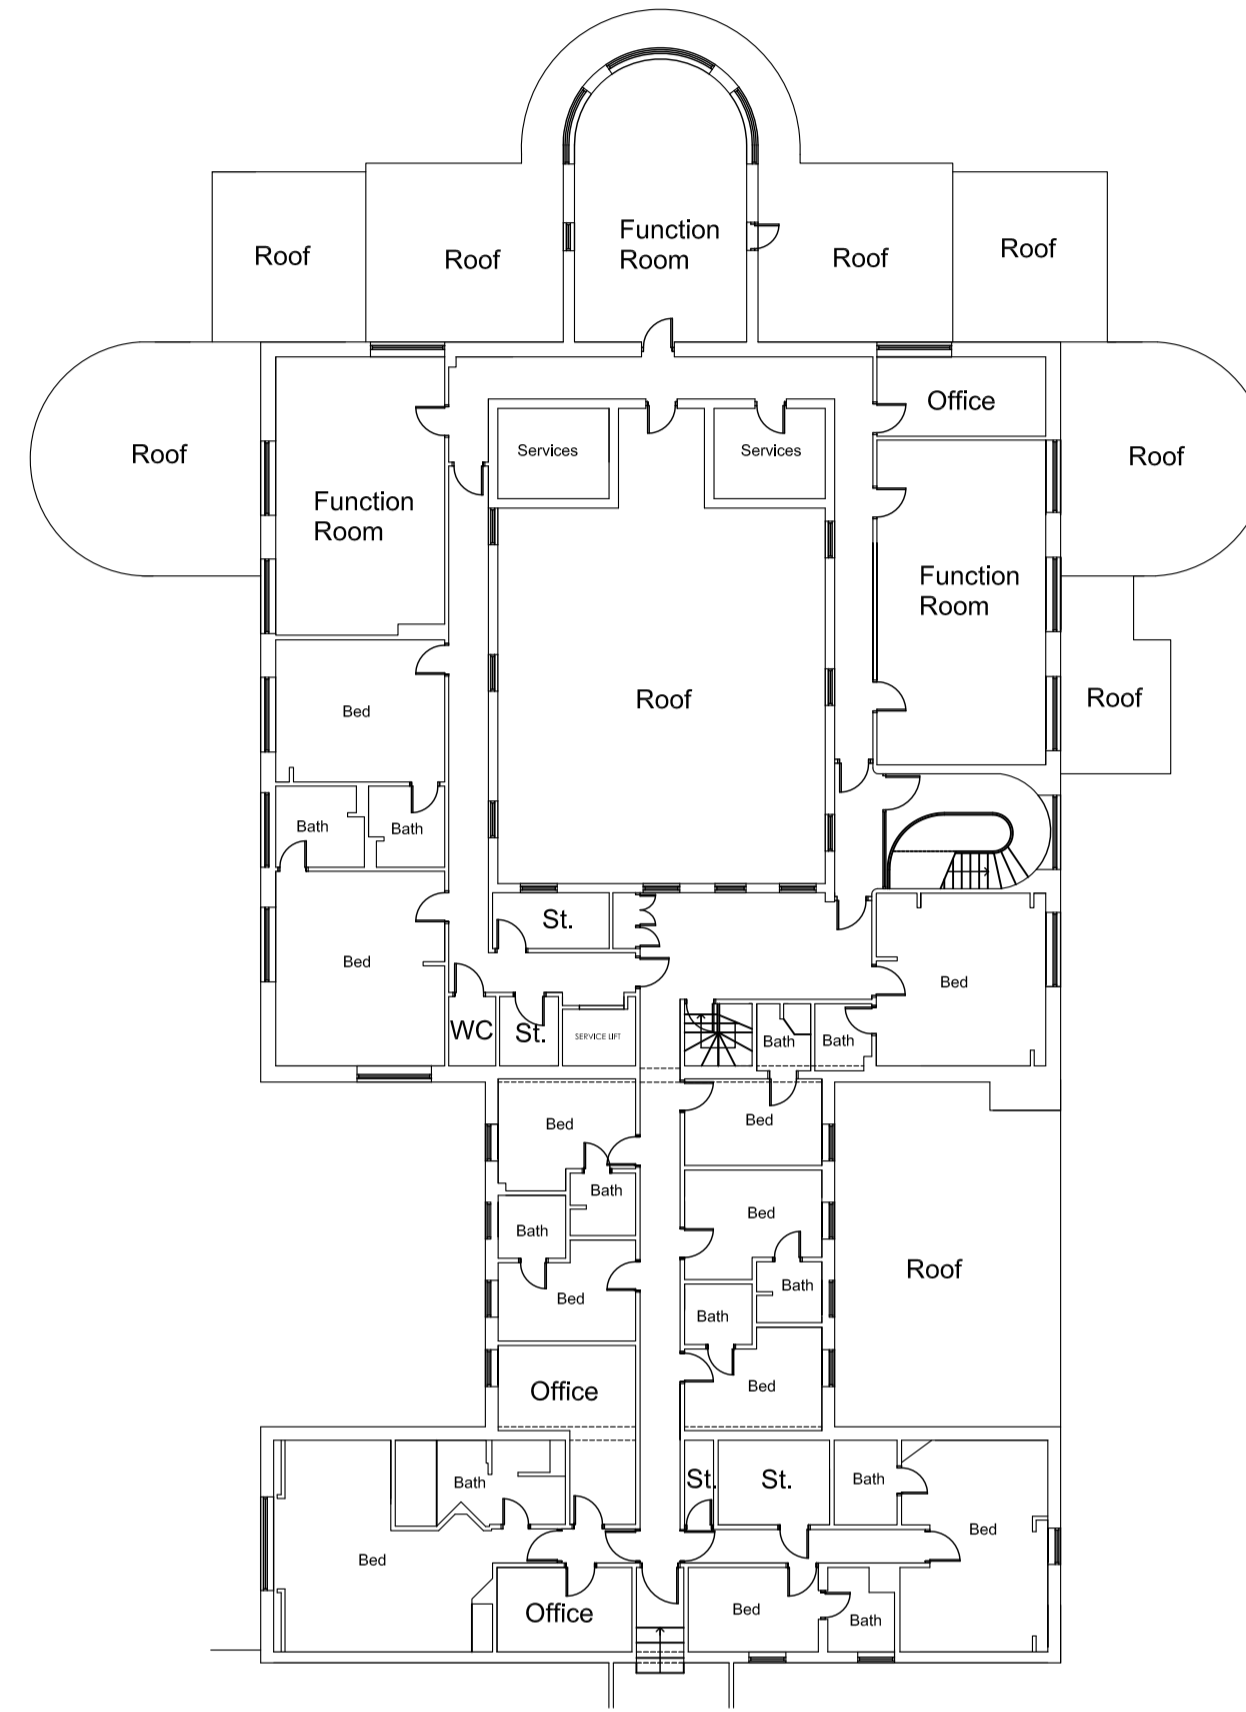

First Floor Plan

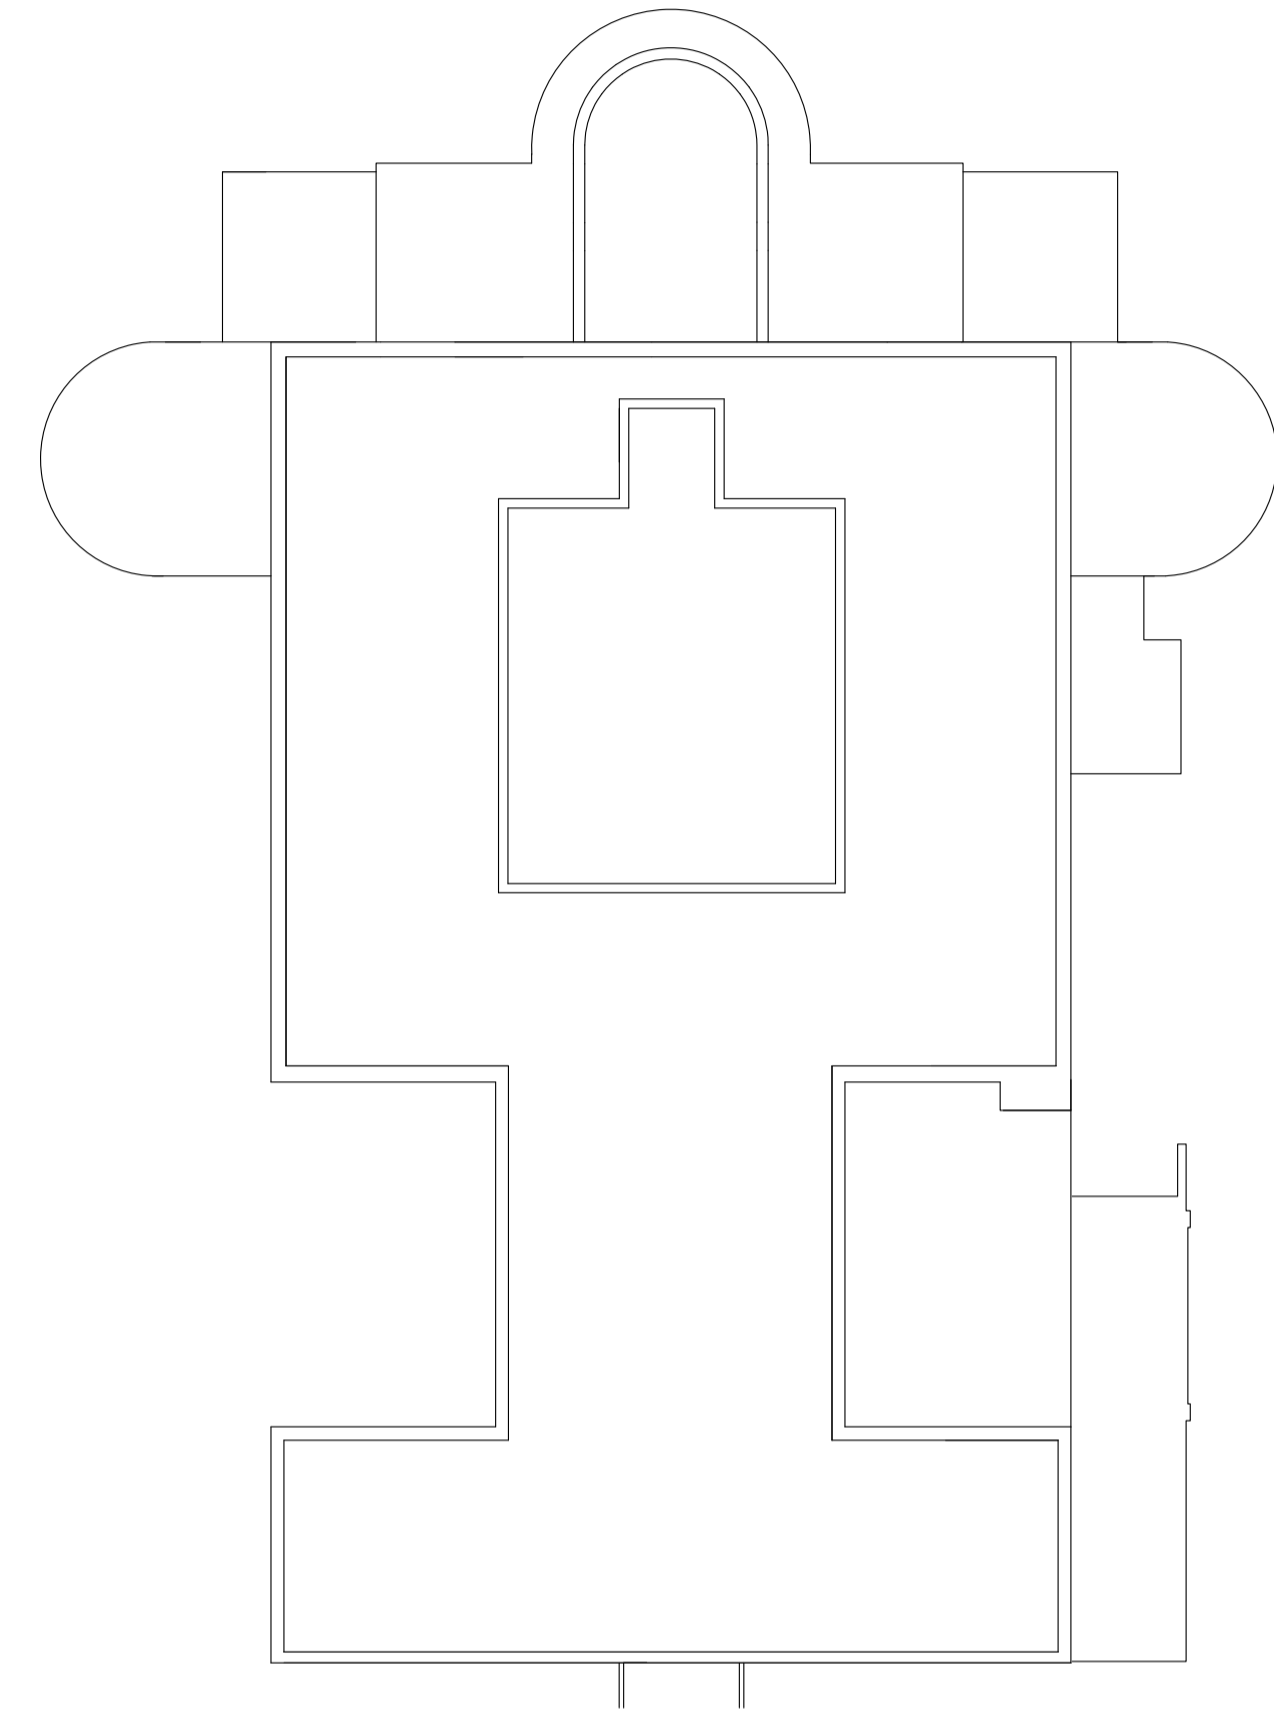

Roof Plan

REV	DATE	NOTES
A	31.08.16	'Do Not Scale' note removed for Planning

Client

FUSION HATFIELD HOTELS LTD

Project

HOTEL AND STUDENT RESIDENTIAL  
COMET HOTEL SITE  
HATFIELD

Drawing Title

EXISTING LISTED BUILDING FLOOR PLANS

Drawn	Checked	Paper Size	Scale	Date
NB	ML	A1	1:200	SEPT 2015
Project No.	Drawing No.	Revision		
14286	0201	A		

