


- BOUNDARY LINE
- - - - Trees/buildings to be demolished/removed.
- Further detail of demolition works to Listed building on Drawing 14286-0307

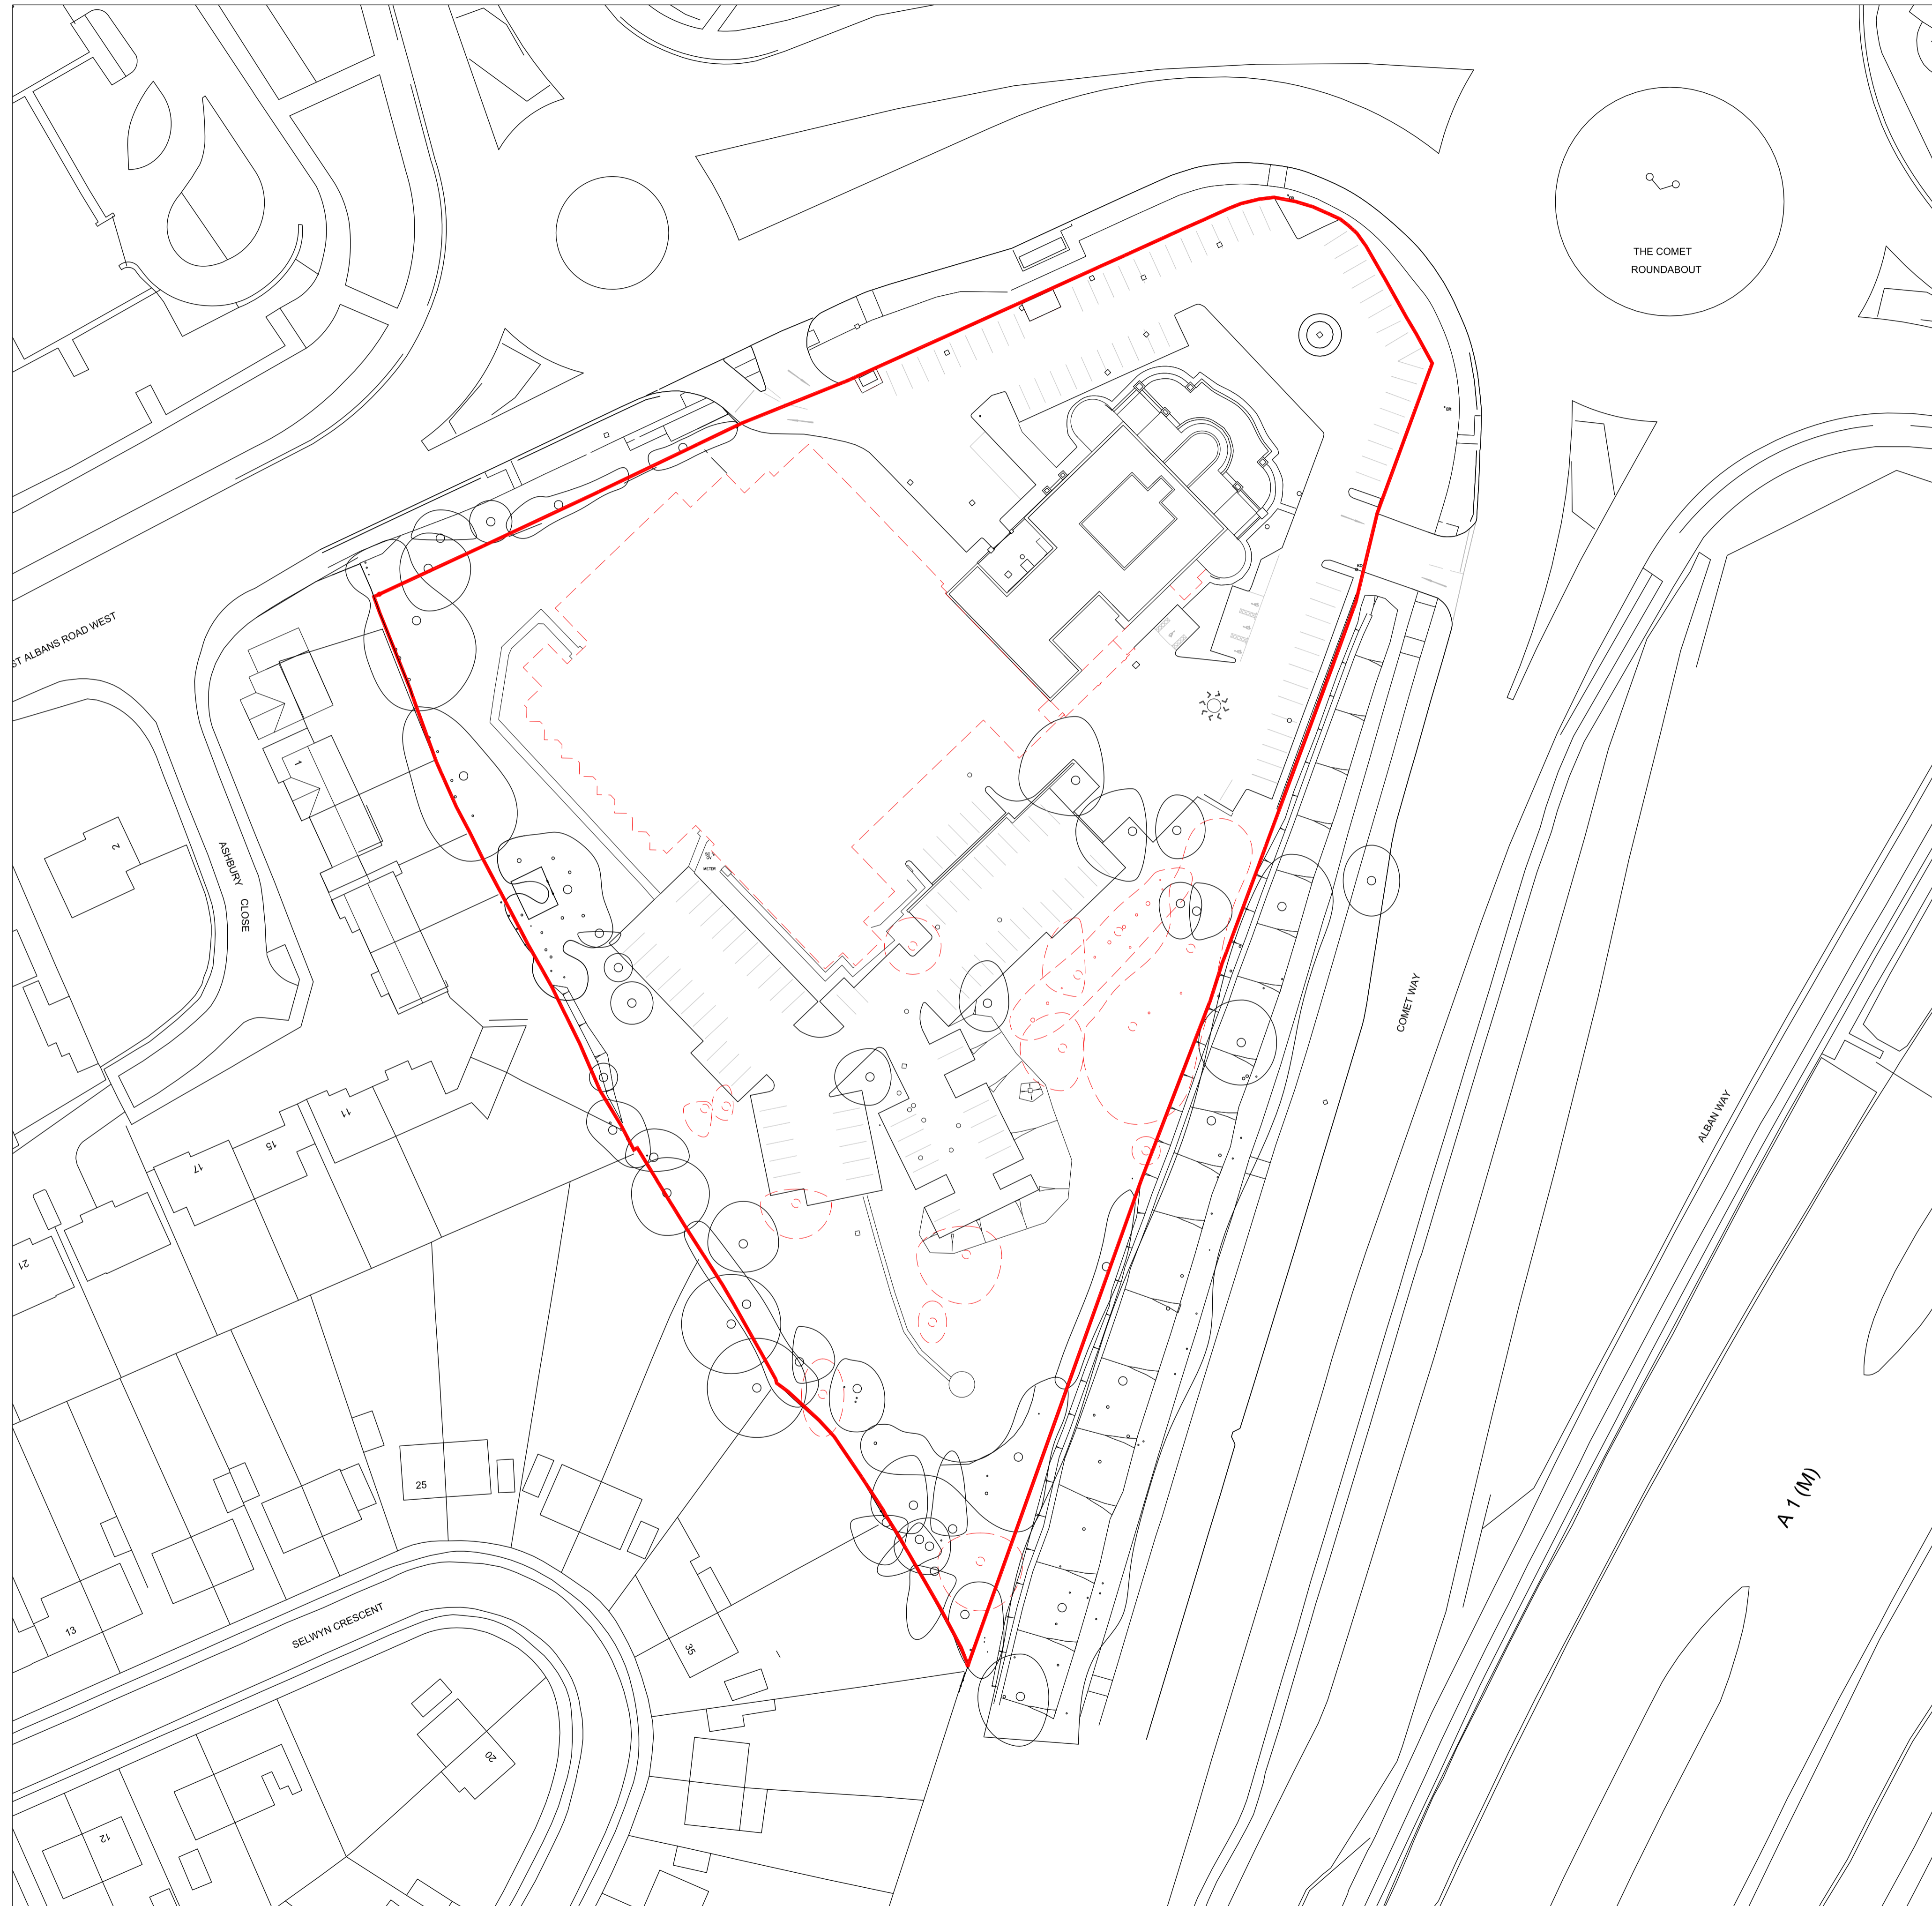

Demolition Site Plan

REV	DATE	NOTES

Client

FUSION HATFIELD HOTELS LTD

Project

HOTEL AND STUDENT RESIDENTIAL  
COMET HOTEL SITE  
HATFIELD

Drawing Title

DEMOLITION SITE PLAN

Drawn	Checked	Paper Size	Scale	Date
NB	ML	A1	1:500	SEPT 2015
Project No. 14286		Drawing No. 0203		Revision -

**CORSTORPHINE  
+ WRIGHT  
ARCHITECTS**

Brook Hall • Brook Street • Warwick • CV34 4BL  
t 01926 658444 • w www.corstorphine-wright.com