



All contractors must visit the site and be responsible for checking all setting out dimensions and notifying the architect of any discrepancies prior to any manufacture or construction work.

NOTES:

- BOUNDARY LINE
 - - - - - Trees/buildings to be demolished/removed.
- Further detail of demolition works to Listed building on Drawing 14286-0206

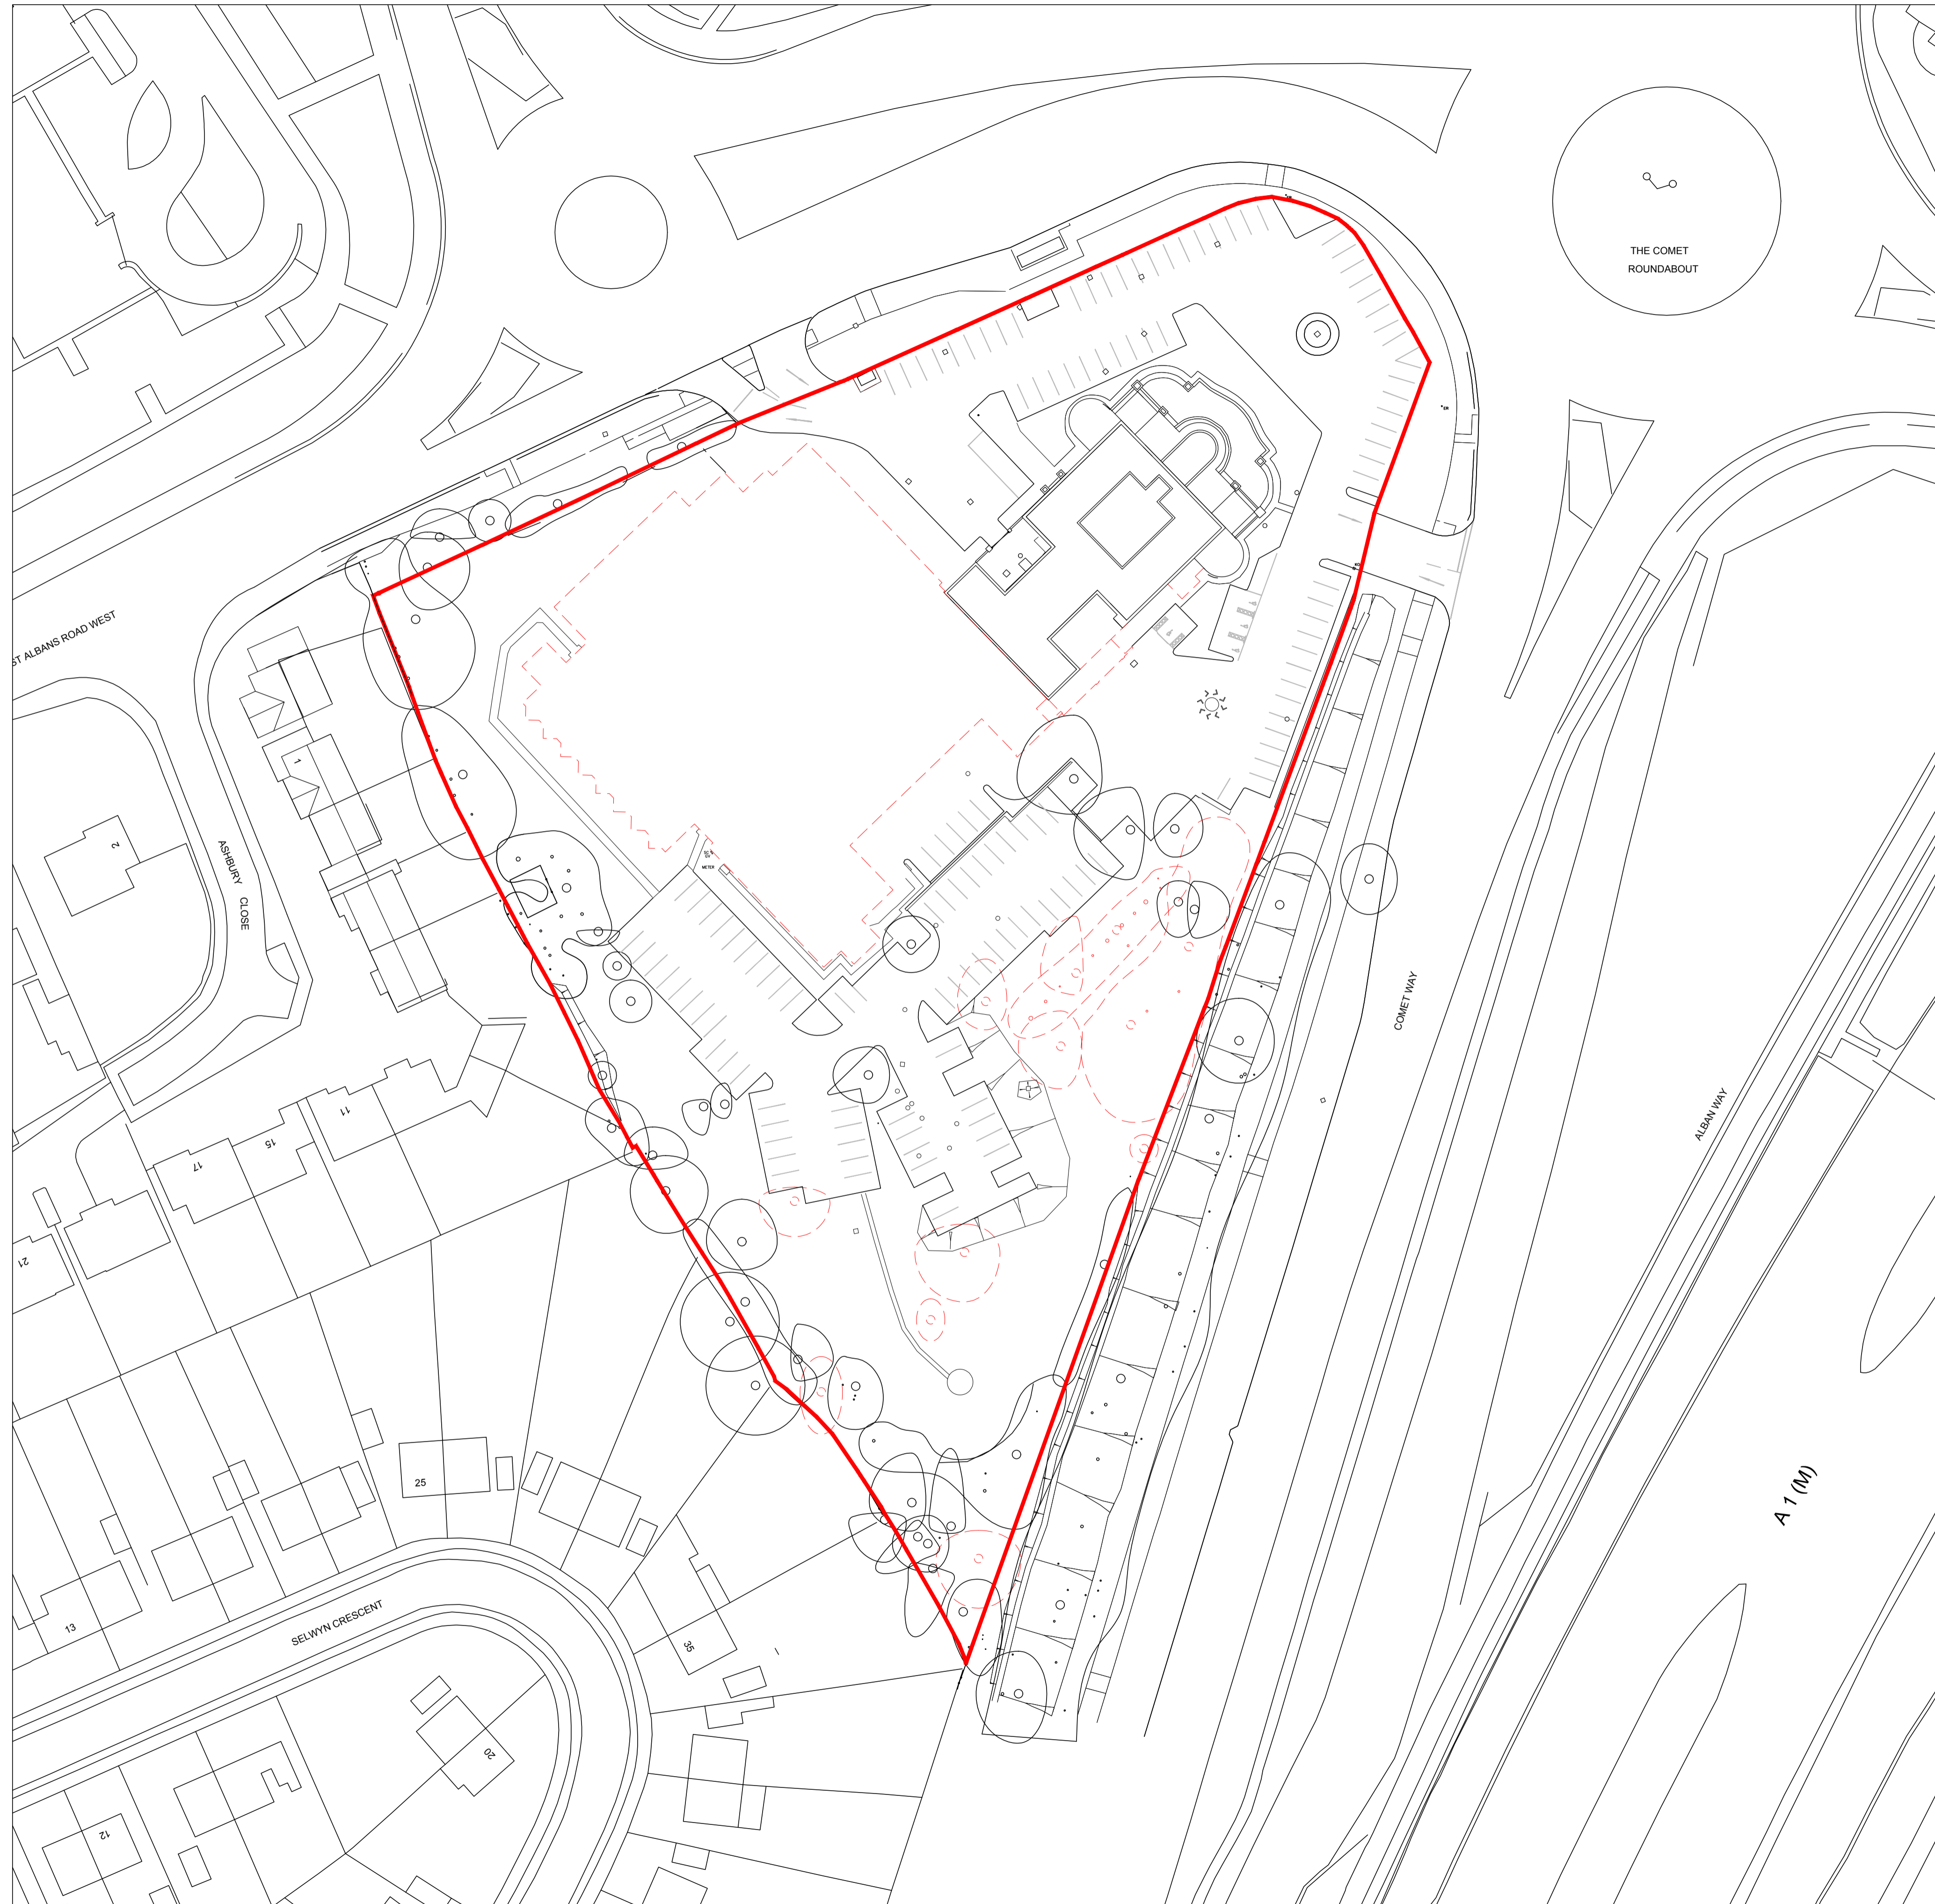

Demolition Site Plan

 

B	31.08.16	'Do Not Scale' note removed for Planning
A	18.08.16	Updated PLANNING ISSUE
REV	DATE	NOTES

Client

FUSION HATFIELD HOTELS LTD

Project

HOTEL AND STUDENT RESIDENTIAL
COMET HOTEL SITE
HATFIELD

Drawing Title

DEMOLITION SITE PLAN

Drawn	Checked	Paper Size	Scale	Date
NB	ML	A1	1:500	SEPT 2015

Project No.	Drawing No.	Revision
14286	0203	B

**CORSTORPHINE
+ WRIGHT
ARCHITECTS**

Brook Hall • Brook Street • Warwick • CV34 4BL
t 01926 658444 • w www.corstorphine-wright.com