
All contractors must visit the site and be responsible for checking all setting out dimensions and notifying the architect of any discrepancies prior to any manufacture or construction work.

NOTE

— — TO BE DEMOLISHED

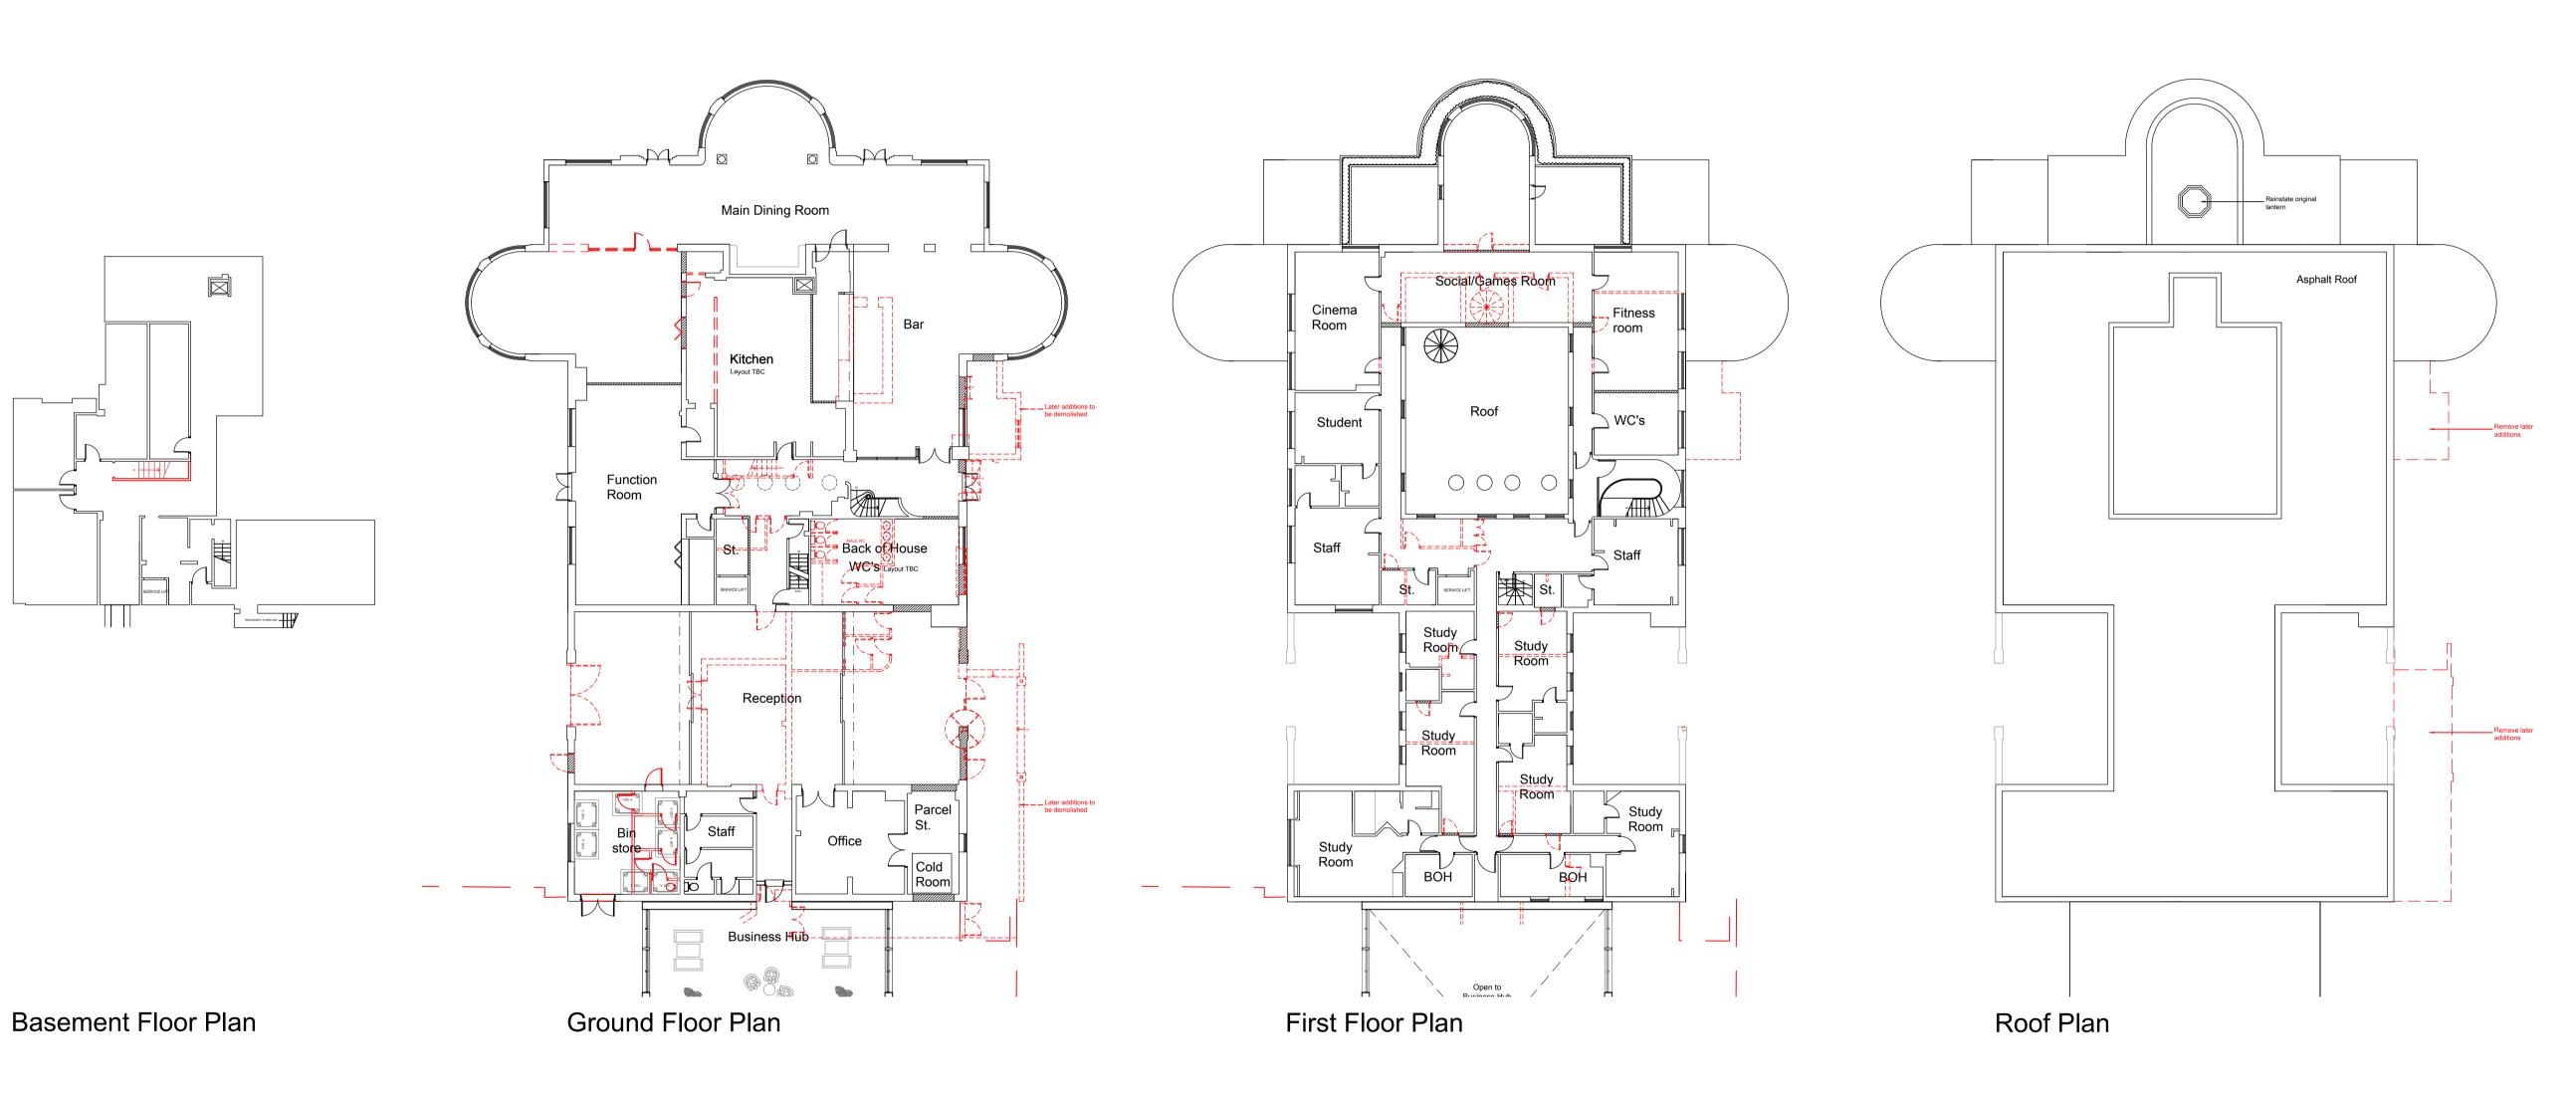

B 31.08.16 'Do Not Scale' note removed for Planning
A 19.08.16 PLANNING ISSUE

REV DATE NOTES

FUSION HATFIELD HOTELS LTD

Project

HOTEL AND STUDENT RESIDENTIAL COMET HOTEL SITE

HATFIELD

Drawing Title

LISTED BUILDING DEMOLITION FLOOR PLANS

Drawn	Checked	Paper Size	Scale	Date	
NB	ML	A1	1:200	SEPT 2015	
Project No.	Project No.			•	Revision
14286			0206		В



Brook Hall = Brook Street = Warwick = CV34 4BL t 01926 658444 = w www.corstorphine-wright.com

