
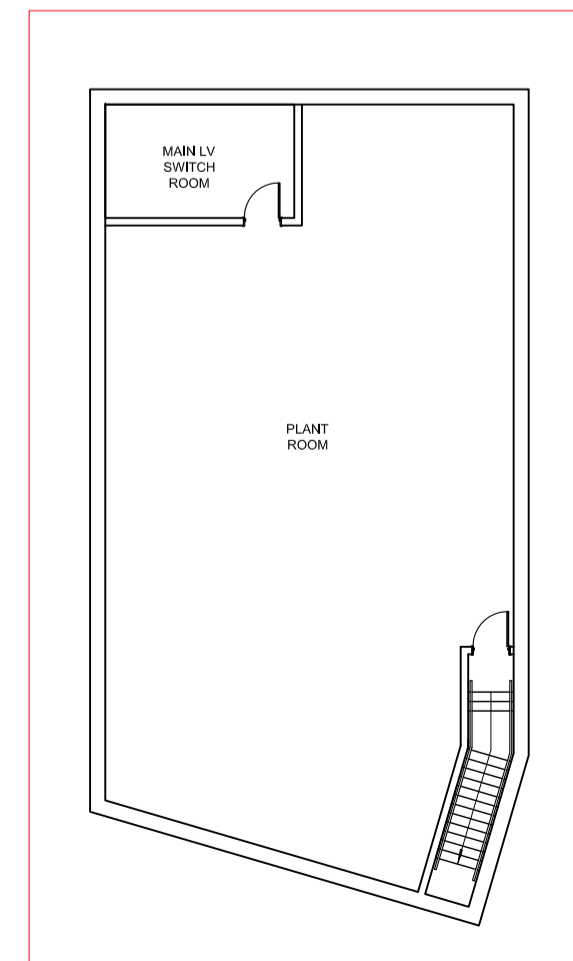



NOTES:

Proposed Student Residential
 Studio rooms = 52
 Twodios = 15

- STUDIO ROOMS
- 'TWODIO' ROOMS (Double Occupancy)
- PUBLIC/SOCIAL SPACES

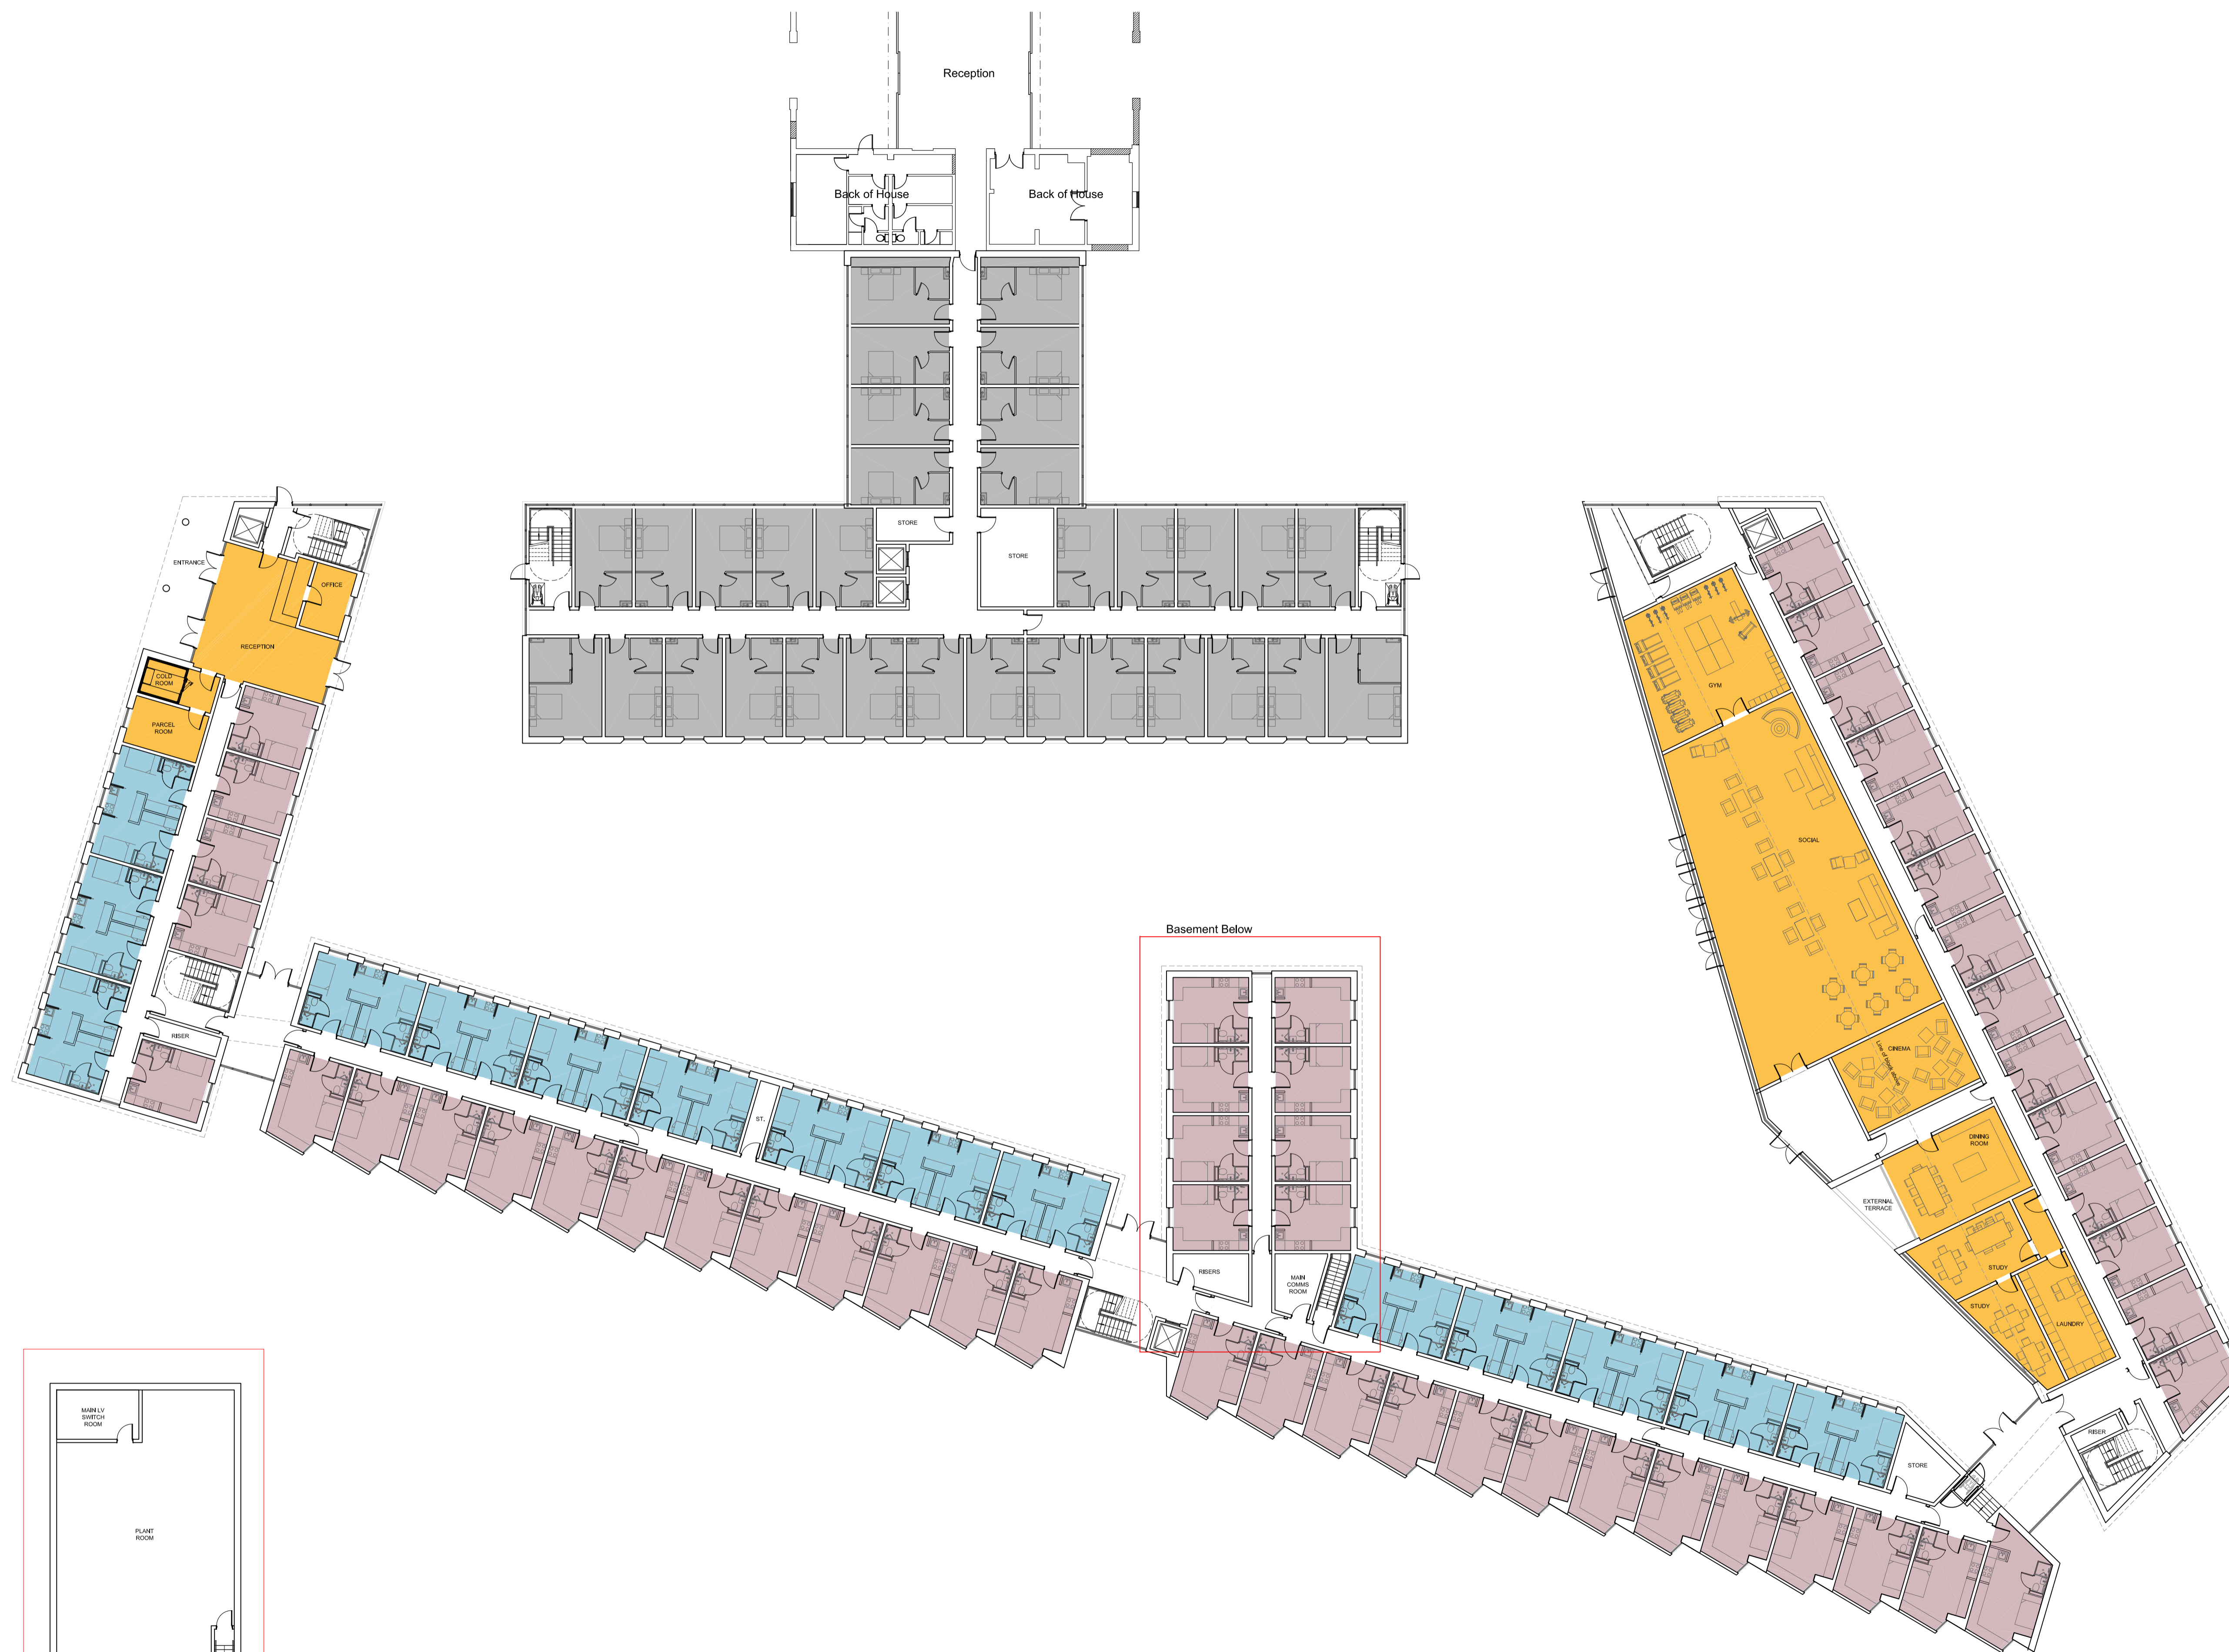

Basement Floor Plan

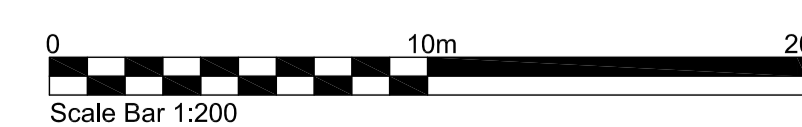

REV	DATE	NOTES
A	25.09.15	Key added

Client
 FUSION HATFIELD HOTELS LTD

Project
 HOTEL AND STUDENT RESIDENTIAL
 COMET HOTEL SITE
 HATFIELD

Drawing Title
 PROPOSED STUDENT RESIDENTIAL / HOTEL
 EXTENSION
 GROUND FLOOR AND BASEMENT PLANS

Drawn	Checked	Paper Size	Scale	Date
NB	ML	A1	1:200	SEPT 2015

Project No.	Drawing No.	Revision
14286	0301	A

CORSTORPHINE + WRIGHT
 ARCHITECTS