


Proposed Student Residential
 Studio rooms = 66
 Twodios = 12

ROOM KEY:

- SOCIAL SPACE
- PLANT / SERVICING / BACK OF HOUSE
- SERVICED APARTMENT
- STUDIO ROOM
- 'TWODIO' ROOM (Double Occupancy)

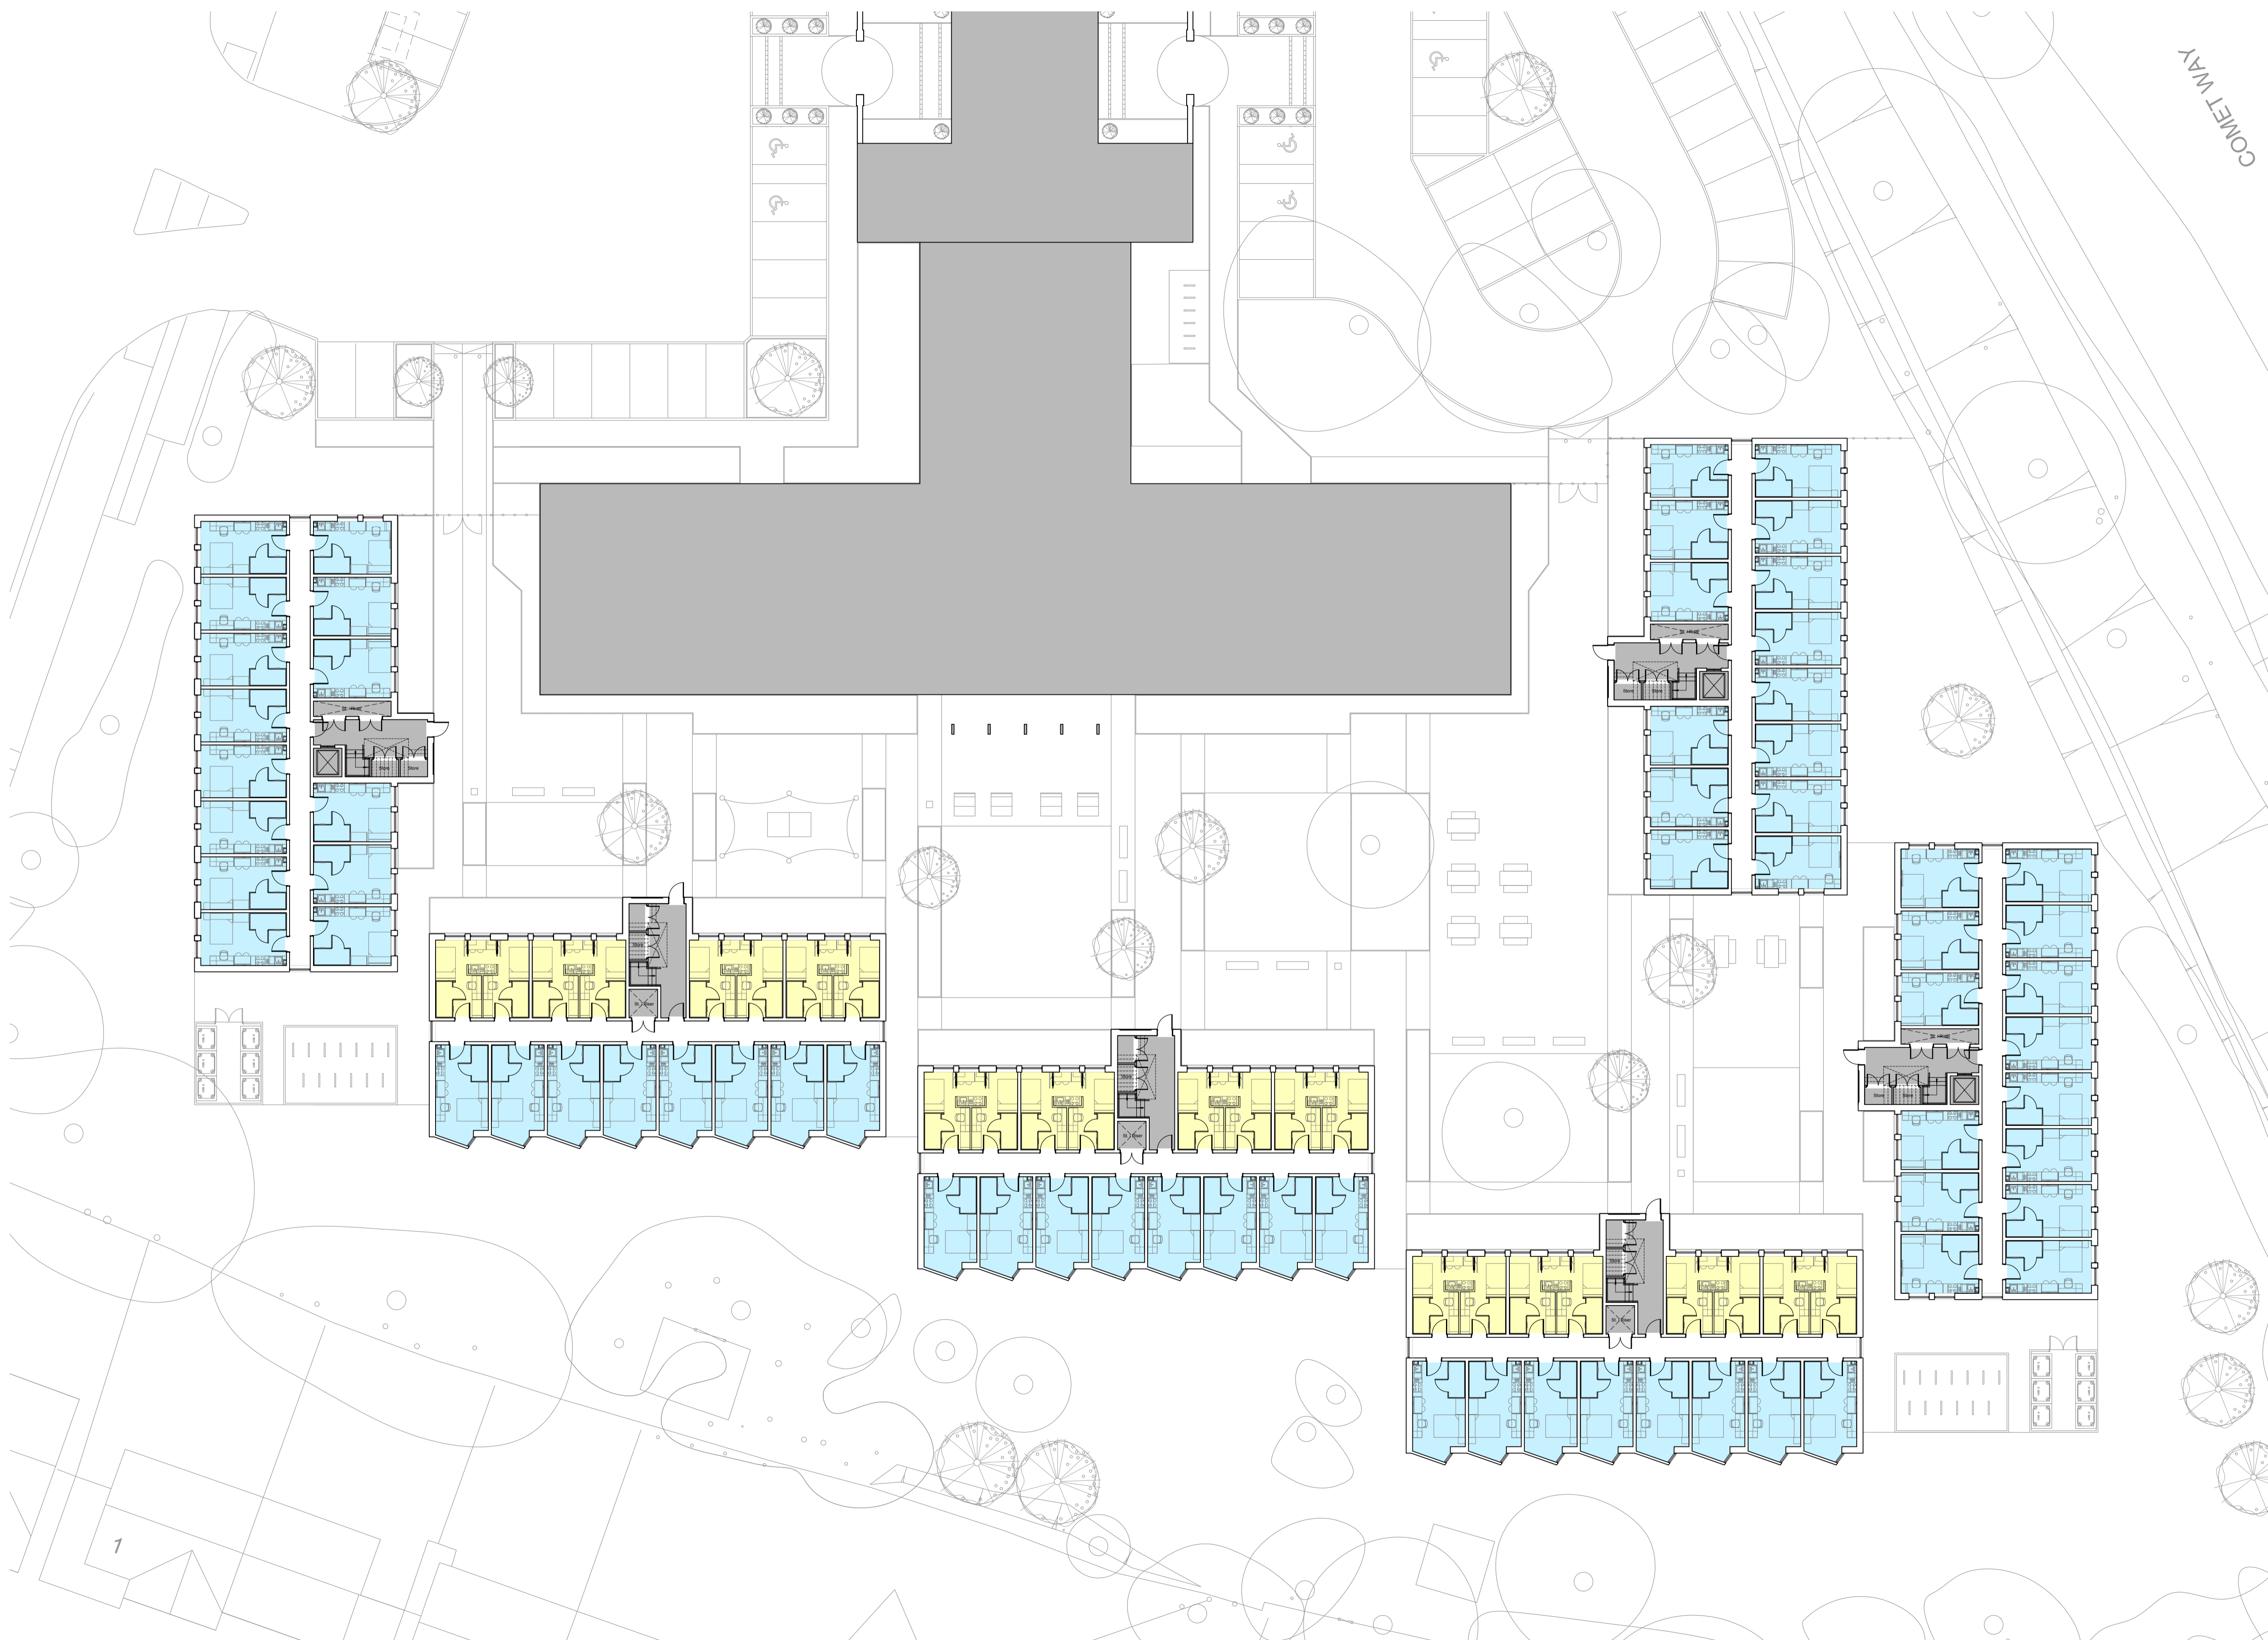

REV	DATE	NOTES
D	31.08.16	'Do Not Scale' note removed for Planning
C	18.08.16	PLANNING ISSUE
B	08.08.16	Revised Scheme
A	25.09.15	Key added

Client
FUSION HATFIELD HOTELS LTD

Project
**HOTEL AND STUDENT RESIDENTIAL
 COMET HOTEL SITE
 HATFIELD**

Drawing Title
**PROPOSED STUDENT RESIDENTIAL
 GROUND FLOOR PLAN**

Drawn	Checked	Paper Size	Scale	Date
NB	ML	A1	1:200	SEPT 2015
Project No. 14286		Drawing No. 0301		Revision D

