


Proposed Student Residential
 Studio rooms = 54
 Twodios = 25

- STUDIO ROOMS
- 'TWODIO' ROOMS (Double Occupancy)
- PUBLIC/SOCIAL SPACES

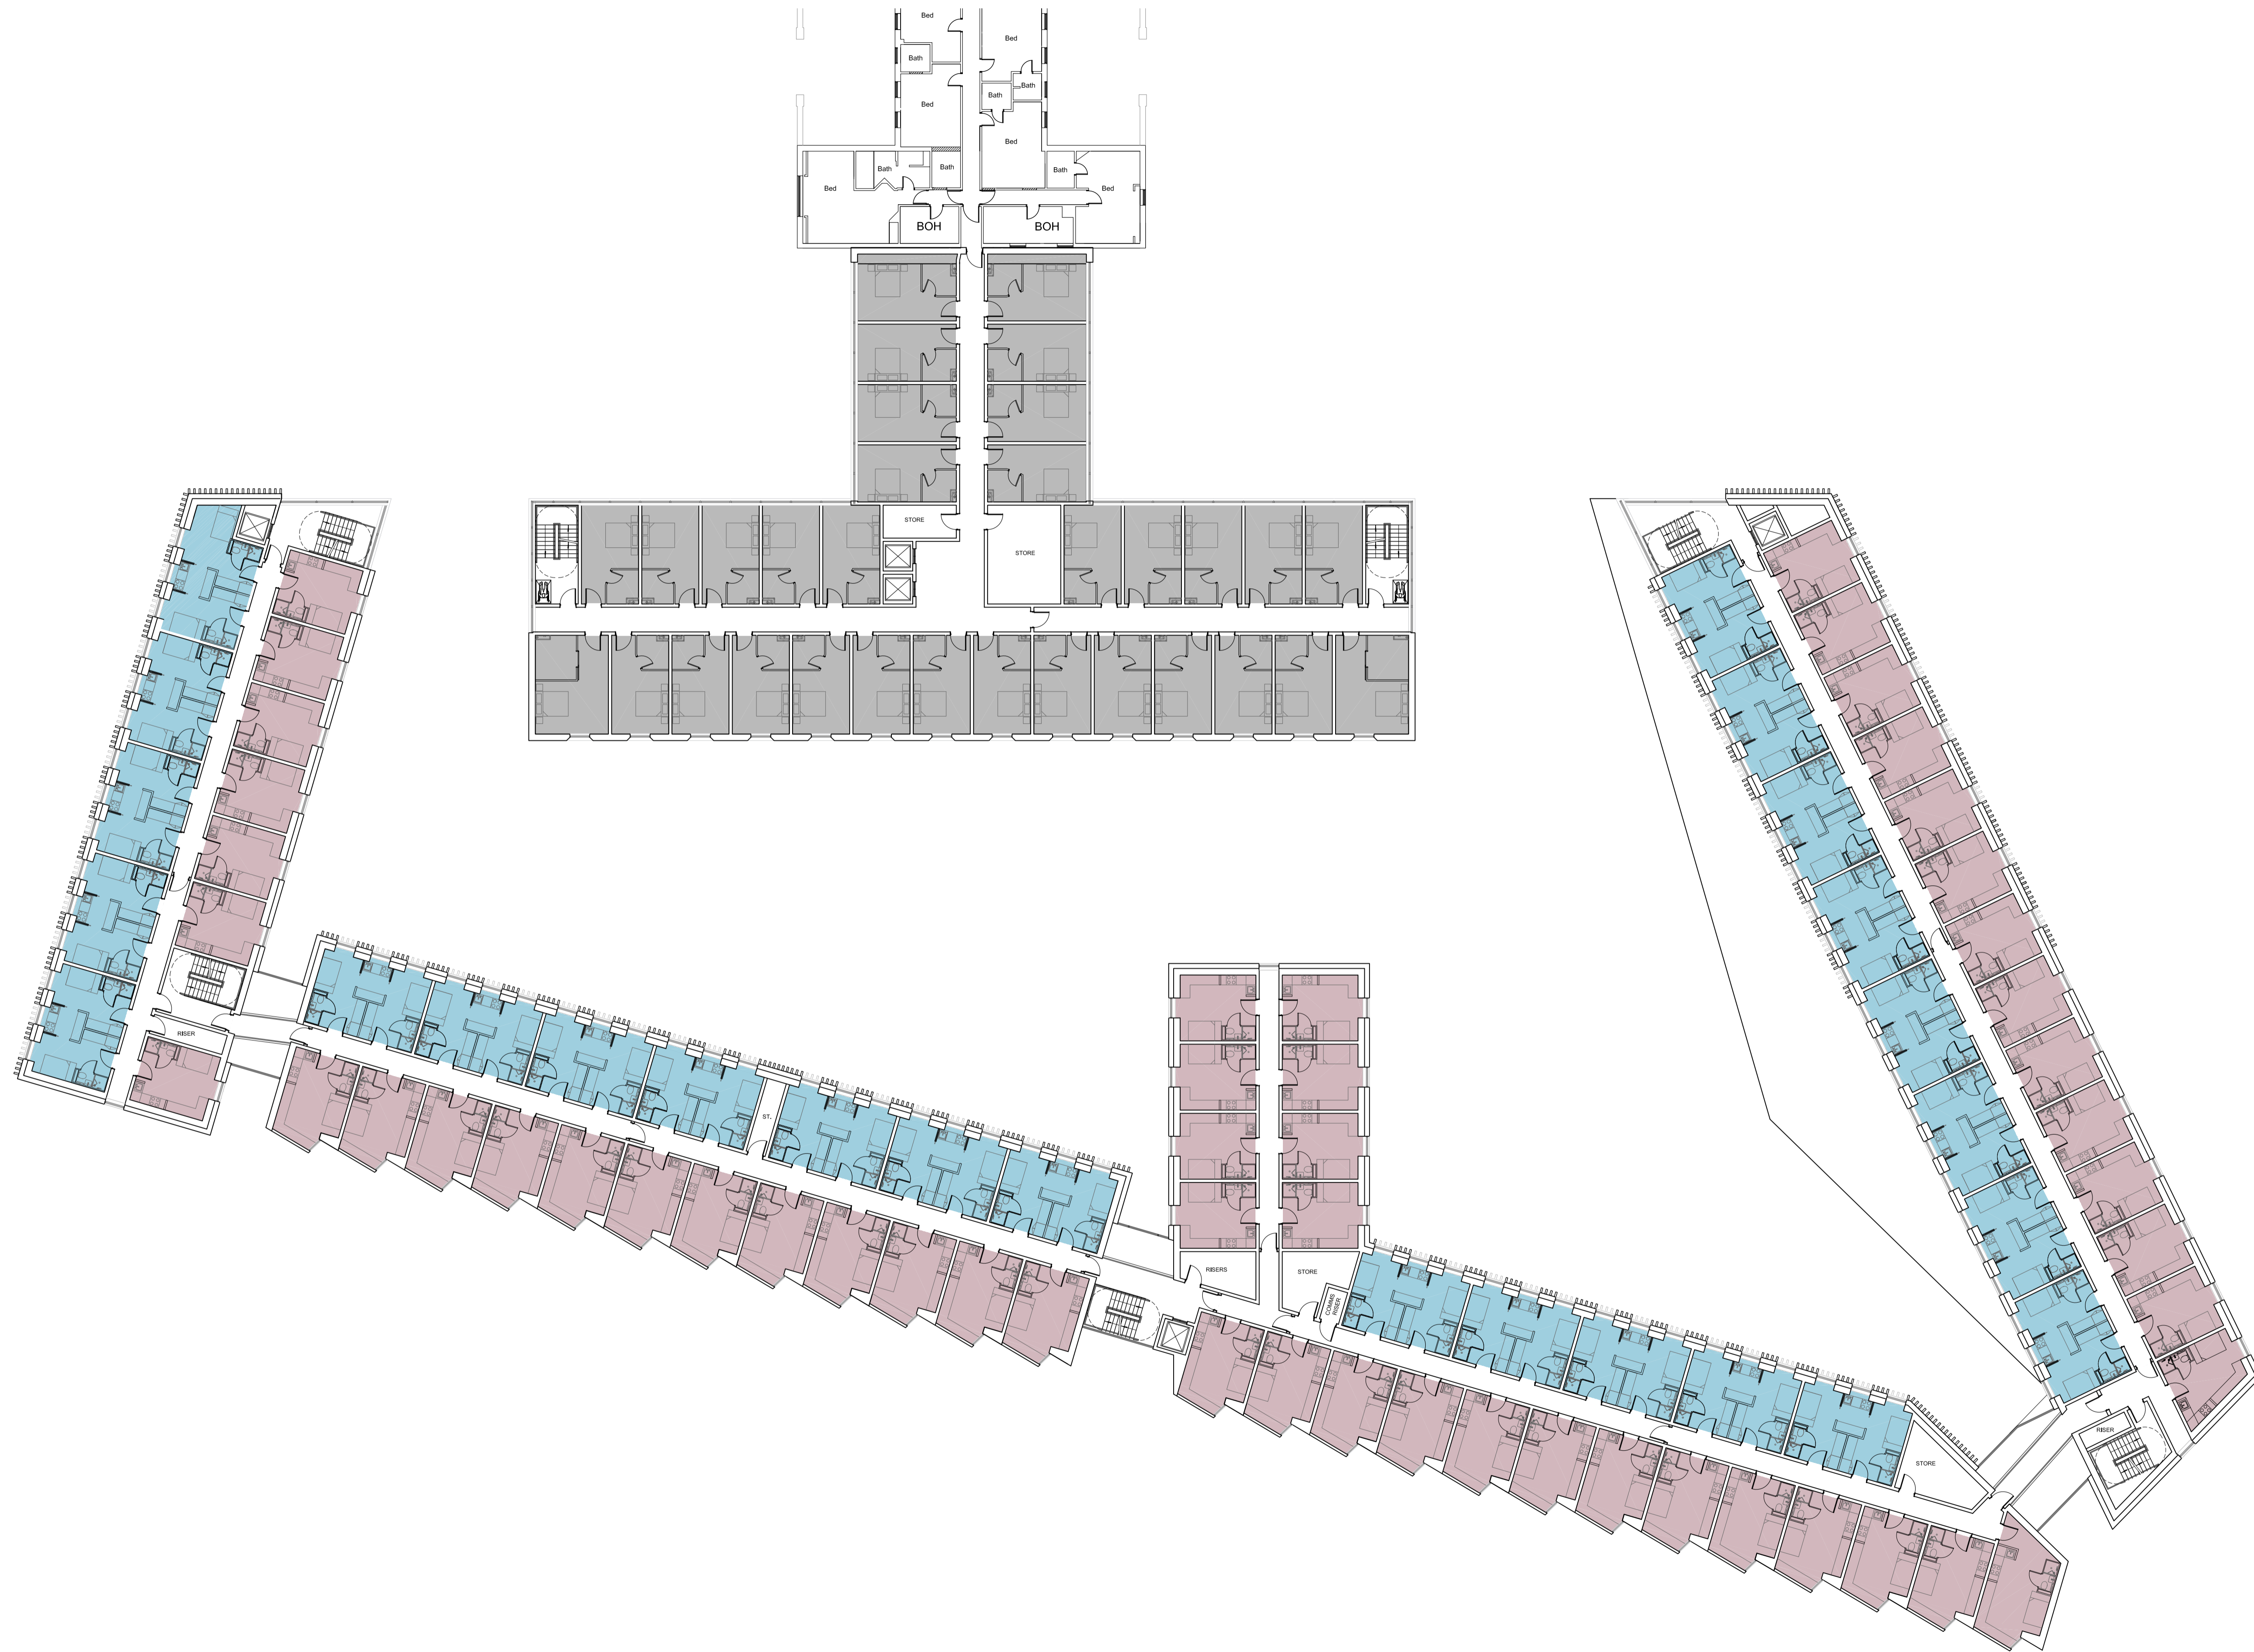

| | | |
|-----|----------|-----------|
| REV | DATE | NOTES |
| A | 25.09.15 | Key added |

Client

FUSION HATFIELD HOTELS LTD

Project

HOTEL AND STUDENT RESIDENTIAL
 COMET HOTEL SITE
 HATFIELD

Drawing Title

PROPOSED STUDENT RESIDENTIAL / HOTEL
 EXTENSION
 FIRST FLOOR PLANS

| Drawn | Checked | Paper Size | Scale | Date |
|-------|---------|------------|-------|-----------|
| NB | ML | A1 | 1:200 | SEPT 2015 |

| | | |
|-------------|-------------|----------|
| Project No. | Drawing No. | Revision |
| 14286 | 0302 | A |

