


**Proposed Student Residential**  
 Studio rooms = 66  
 Twodios = 12

ROOM KEY:

- SOCIAL SPACE
- PLANT / SERVICING / BACK OF HOUSE
- SERVICED APARTMENT
- STUDIO ROOM
- 'TWODIO' ROOM (Double Occupancy)

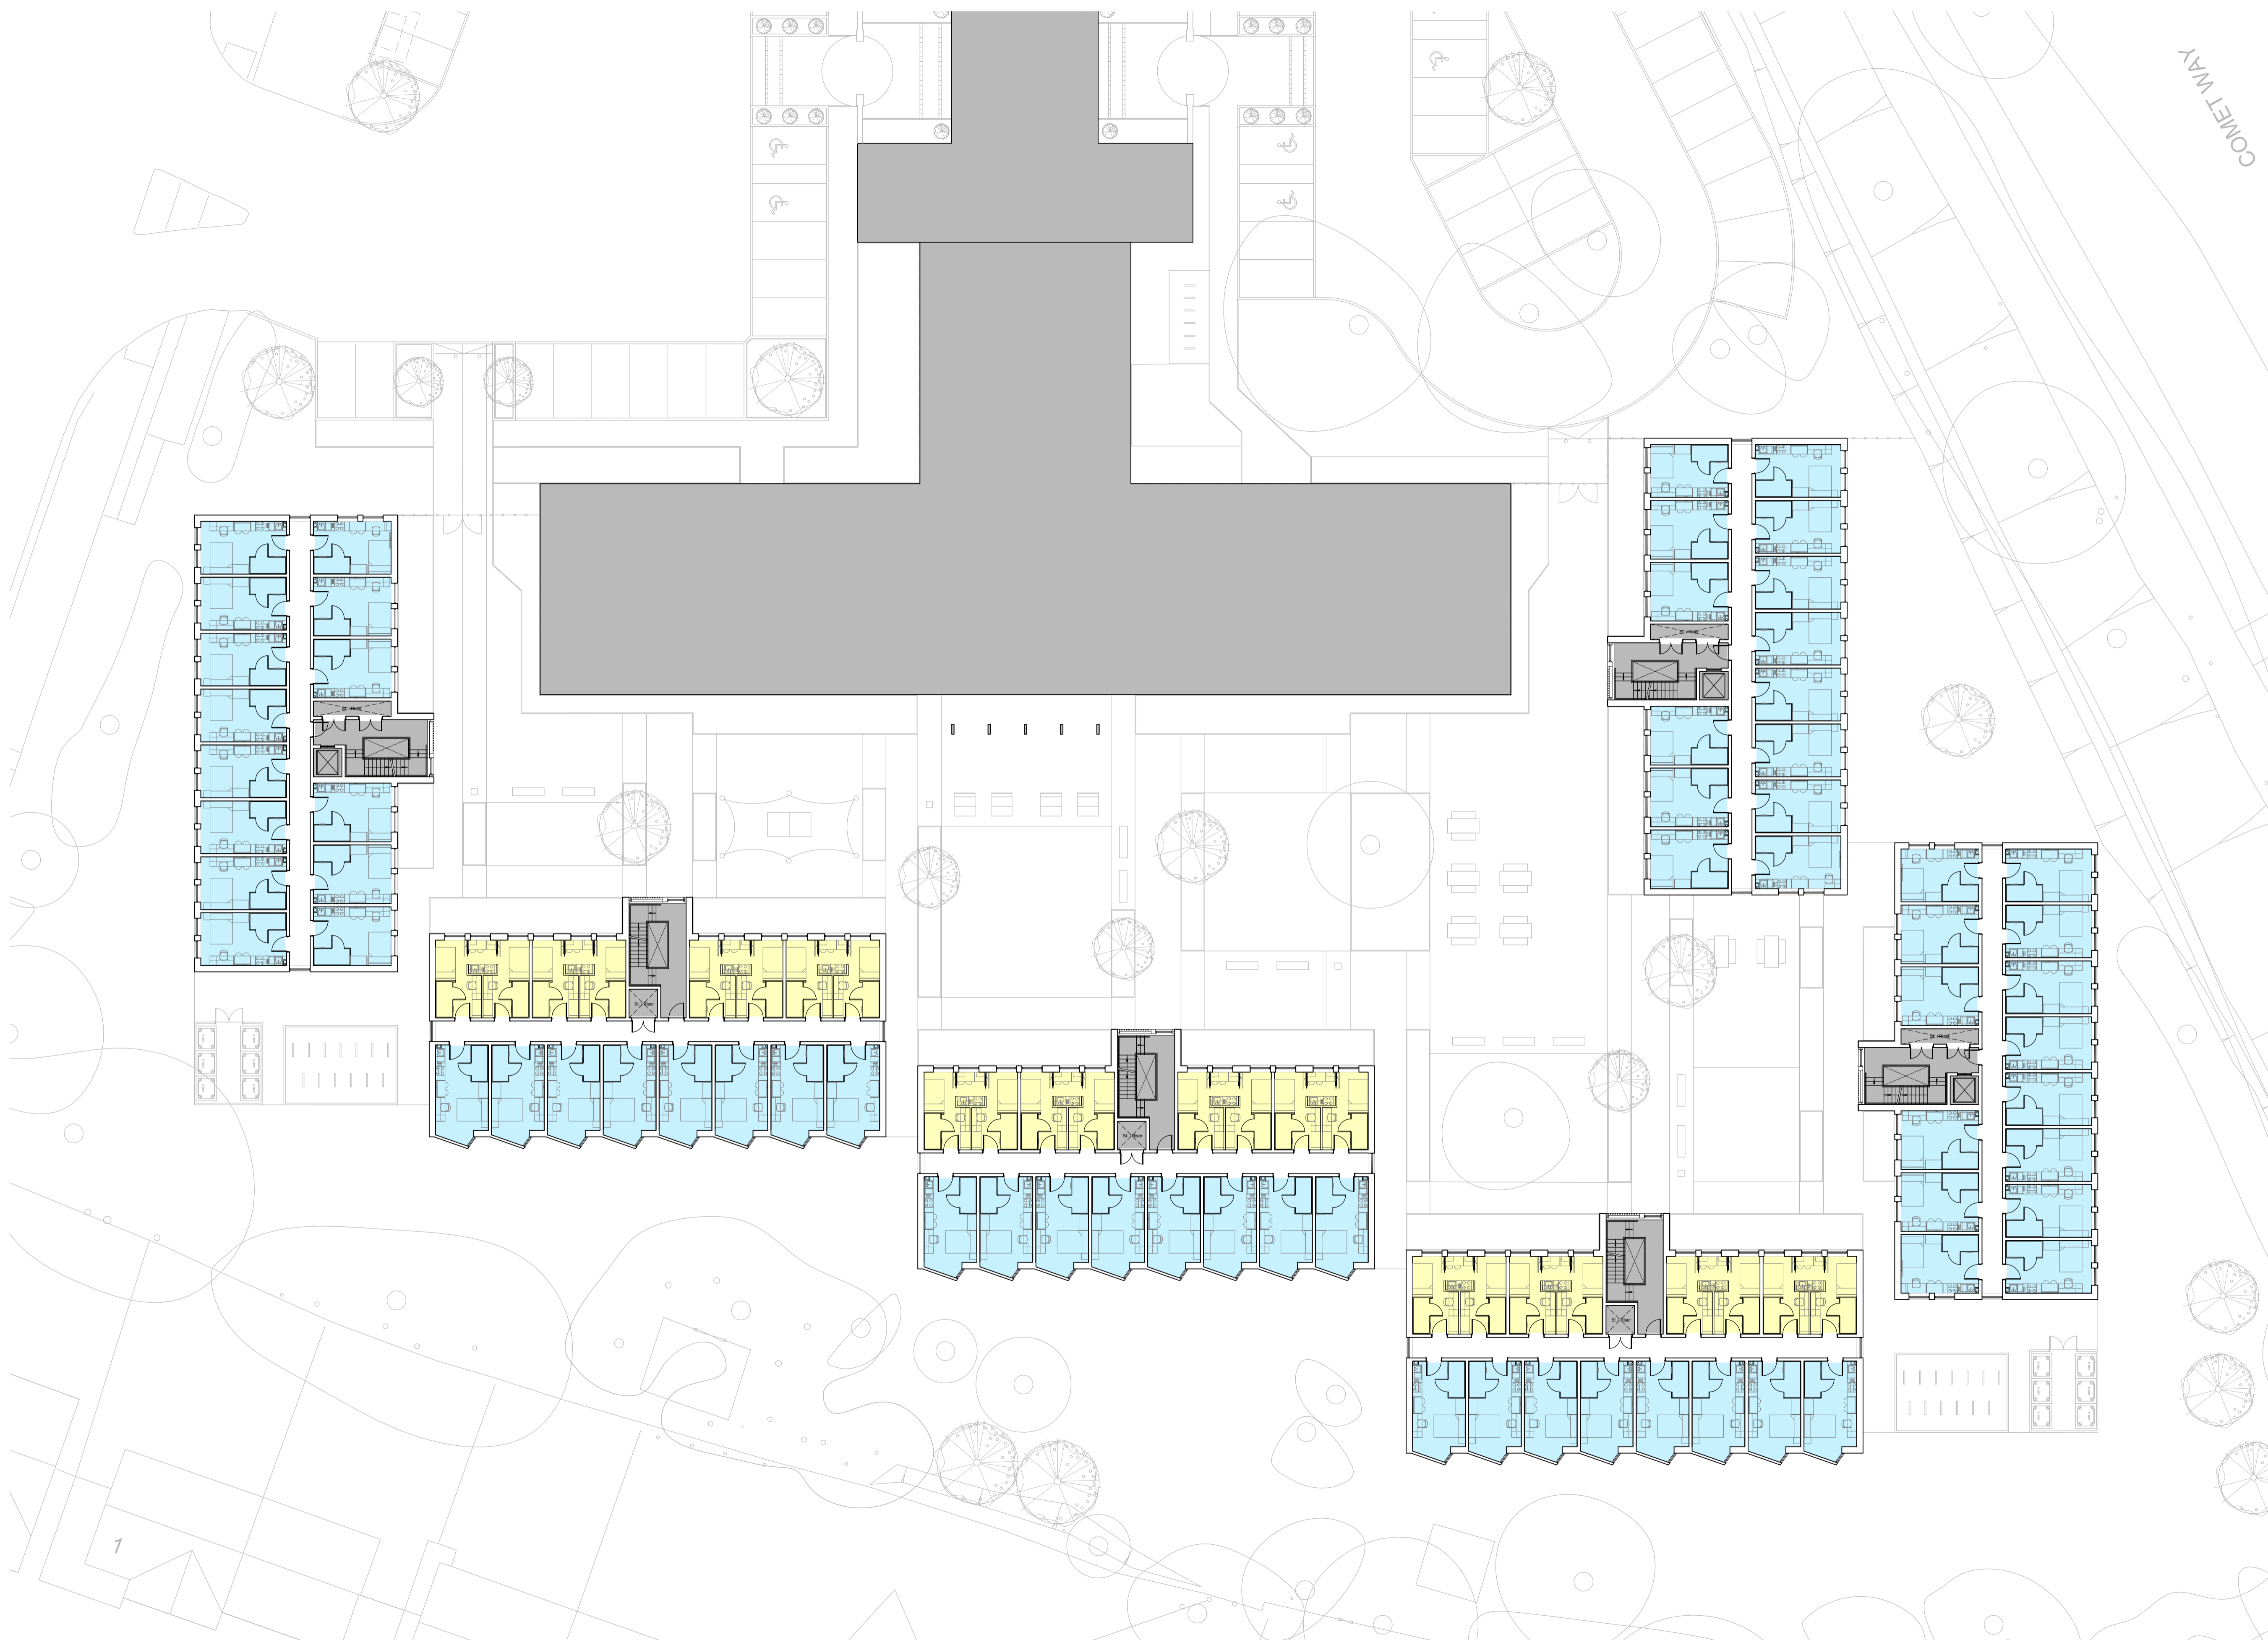

REV	DATE	NOTES
D	31.08.16	'Do Not Scale' note removed for Planning
C	19.08.16	PLANNING ISSUE
B	05.08.16	Revised Scheme
A	25.09.15	Key added

Client  
**FUSION HATFIELD HOTELS LTD**

Project  
**HOTEL AND STUDENT RESIDENTIAL  
 COMET HOTEL SITE  
 HATFIELD**

Drawing Title  
**PROPOSED STUDENT RESIDENTIAL  
 FIRST AND SECOND FLOOR PLAN**

Drawn	Checked	Paper Size	Scale	Date
NB	ML	A1	1:200	SEPT 2015
Project No.	Drawing No.	Revision		
14286	0302	D		

