


Proposed Student Residential

Studio rooms = 54
Twodios = 25

- STUDIO ROOMS
- 'TWODIO' ROOMS (Double Occupancy)
- PUBLIC/SOCIAL SPACES

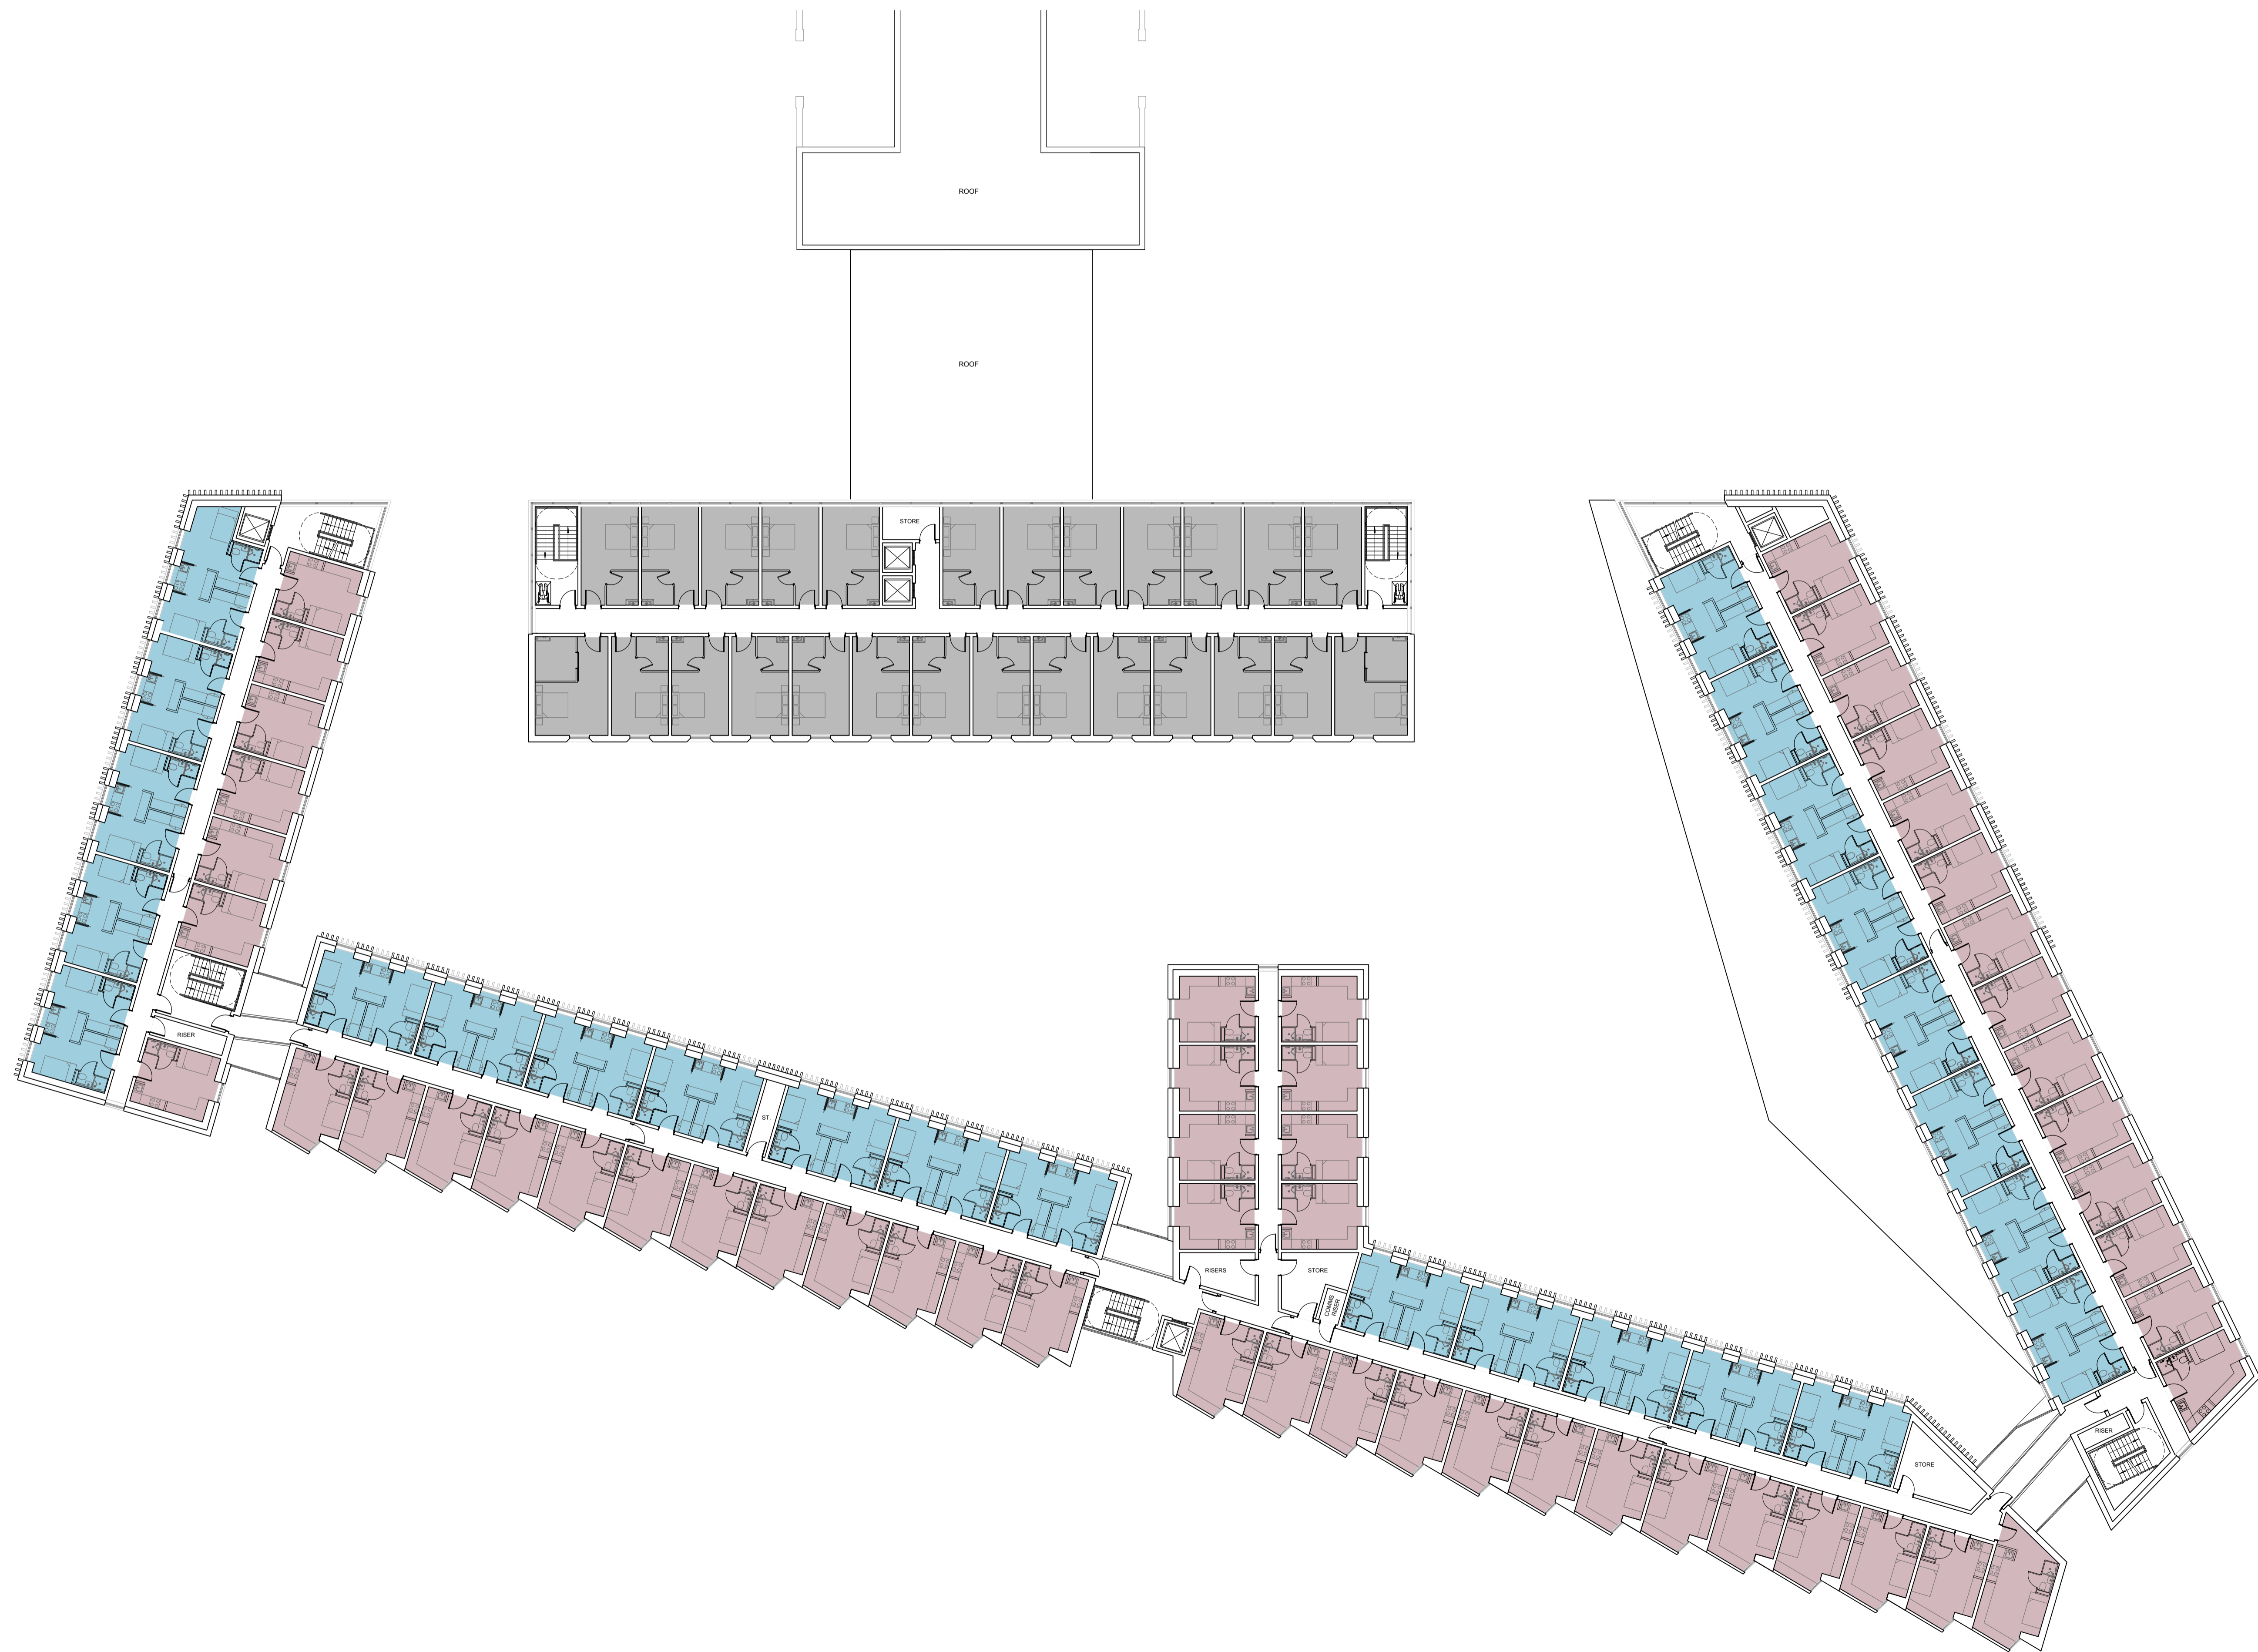

B	30.09.15	Notes added
A	25.09.15	Key added
REV	DATE	NOTES

Client

FUSION HATFIELD HOTELS LTD

Project

HOTEL AND STUDENT RESIDENTIAL
COMET HOTEL SITE
HATFIELD

Drawing Title

PROPOSED STUDENT RESIDENTIAL / HOTEL
EXTENSION
SECOND FLOOR PLANS

Drawn	Checked	Paper Size	Scale	Date
NB	ML	A1	1:200	SEPT 2015
Project No.	Drawing No.	Revision		
14286	0303	B		

