

The copyright of this drawing is vested with Corstorphine + Wright Ltd and must not be copied or reproduced without the consent of the company.

Figured dimensions only to be taken from this drawing. All contractors must visit the site and be responsible for checking all setting out dimensions and notifying the architect of any discrepancies prior to any manufacture or construction work.


NOTES:

Proposed Student Residential

Studio rooms = 28

Twodios = 8

- STUDIO ROOMS
- 'TWODIO' ROOMS (Double Occupancy)
- PUBLIC/SOCIAL SPACES

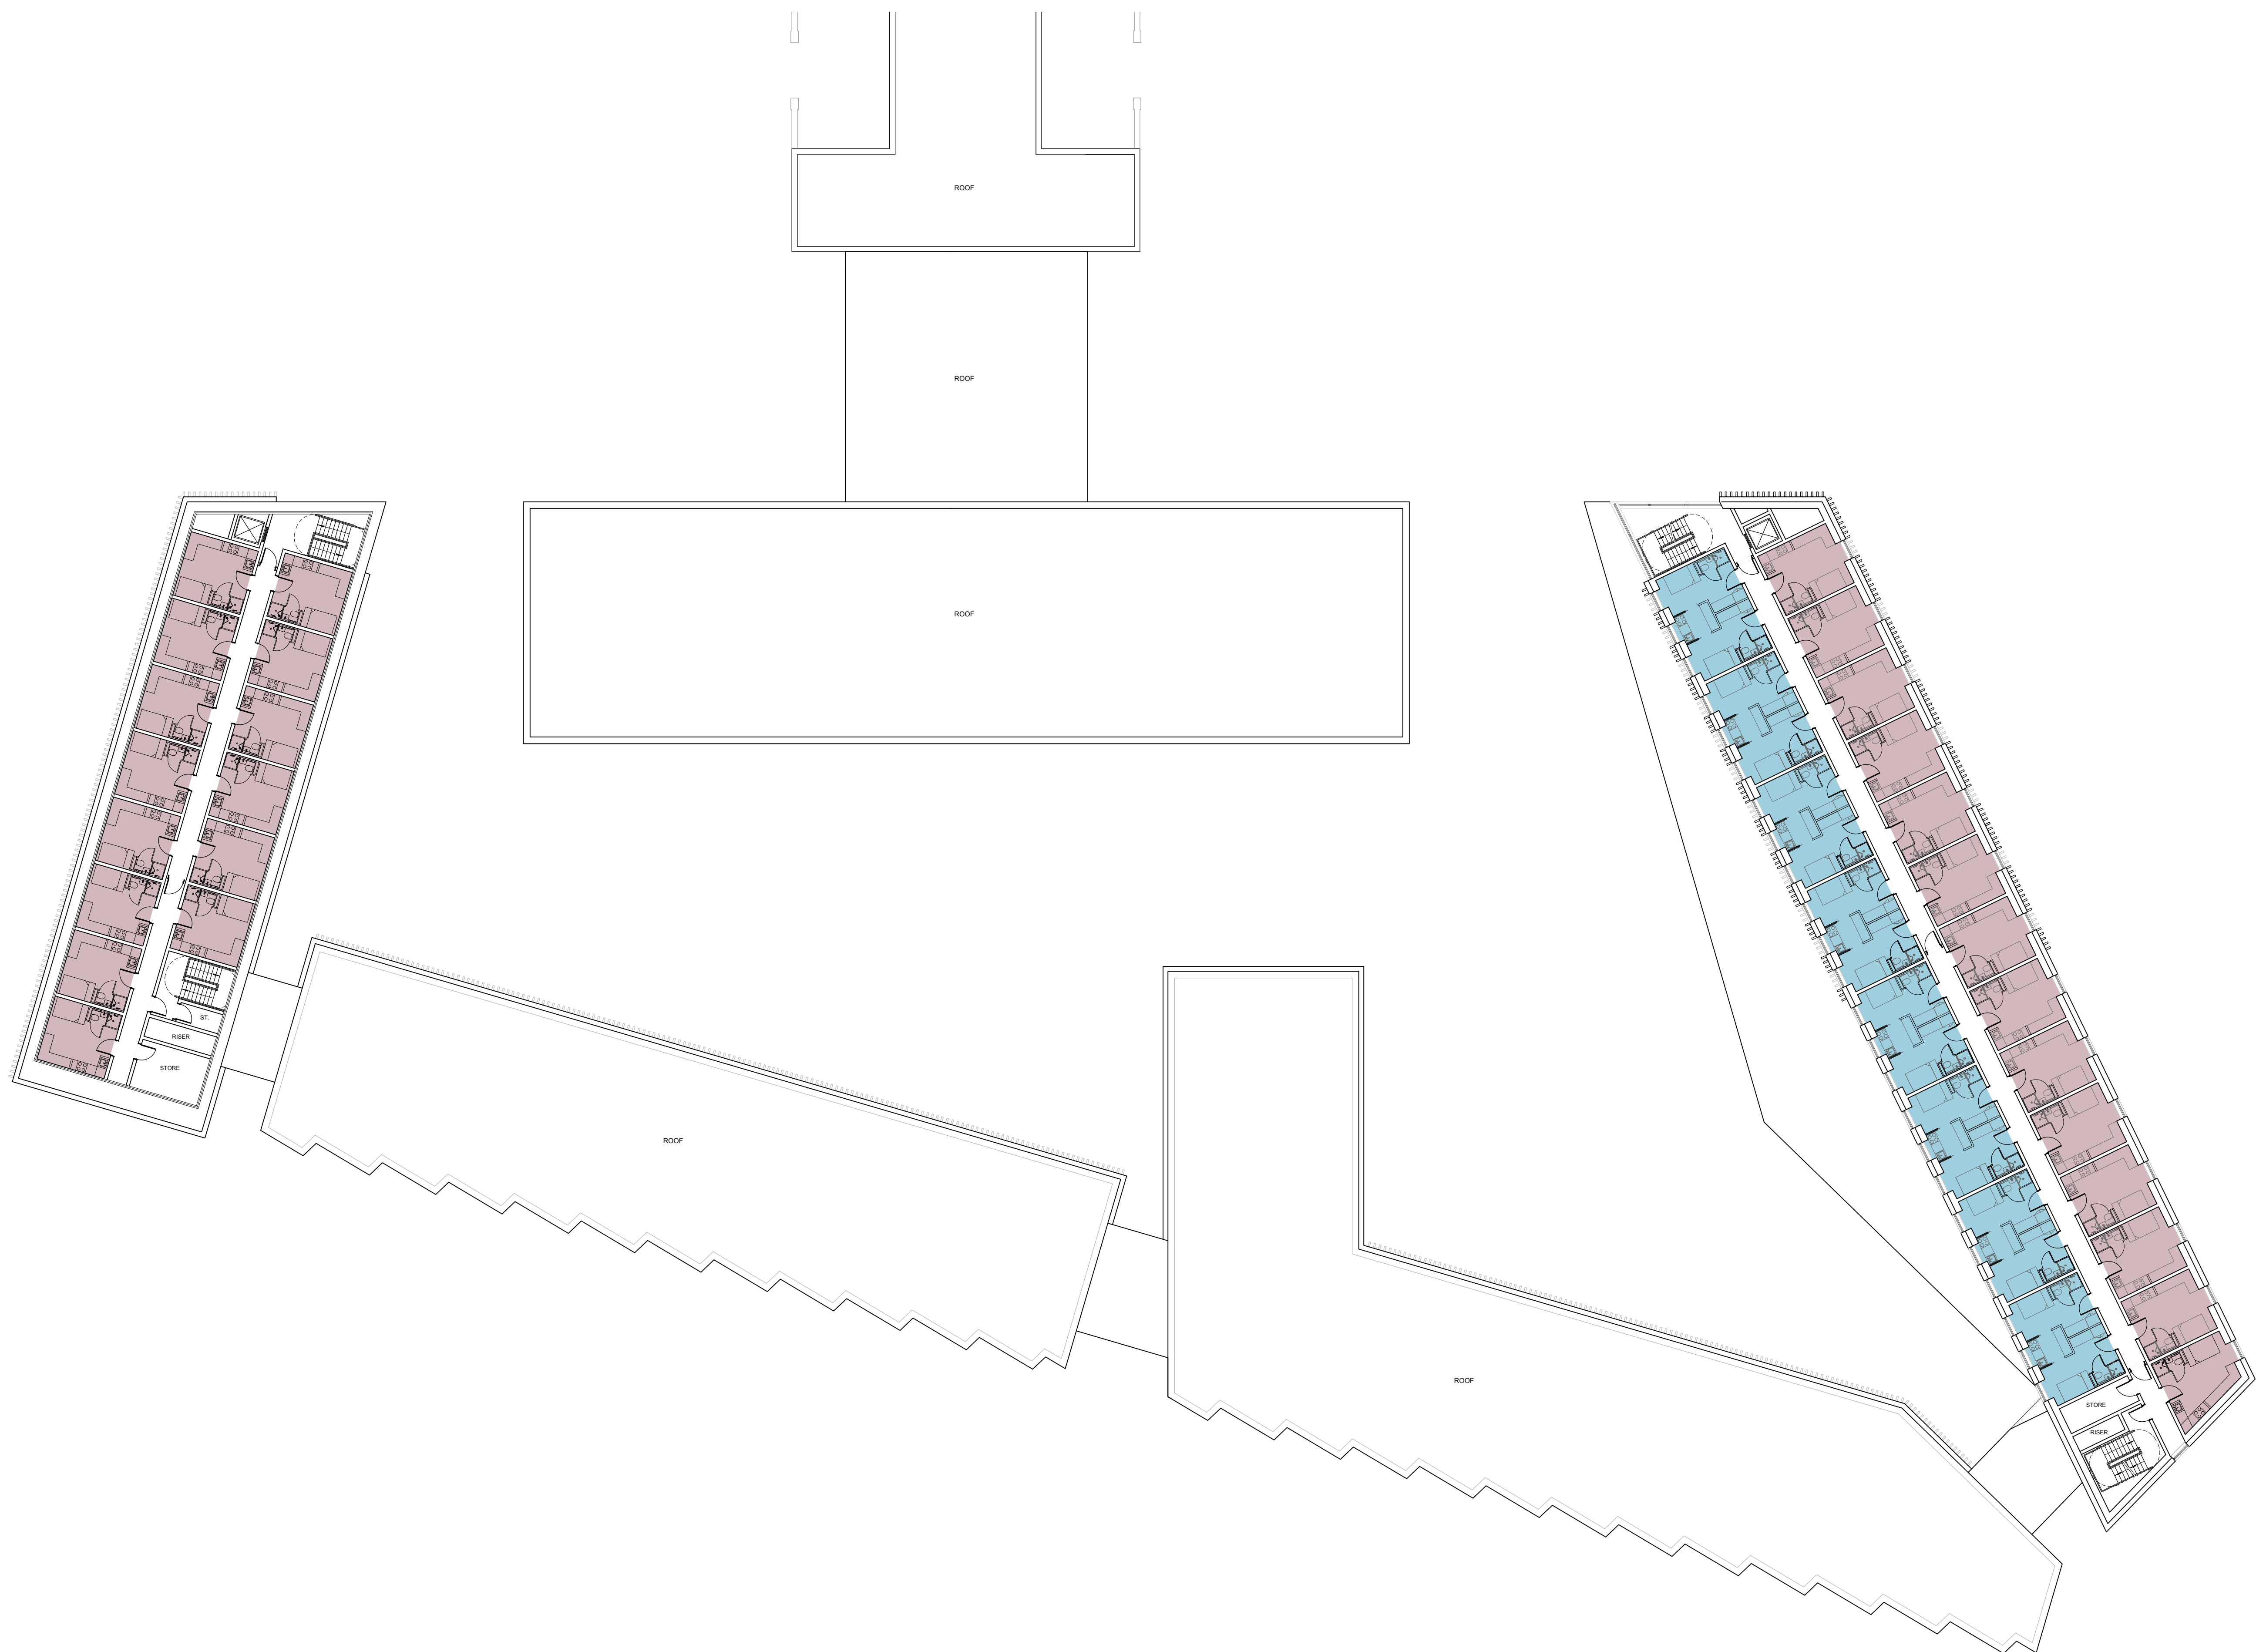

B 30.09.15 Labels added

A 25.09.15 Key added

REV DATE NOTES

Client

FUSION HATFIELD HOTELS LTD

Project

HOTEL AND STUDENT RESIDENTIAL
COMET HOTEL SITE
HATFIELD

Drawing Title

PROPOSED STUDENT RESIDENTIAL / HOTEL
EXTENSION
THIRD FLOOR PLANS

Drawn	Checked	Paper Size	Scale	Date
NB	ML	A1	1:200	SEPT 2015

Project No.	Drawing No.	Revision
14286	0304	B

**CORSTORPHINE
+WRIGHT
ARCHITECTS**

Brook Hall ▪ Brook Street ▪ Warwick ▪ CV34 4BL
t 01926 658444 ▪ w www.corstorphine-wright.com