


NOTES:

Proposed Student Residential

Studio rooms = 28

Twodios = 8

- STUDIO ROOMS
- 'TWODIO' ROOMS (Double Occupancy)
- PUBLIC/SOCIAL SPACES

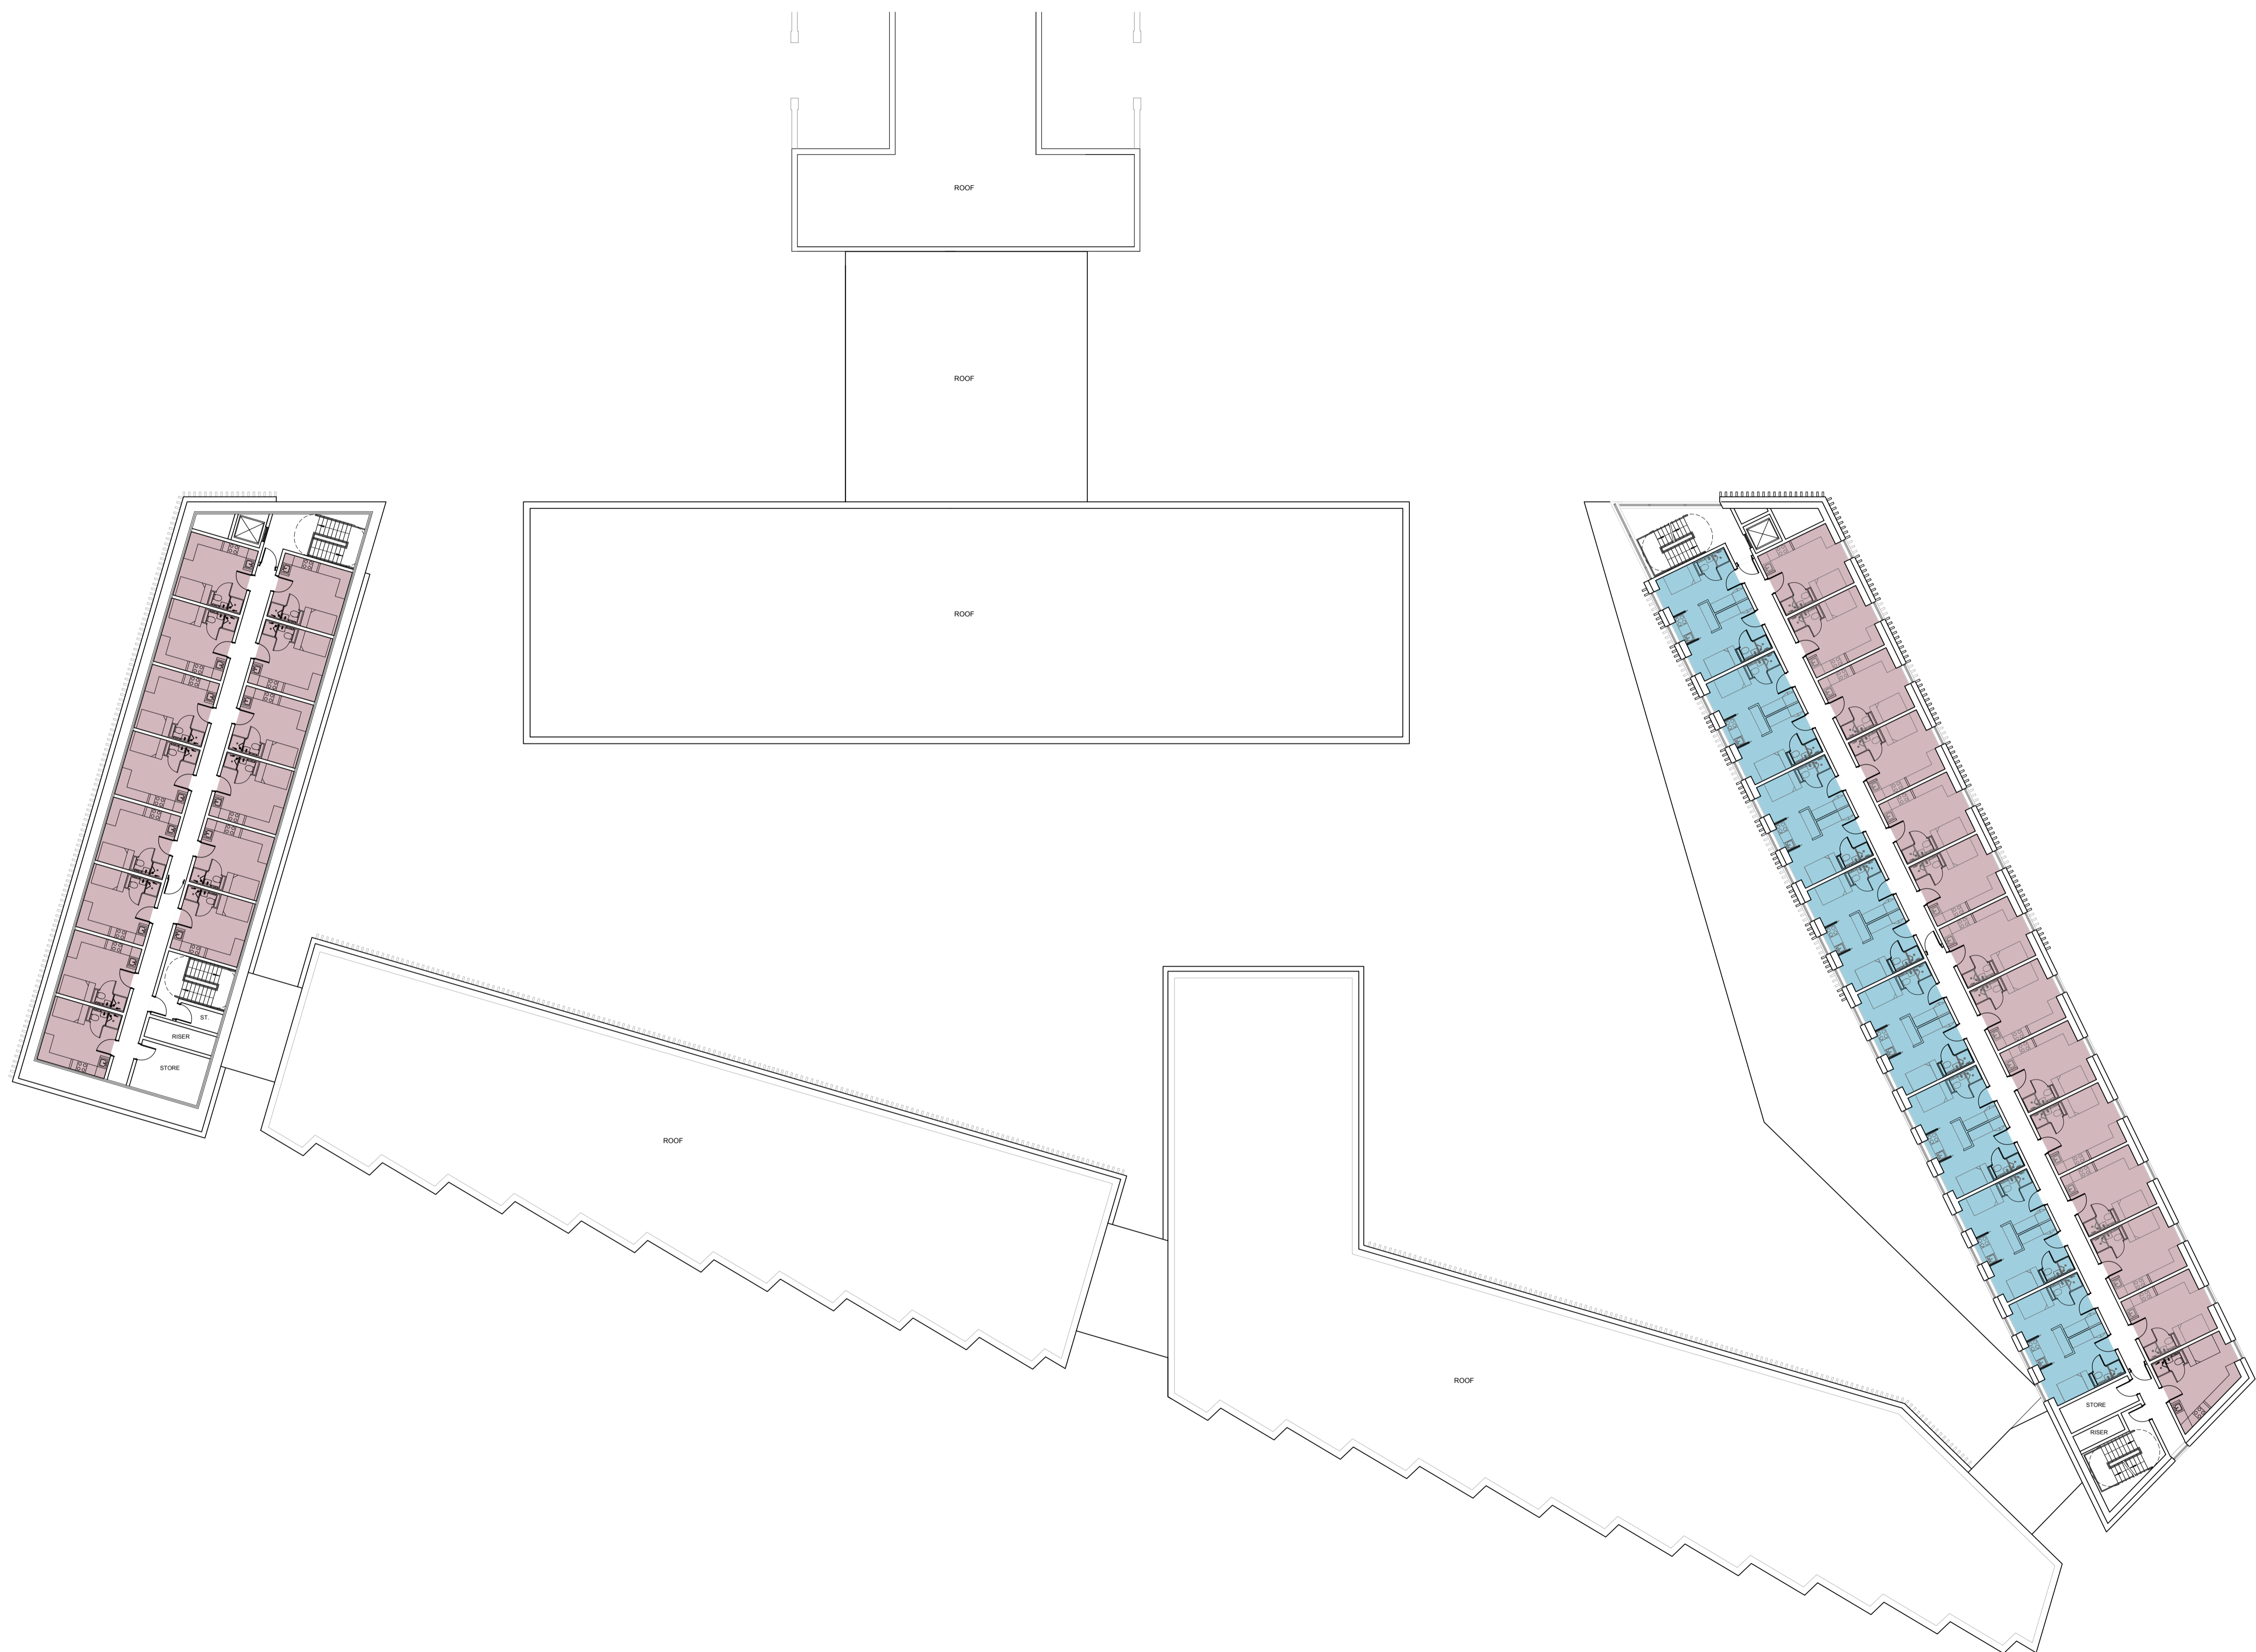

B 30.09.15 Labels added

A 25.09.15 Key added

REV DATE NOTES

Client

FUSION HATFIELD HOTELS LTD

Project

HOTEL AND STUDENT RESIDENTIAL
COMET HOTEL SITE
HATFIELD

Drawing Title

PROPOSED STUDENT RESIDENTIAL / HOTEL
EXTENSION
THIRD FLOOR PLANS

Drawn	Checked	Paper Size	Scale	Date
NB	ML	A1	1:200	SEPT 2015

Project No.	Drawing No.	Revision
14286	0304	B