


NOTES:

Proposed Student Residential

Studio rooms = 27

Twodios = 0

- STUDIO ROOMS
- 'TWODIO' ROOMS (Double Occupancy)
- PUBLIC/SOCIAL SPACES

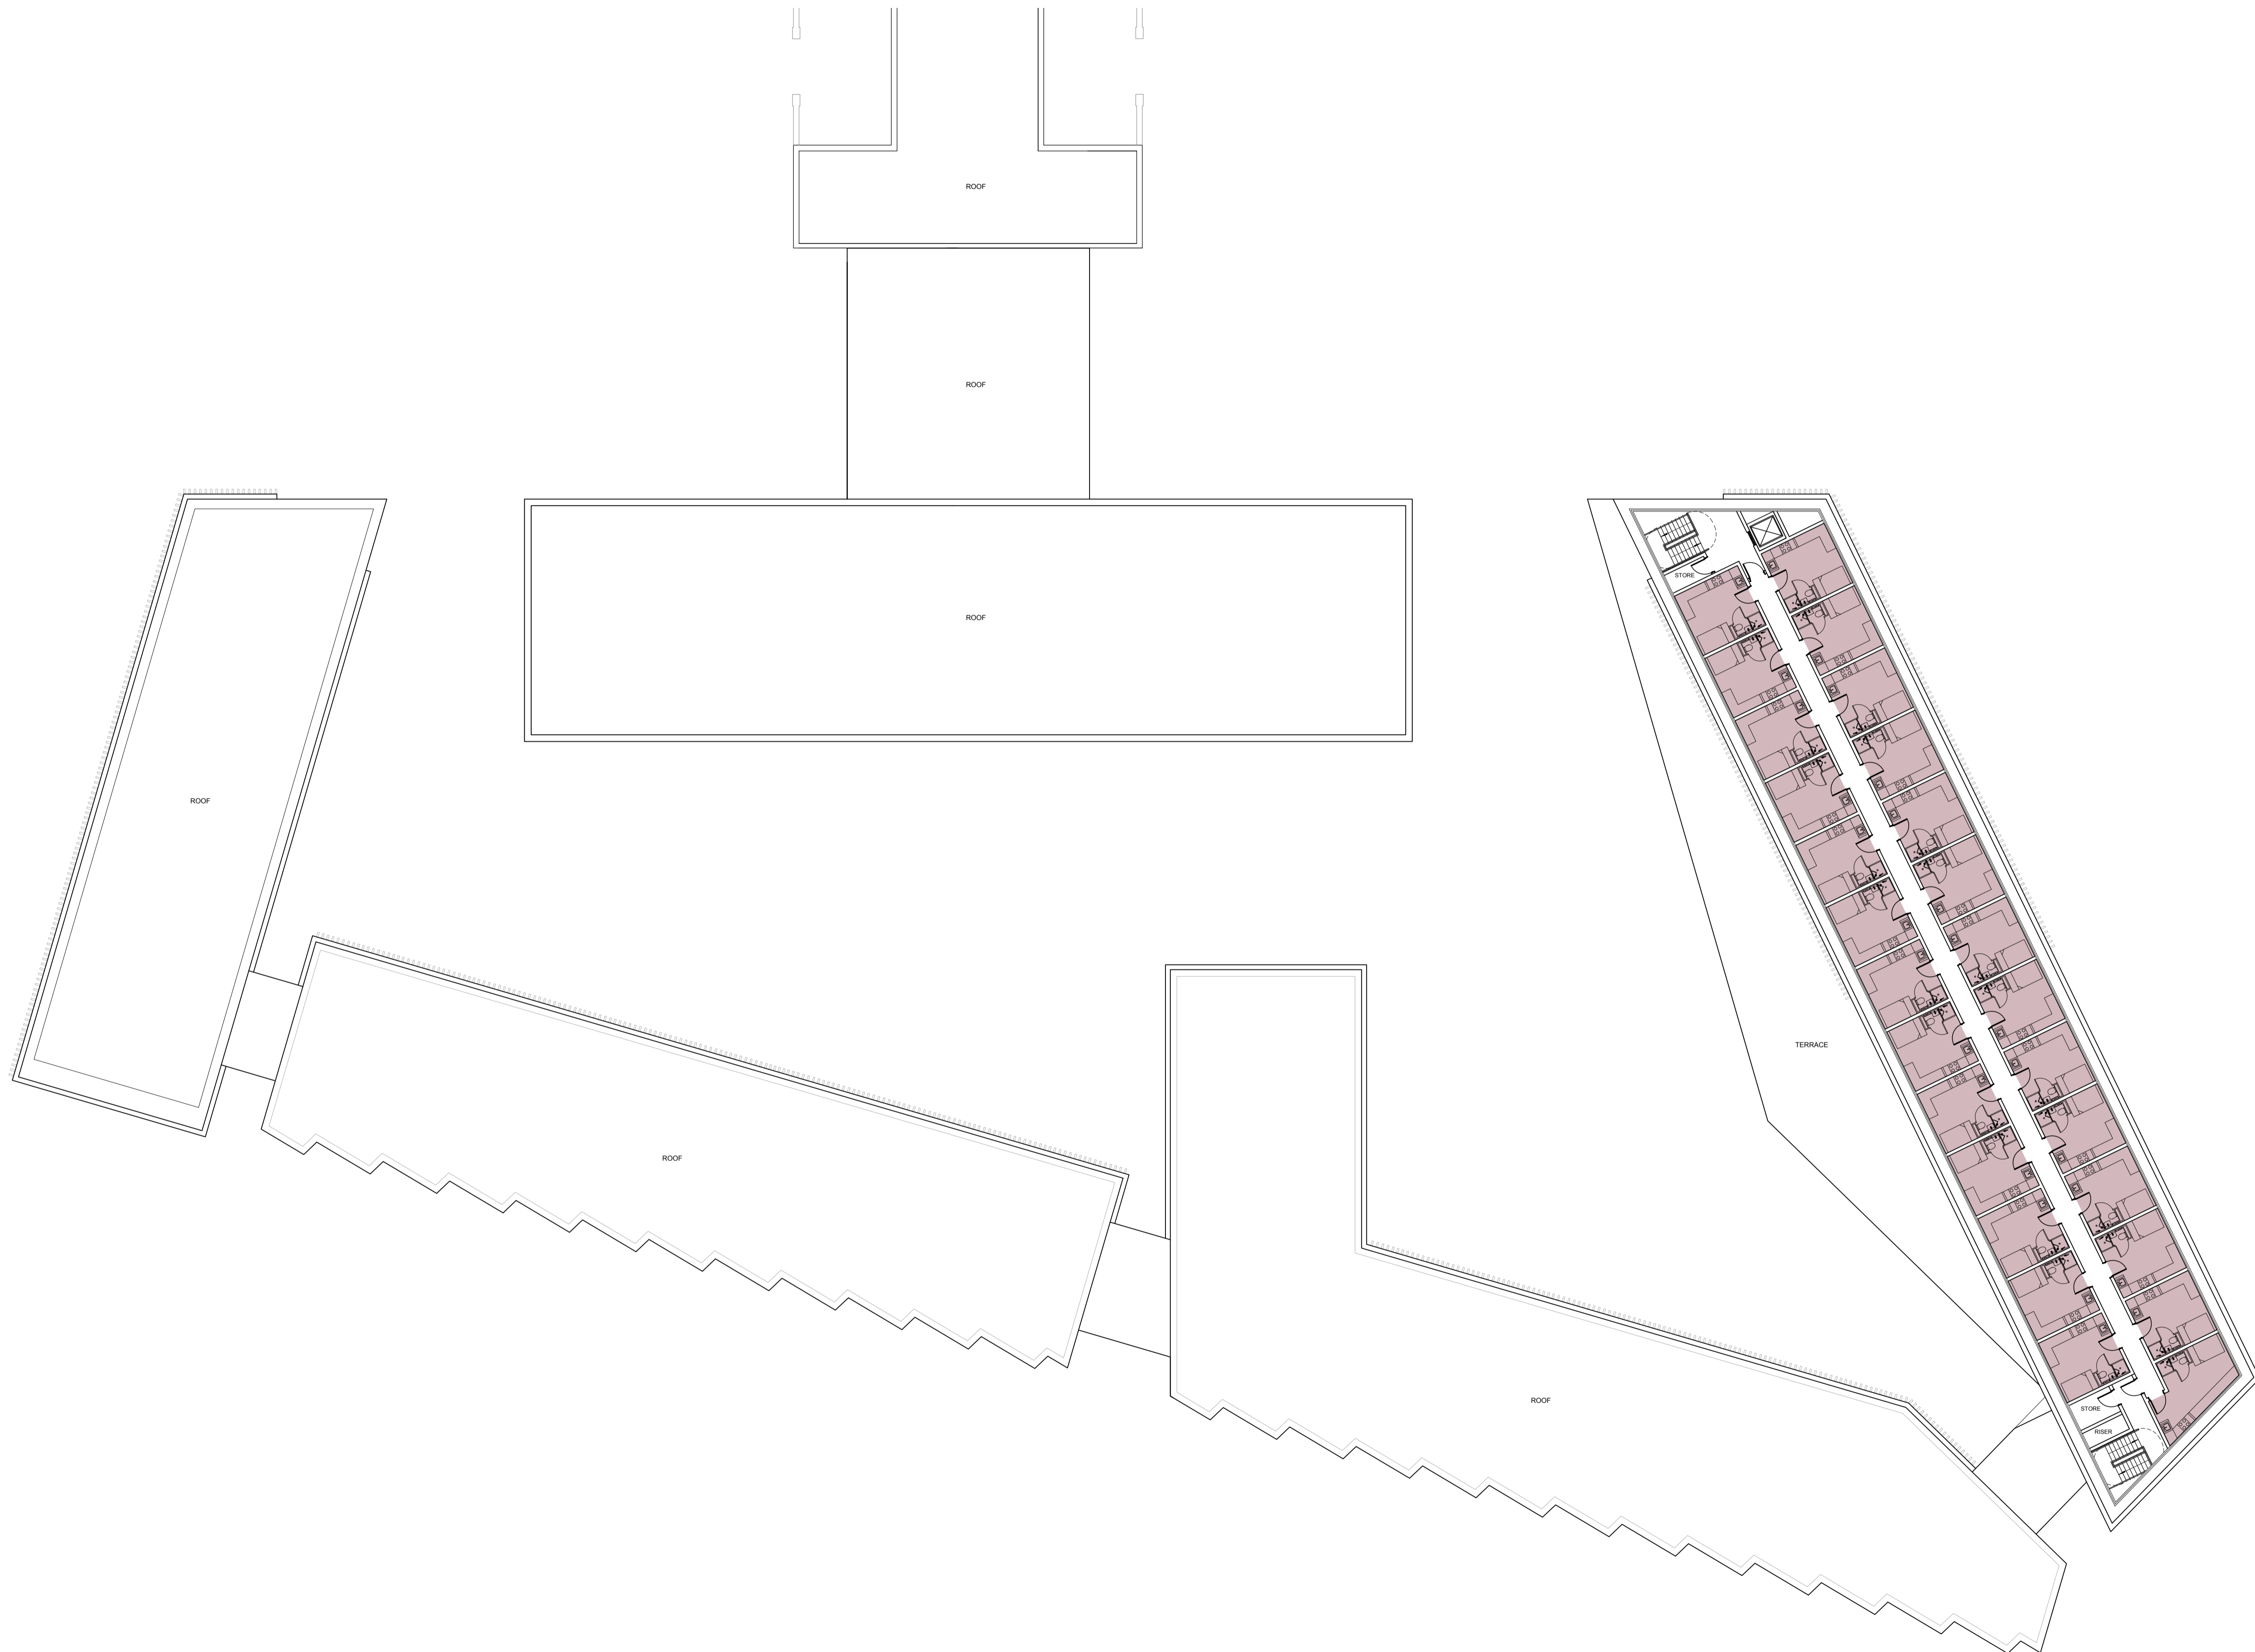

B	30.09.15	Labels added
A	25.09.15	Key added

REV DATE NOTES

Client

FUSION HATFIELD HOTELS LTD

Project

HOTEL AND STUDENT RESIDENTIAL
COMET HOTEL SITE
HATFIELD

Drawing Title

PROPOSED STUDENT RESIDENTIAL / HOTEL
EXTENSION
FOURTH FLOOR PLANS

Drawn	Checked	Paper Size	Scale	Date
NB	ML	A1	1:200	SEPT 2015
Project No. 14286		Drawing No. 0305		Revision B

