



Ground Floor Plan

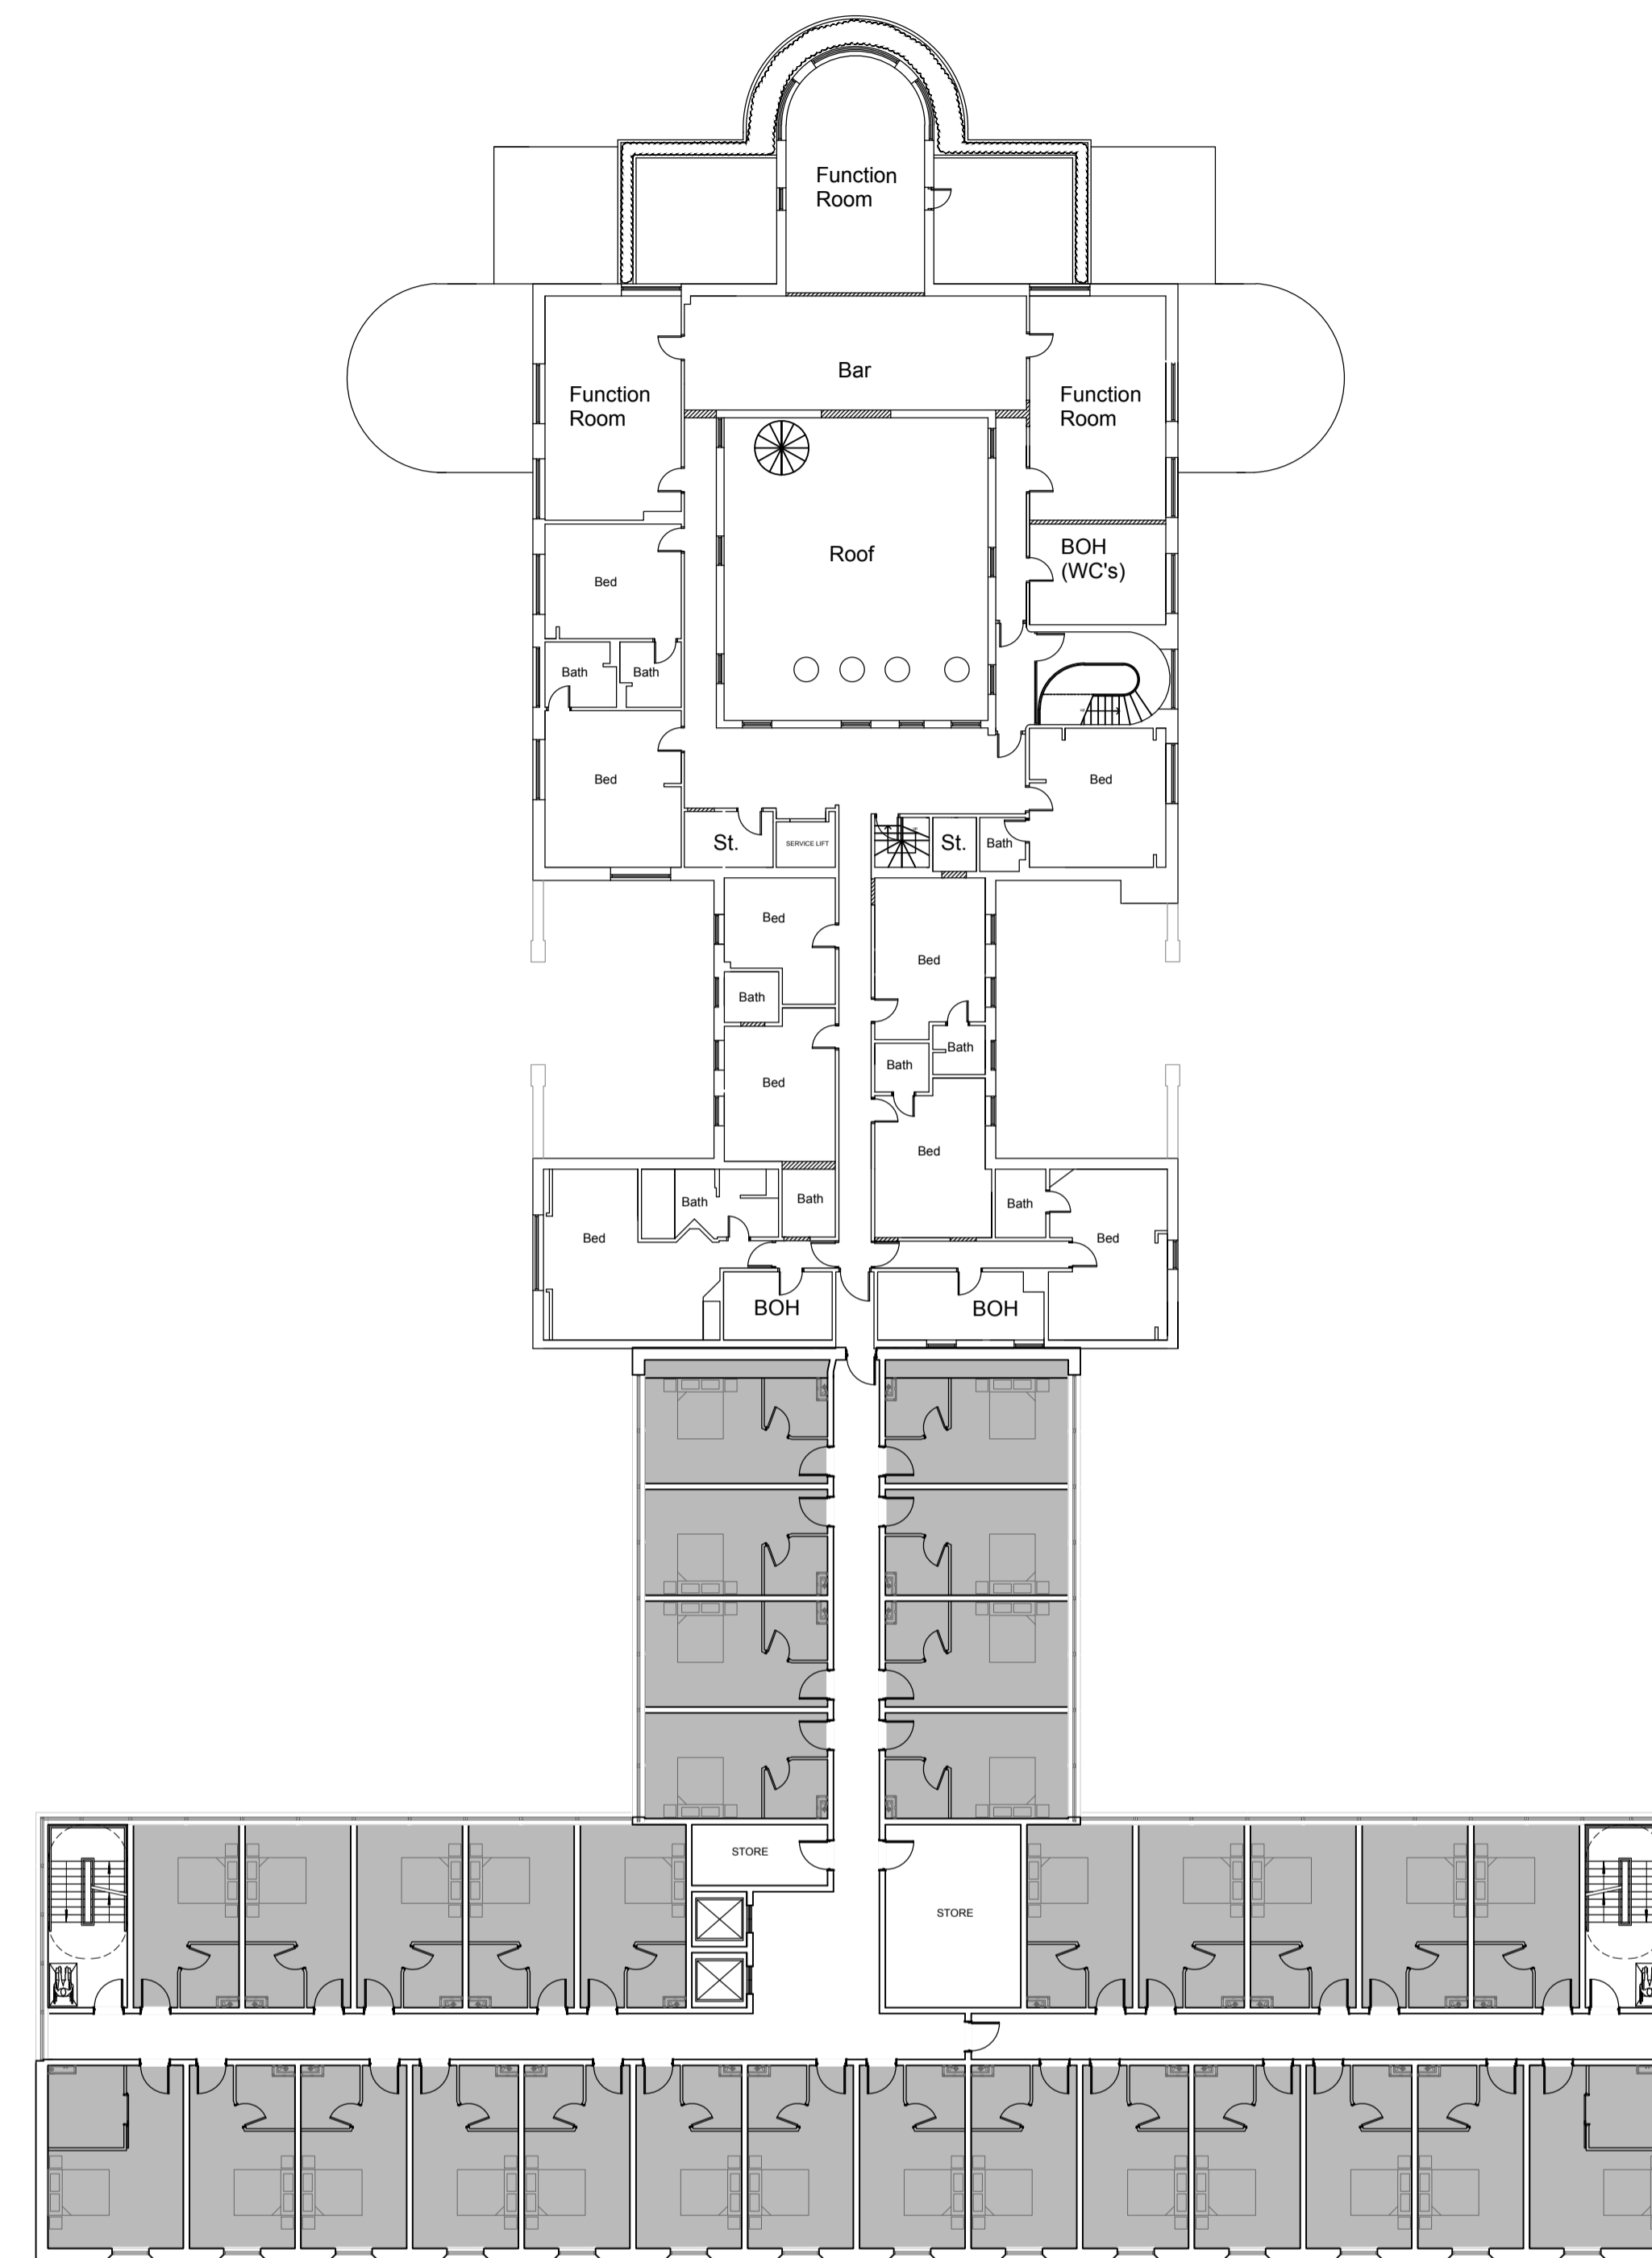

First Floor Plan

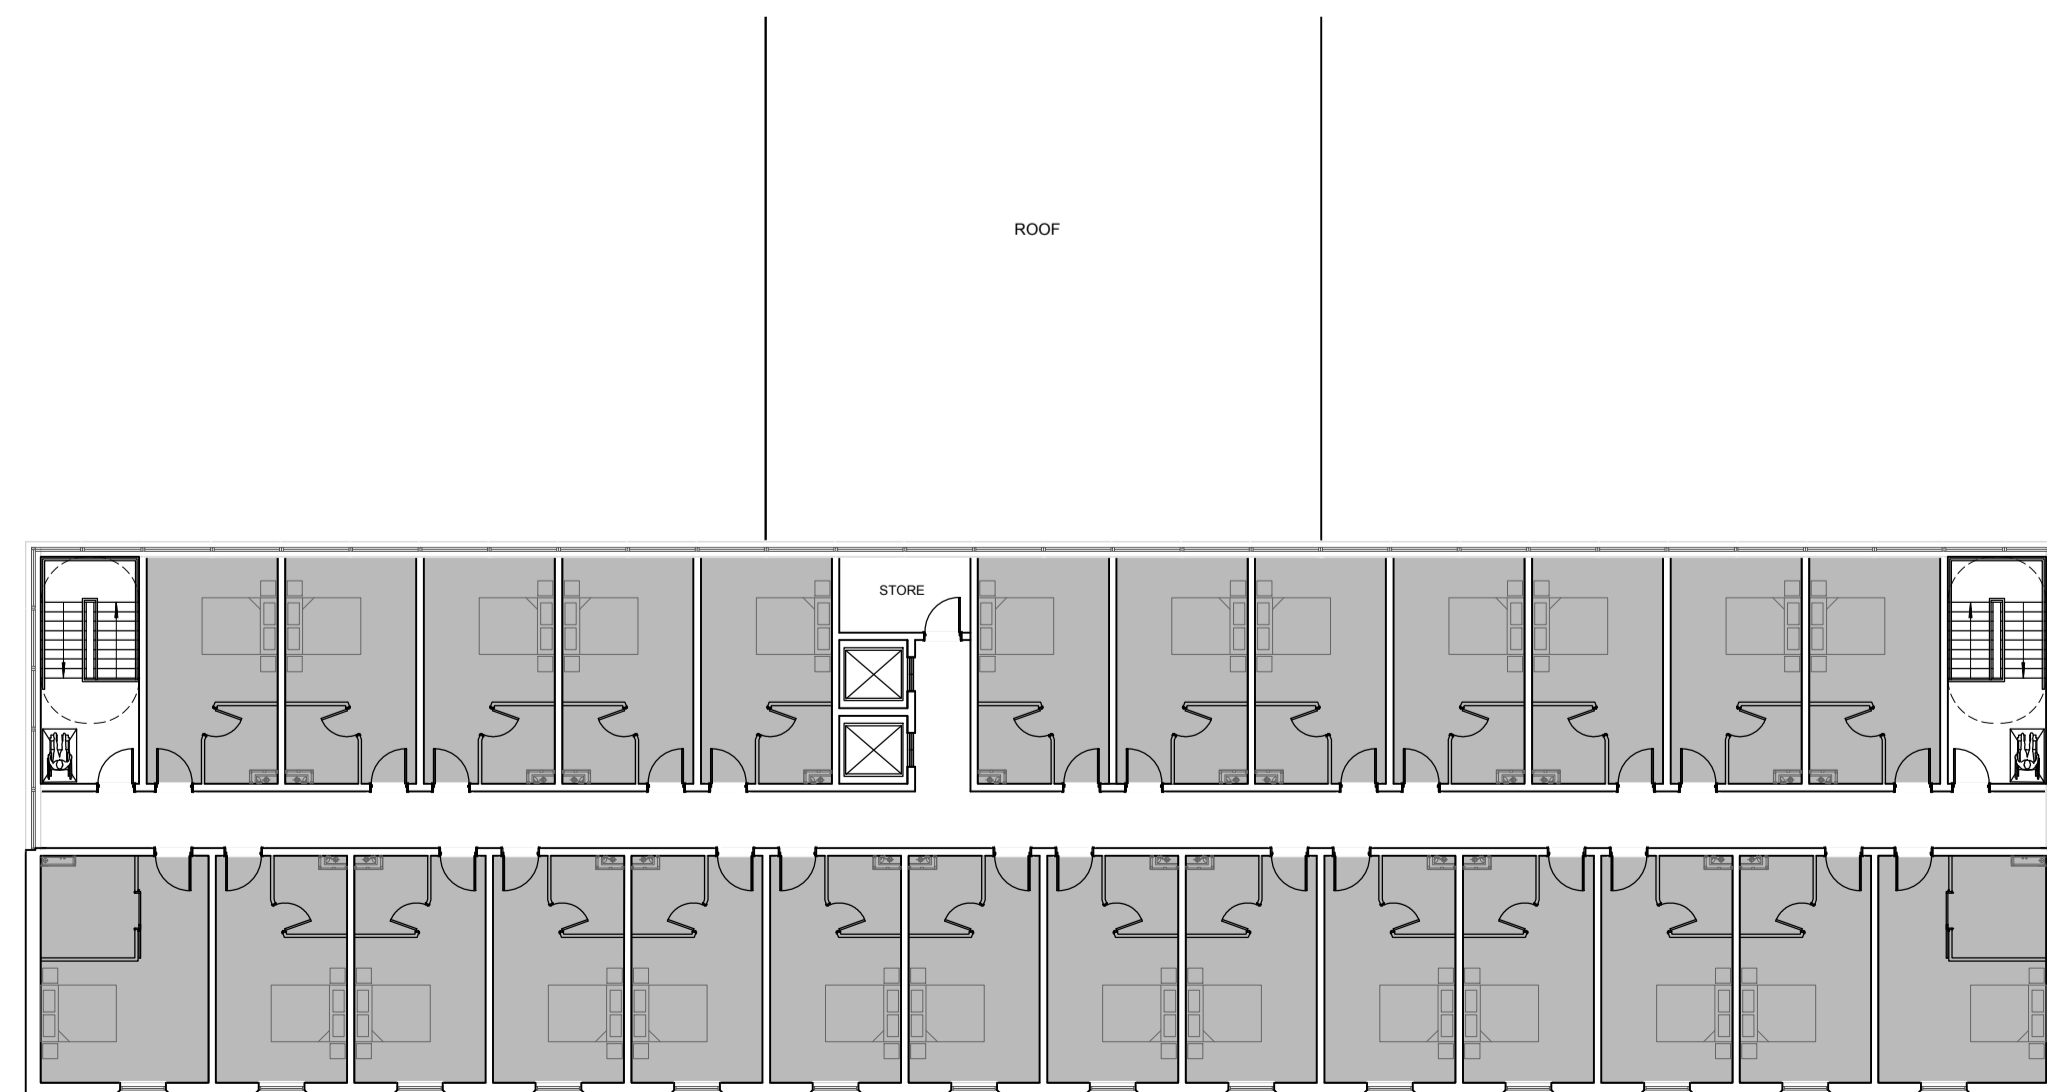

Second Floor Plan



REV	DATE	NOTES
A	30.09.15	Notes added

Client
FUSION HATFIELD HOTELS LTD

Project
HOTEL AND STUDENT RESIDENTIAL
COMET HOTEL SITE
HATFIELD

Drawing Title
PROPOSED HOTEL PLANS

Drawn	Checked	Paper Size	Scale	Date
NB	ML	A1	1:200	SEPT 2015
Project No.	Drawing No.	Revision		
14286	0306	A		