
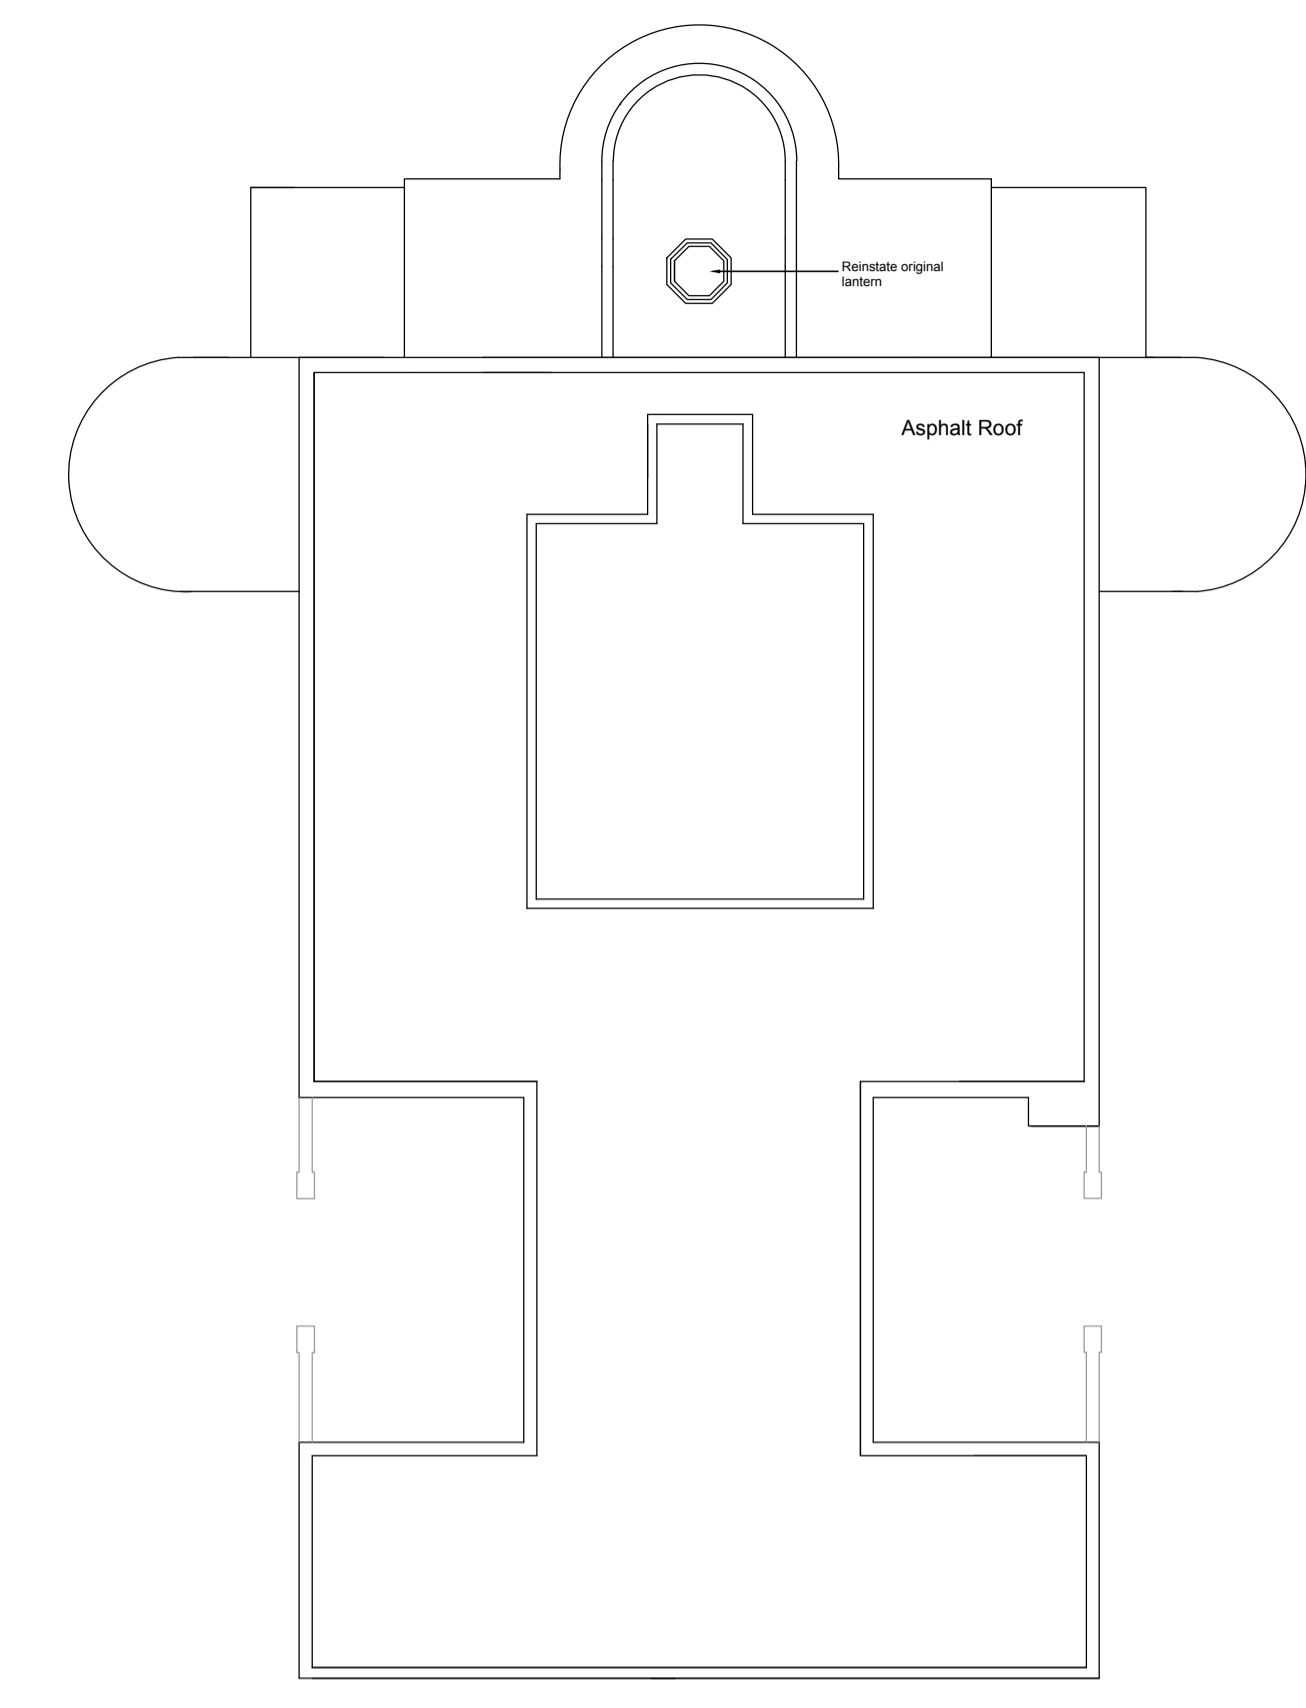
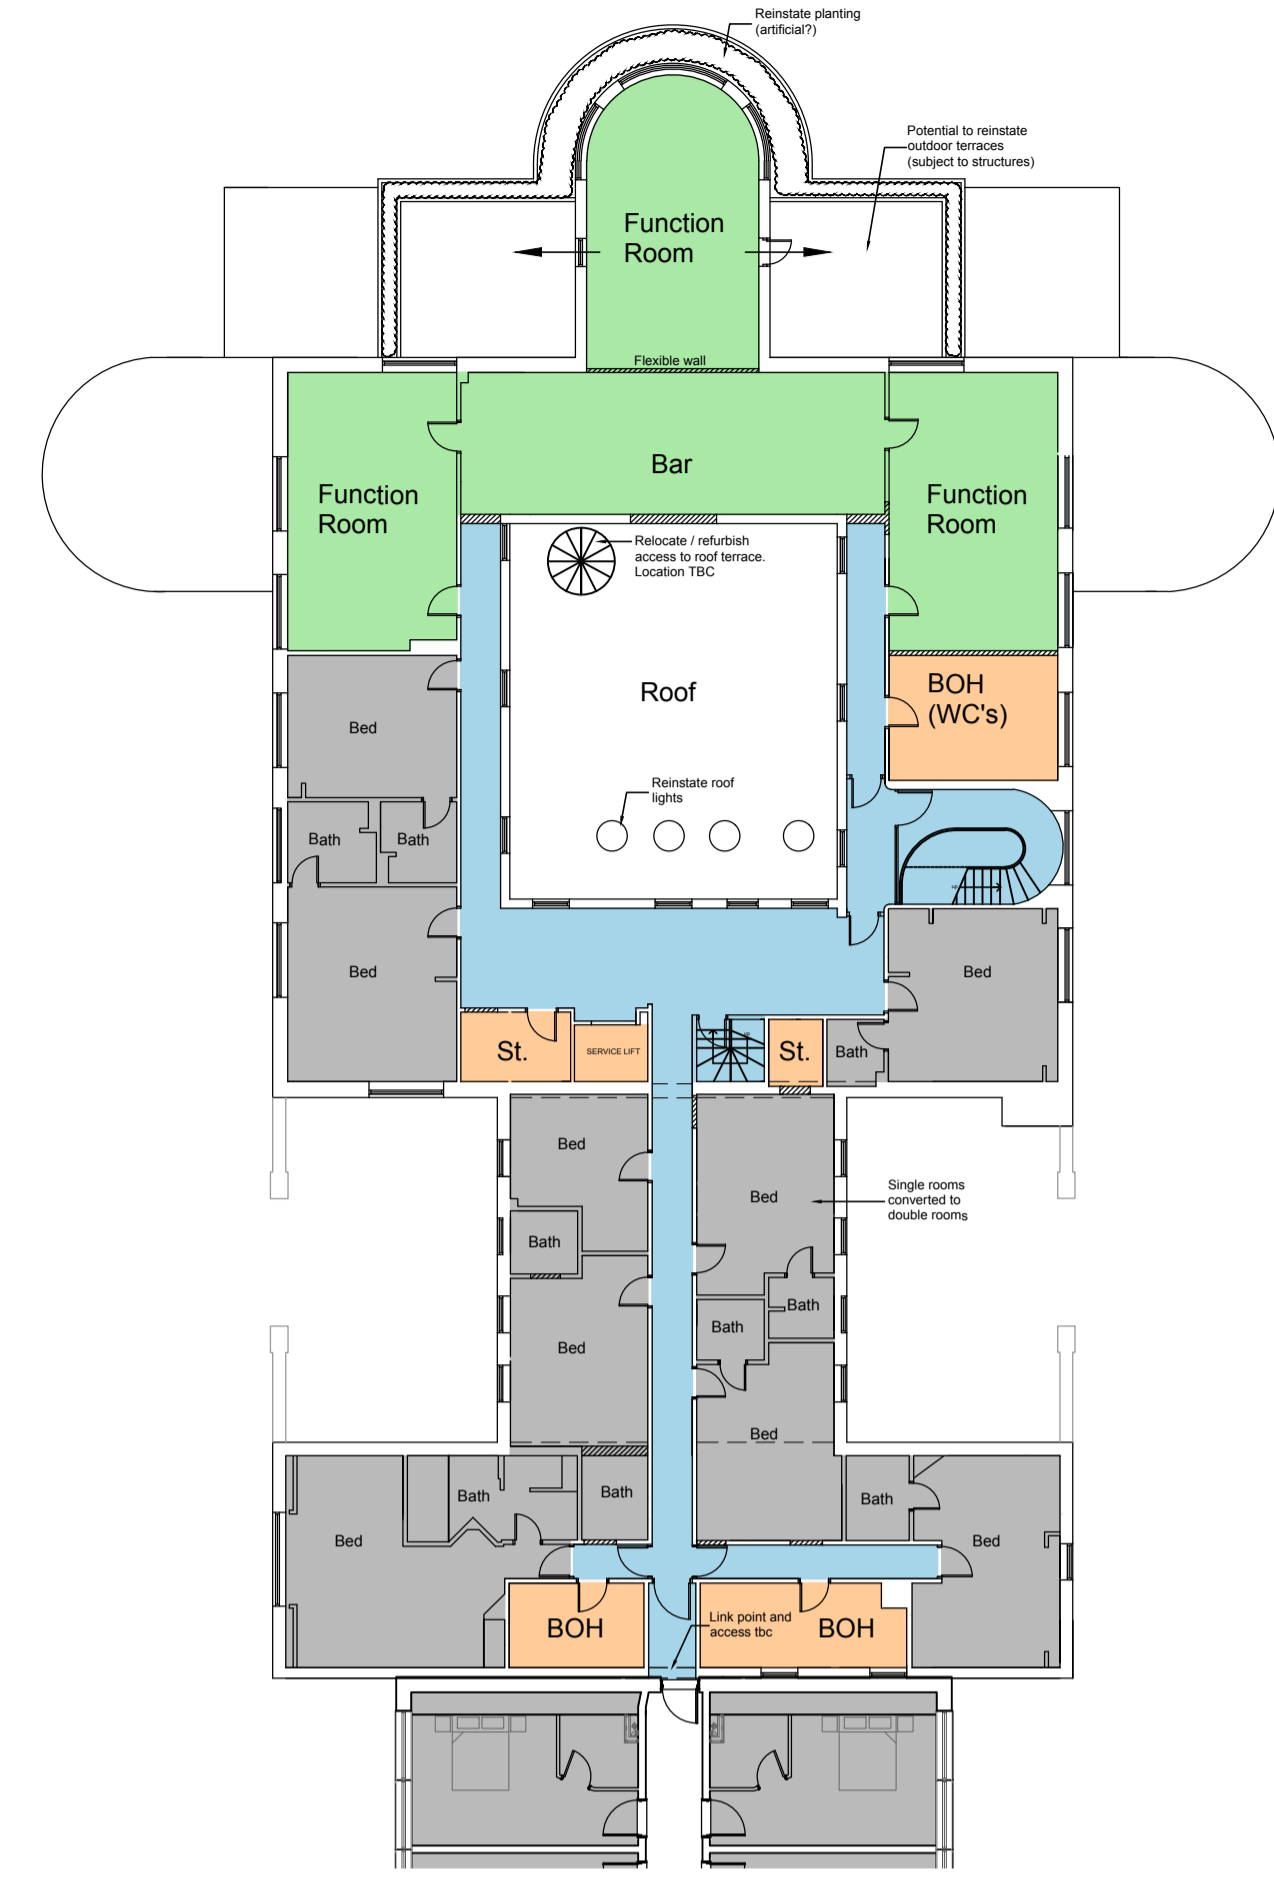
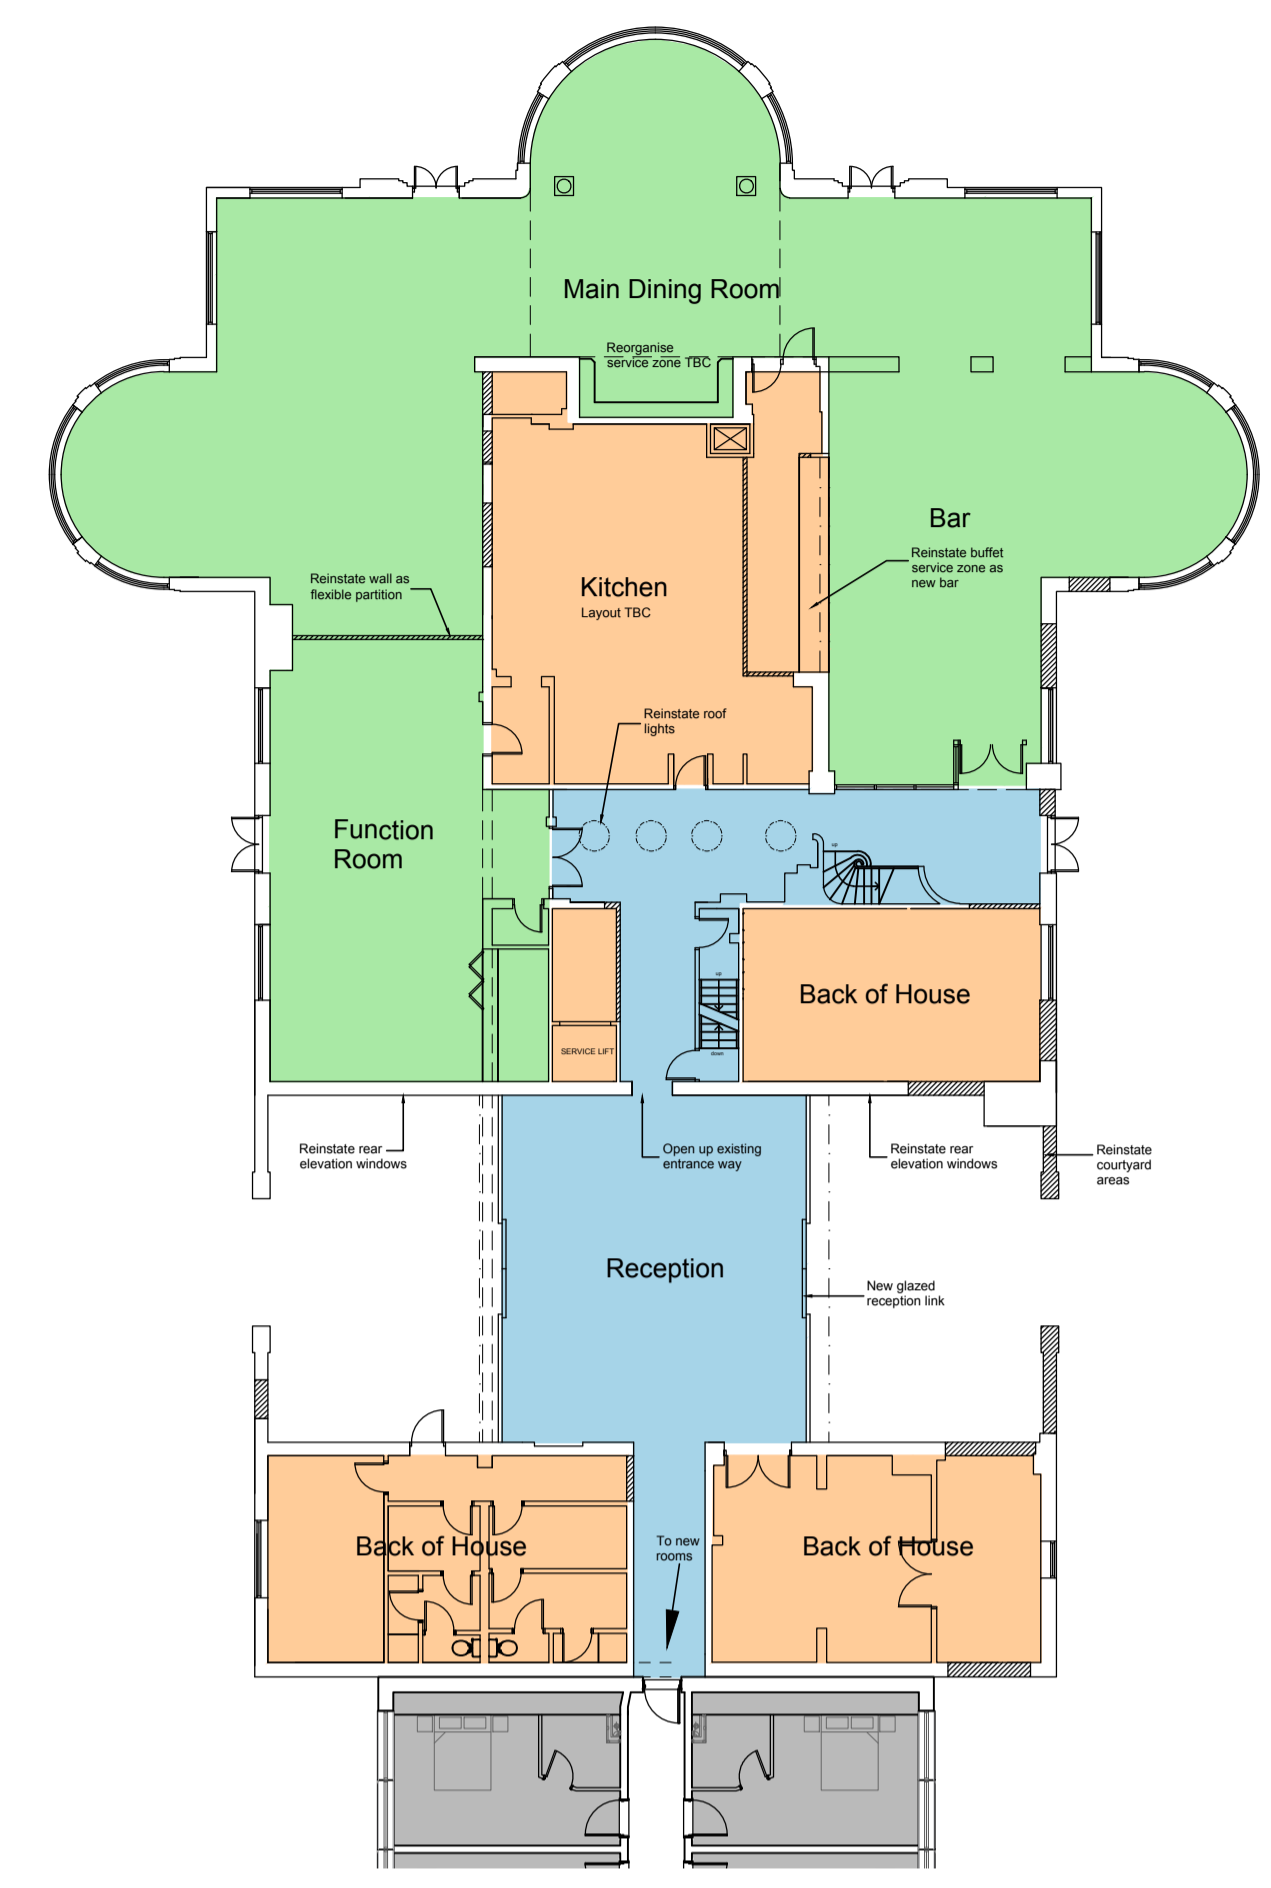


The copyright of this drawing is vested with Corstorphine + Wright Ltd and must not be copied or reproduced without the consent of the company.

Figured dimensions only to be taken from this drawing. All contractors must visit the site and be responsible for checking all setting out dimensions and notifying the architect of any discrepancies prior to any manufacture or construction work.

NOTES:

- TO BE DEMOLISHED
- CIRCULATION AREAS
- PUBLIC AREAS
- BACK OF HOUSE AREAS (WC'S/STAFF etc)
- BEDROOMS




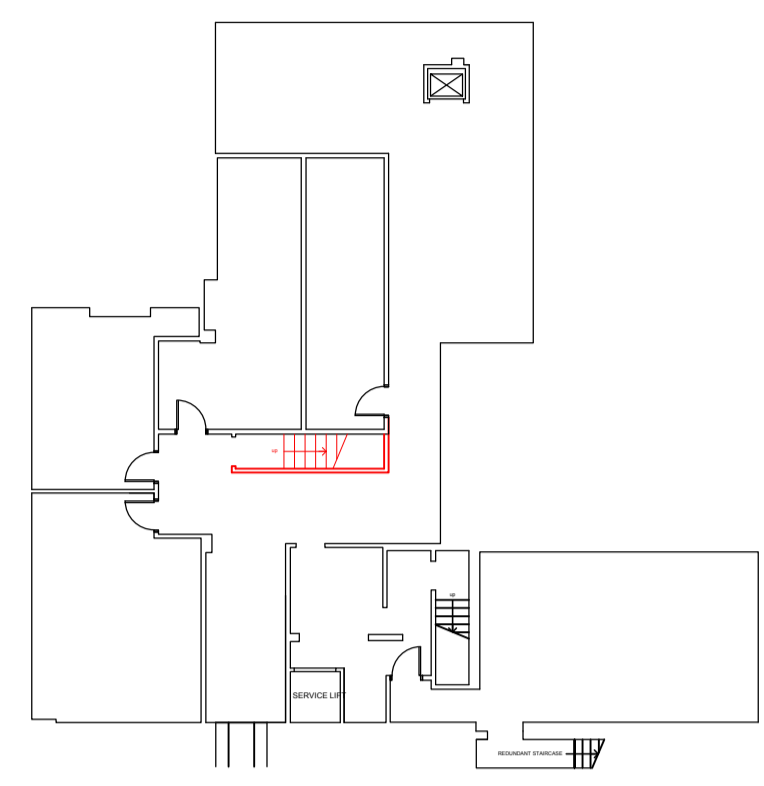


PROPOSED PLANS:
Basement Floor Plan

Ground Floor Plan

First Floor Plan

Roof Plan

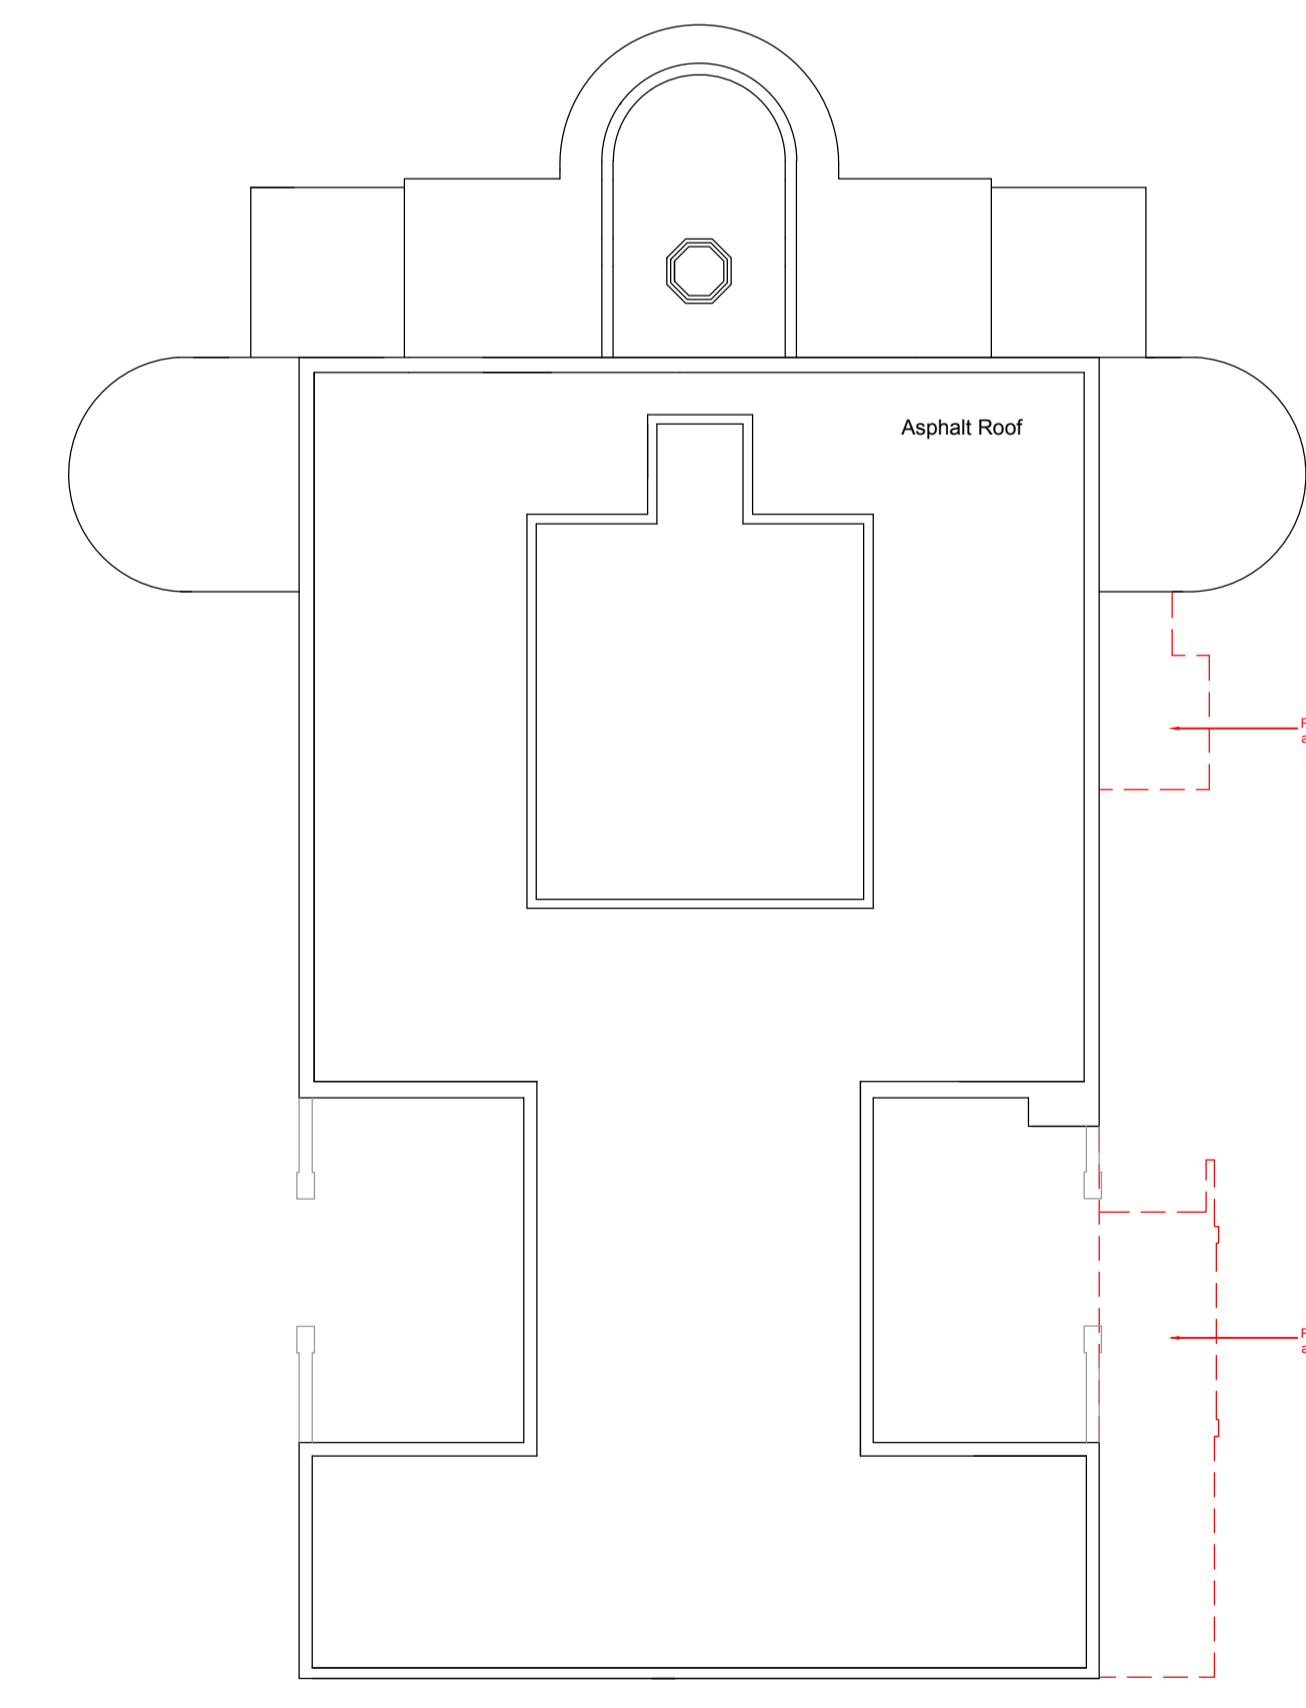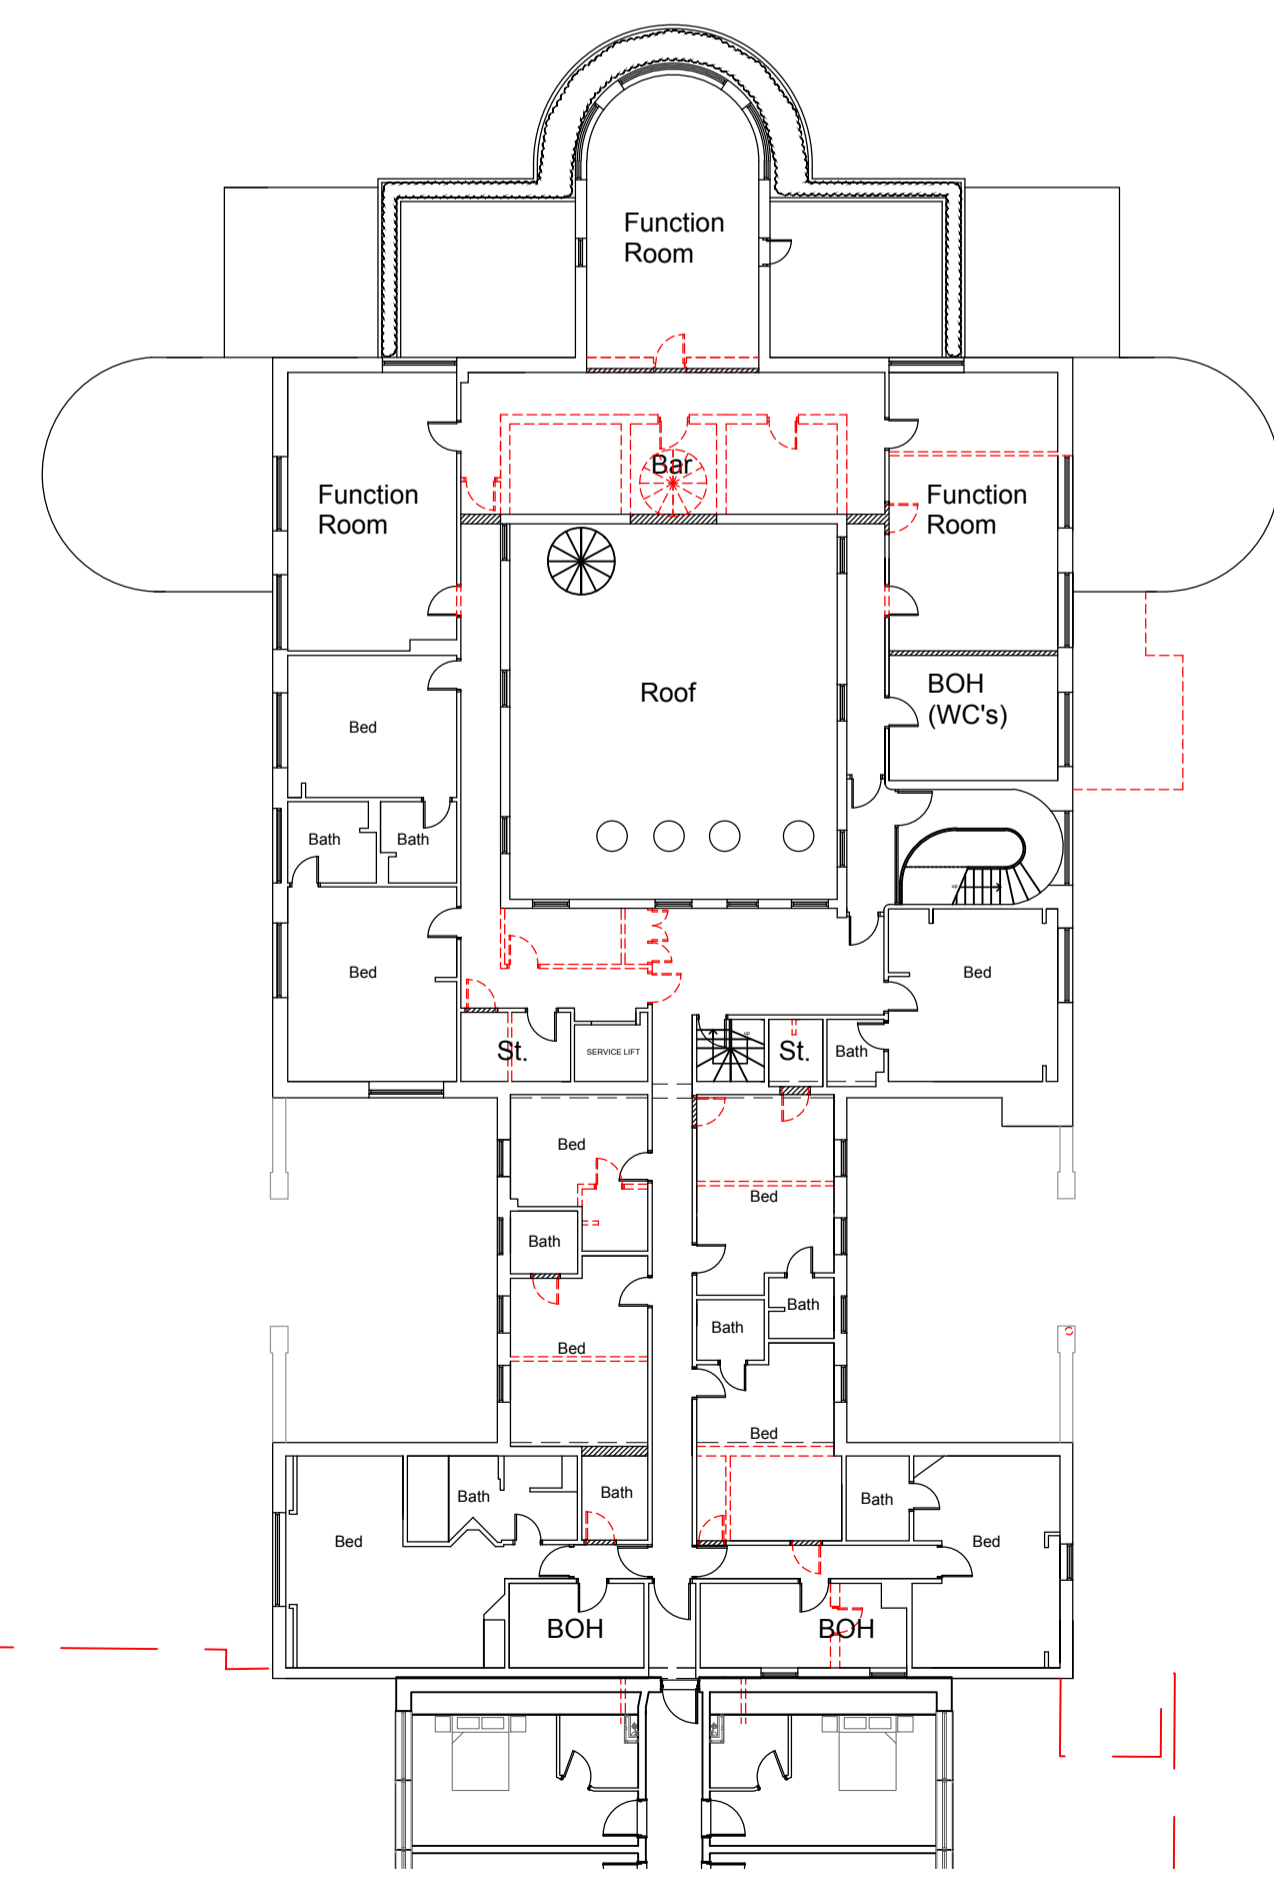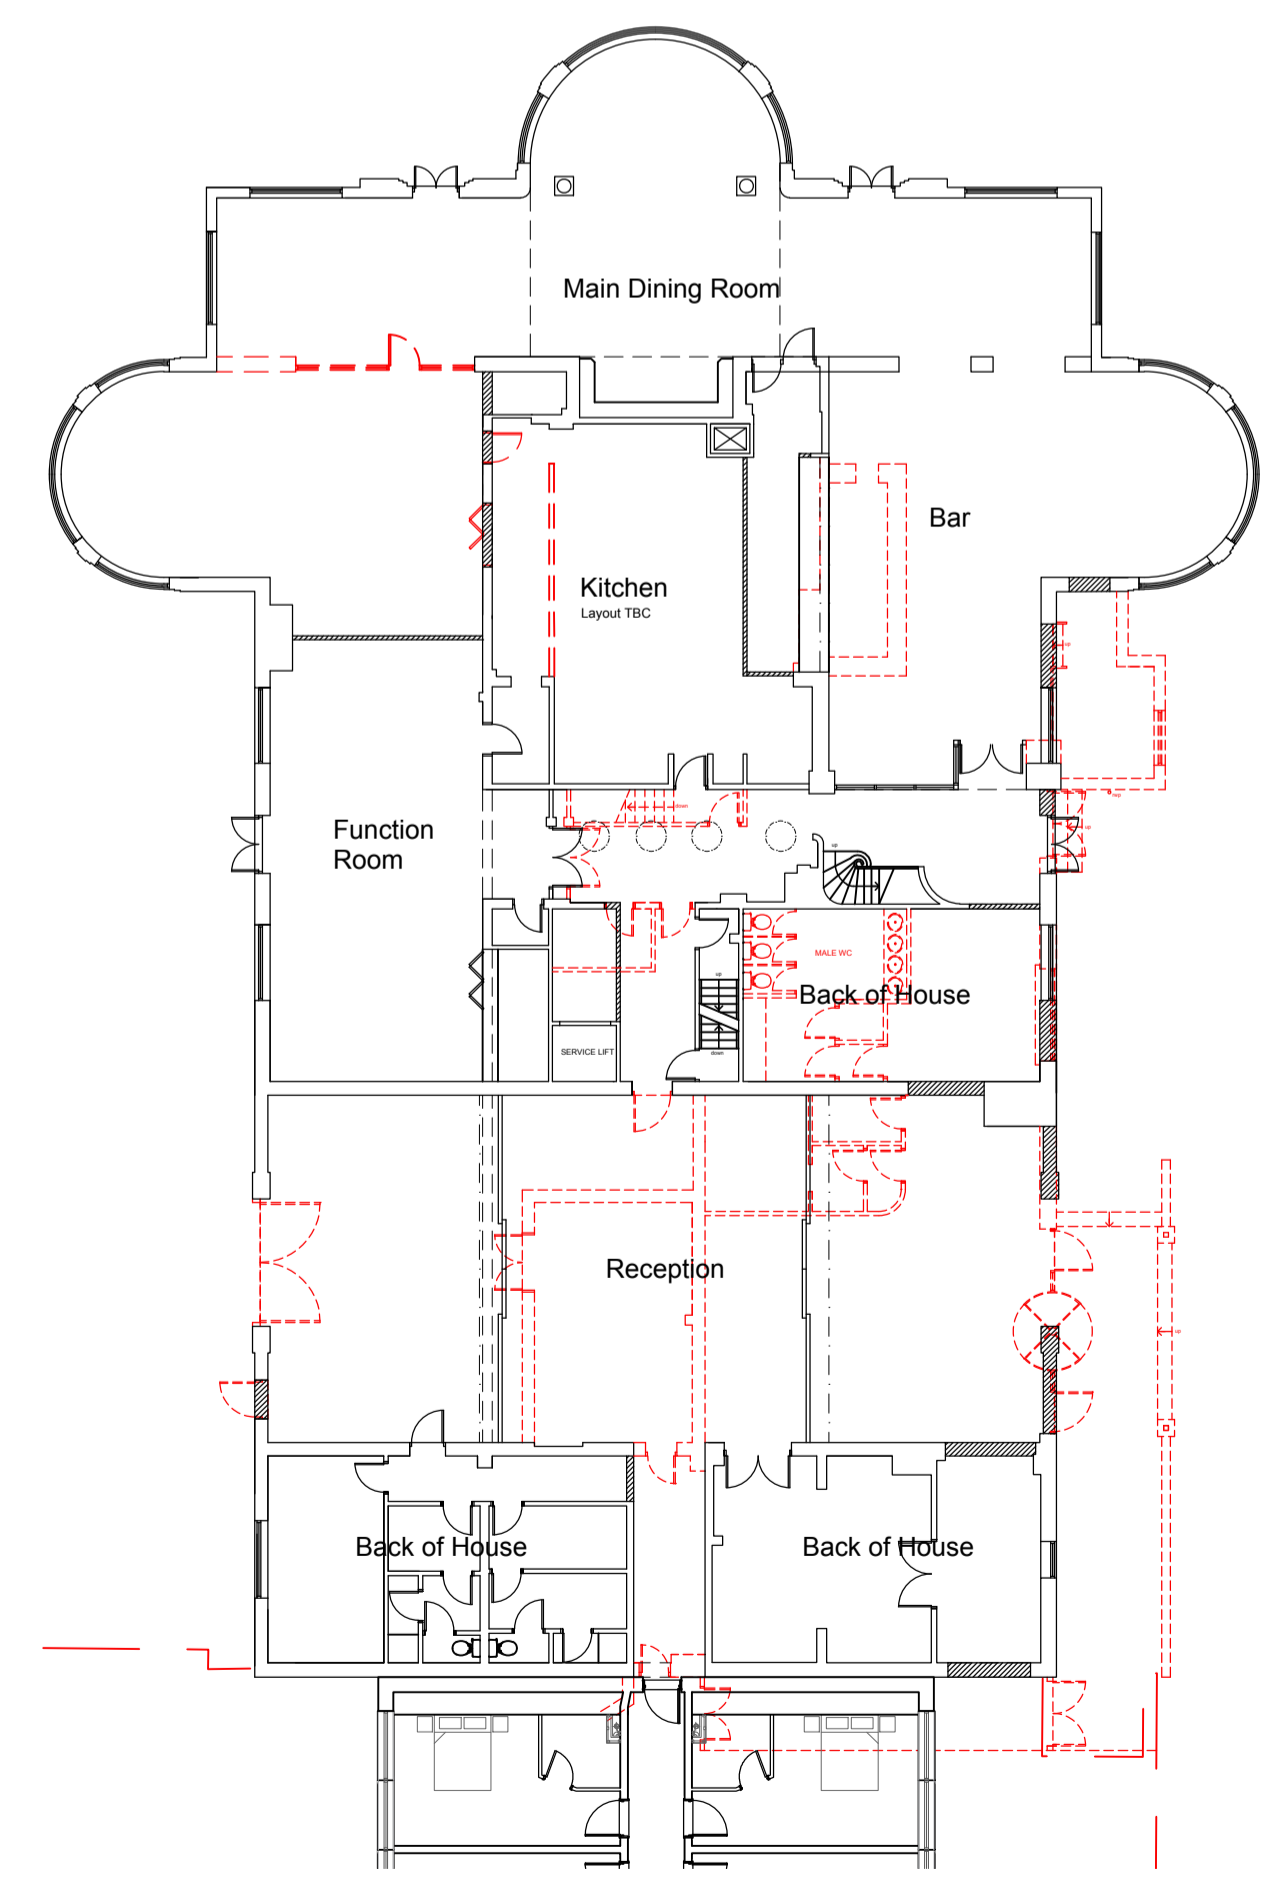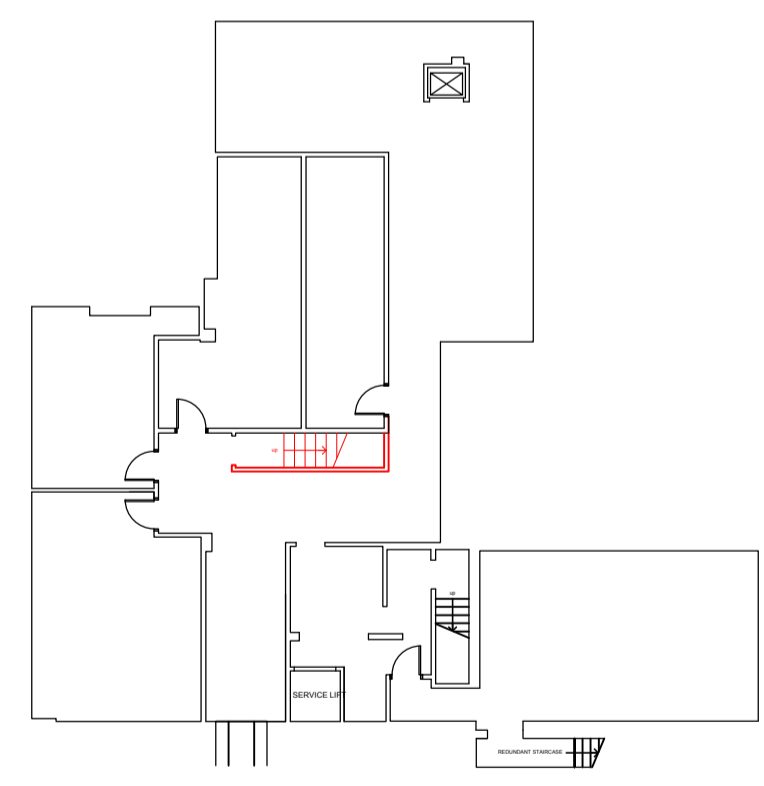


DEMOLITION PLANS:
Basement Floor Plan

Ground Floor Plan

First Floor Plan

Roof Plan

REV	DATE	NOTES		
A	30.09.15	Notes added		
Client				
FUSION HATFIELD HOTELS LTD				
Project				
HOTEL AND STUDENT RESIDENTIAL COMET HOTEL SITE HATFIELD				
Drawing Title				
PROPOSED LISTED BUILDING HOTEL FLOOR PLANS (NEW WORK AND DEMOLITION)				
Drawn	Checked	Paper Size	Scale	Date
NB	ML	A1	1:200	SEPT 2015
Project No.		Drawing No.	Revision	
14286		0307	A	

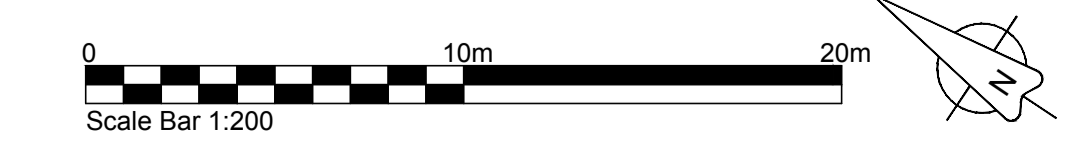

CORSTORPHINE + WRIGHT ARCHITECTS

Brook Hall • Brook Street • Warwick • CV34 4BL
t 01926 658444 • w www.corstorphine-wright.com