



**Proposed Comet Extension Second Floor**  
 Serviced Apartments = 18

ROOM KEY:

- SOCIAL SPACE
- PLANT / SERVICING / BACK OF HOUSE
- SERVICED APARTMENT
- STUDIO ROOM
- 'TWODIO' ROOM (Double Occupancy)

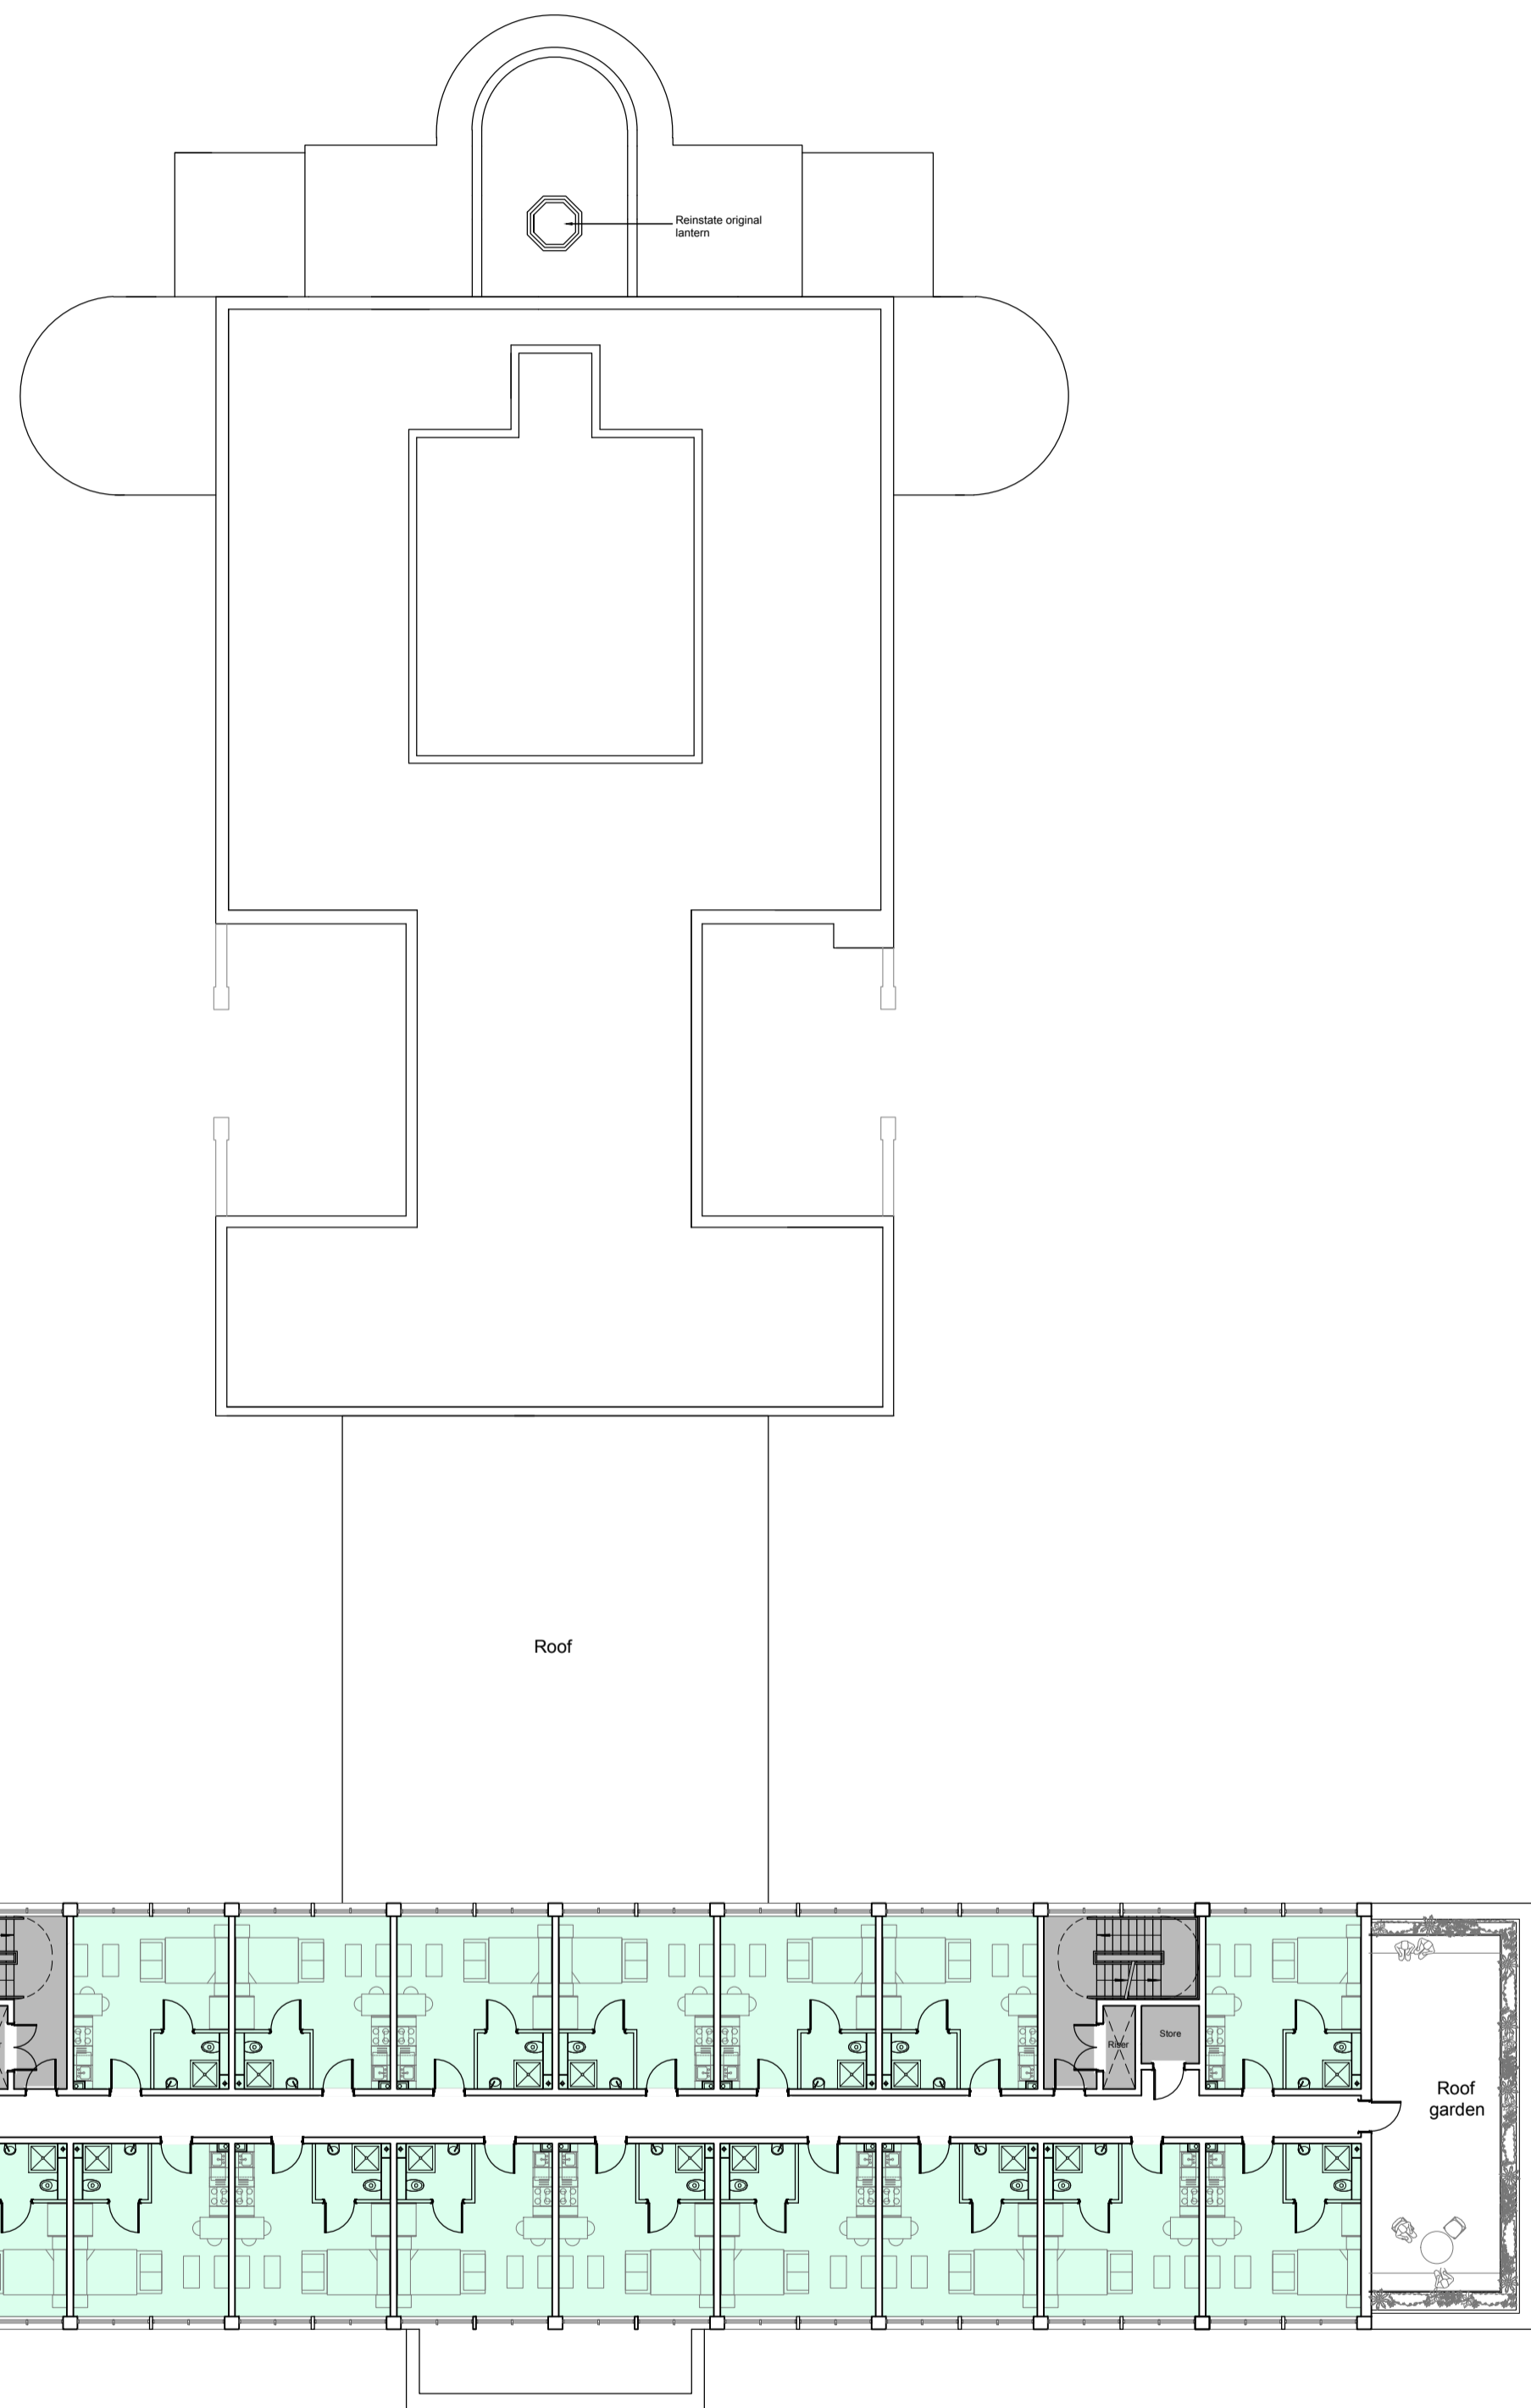

Second Floor Plan

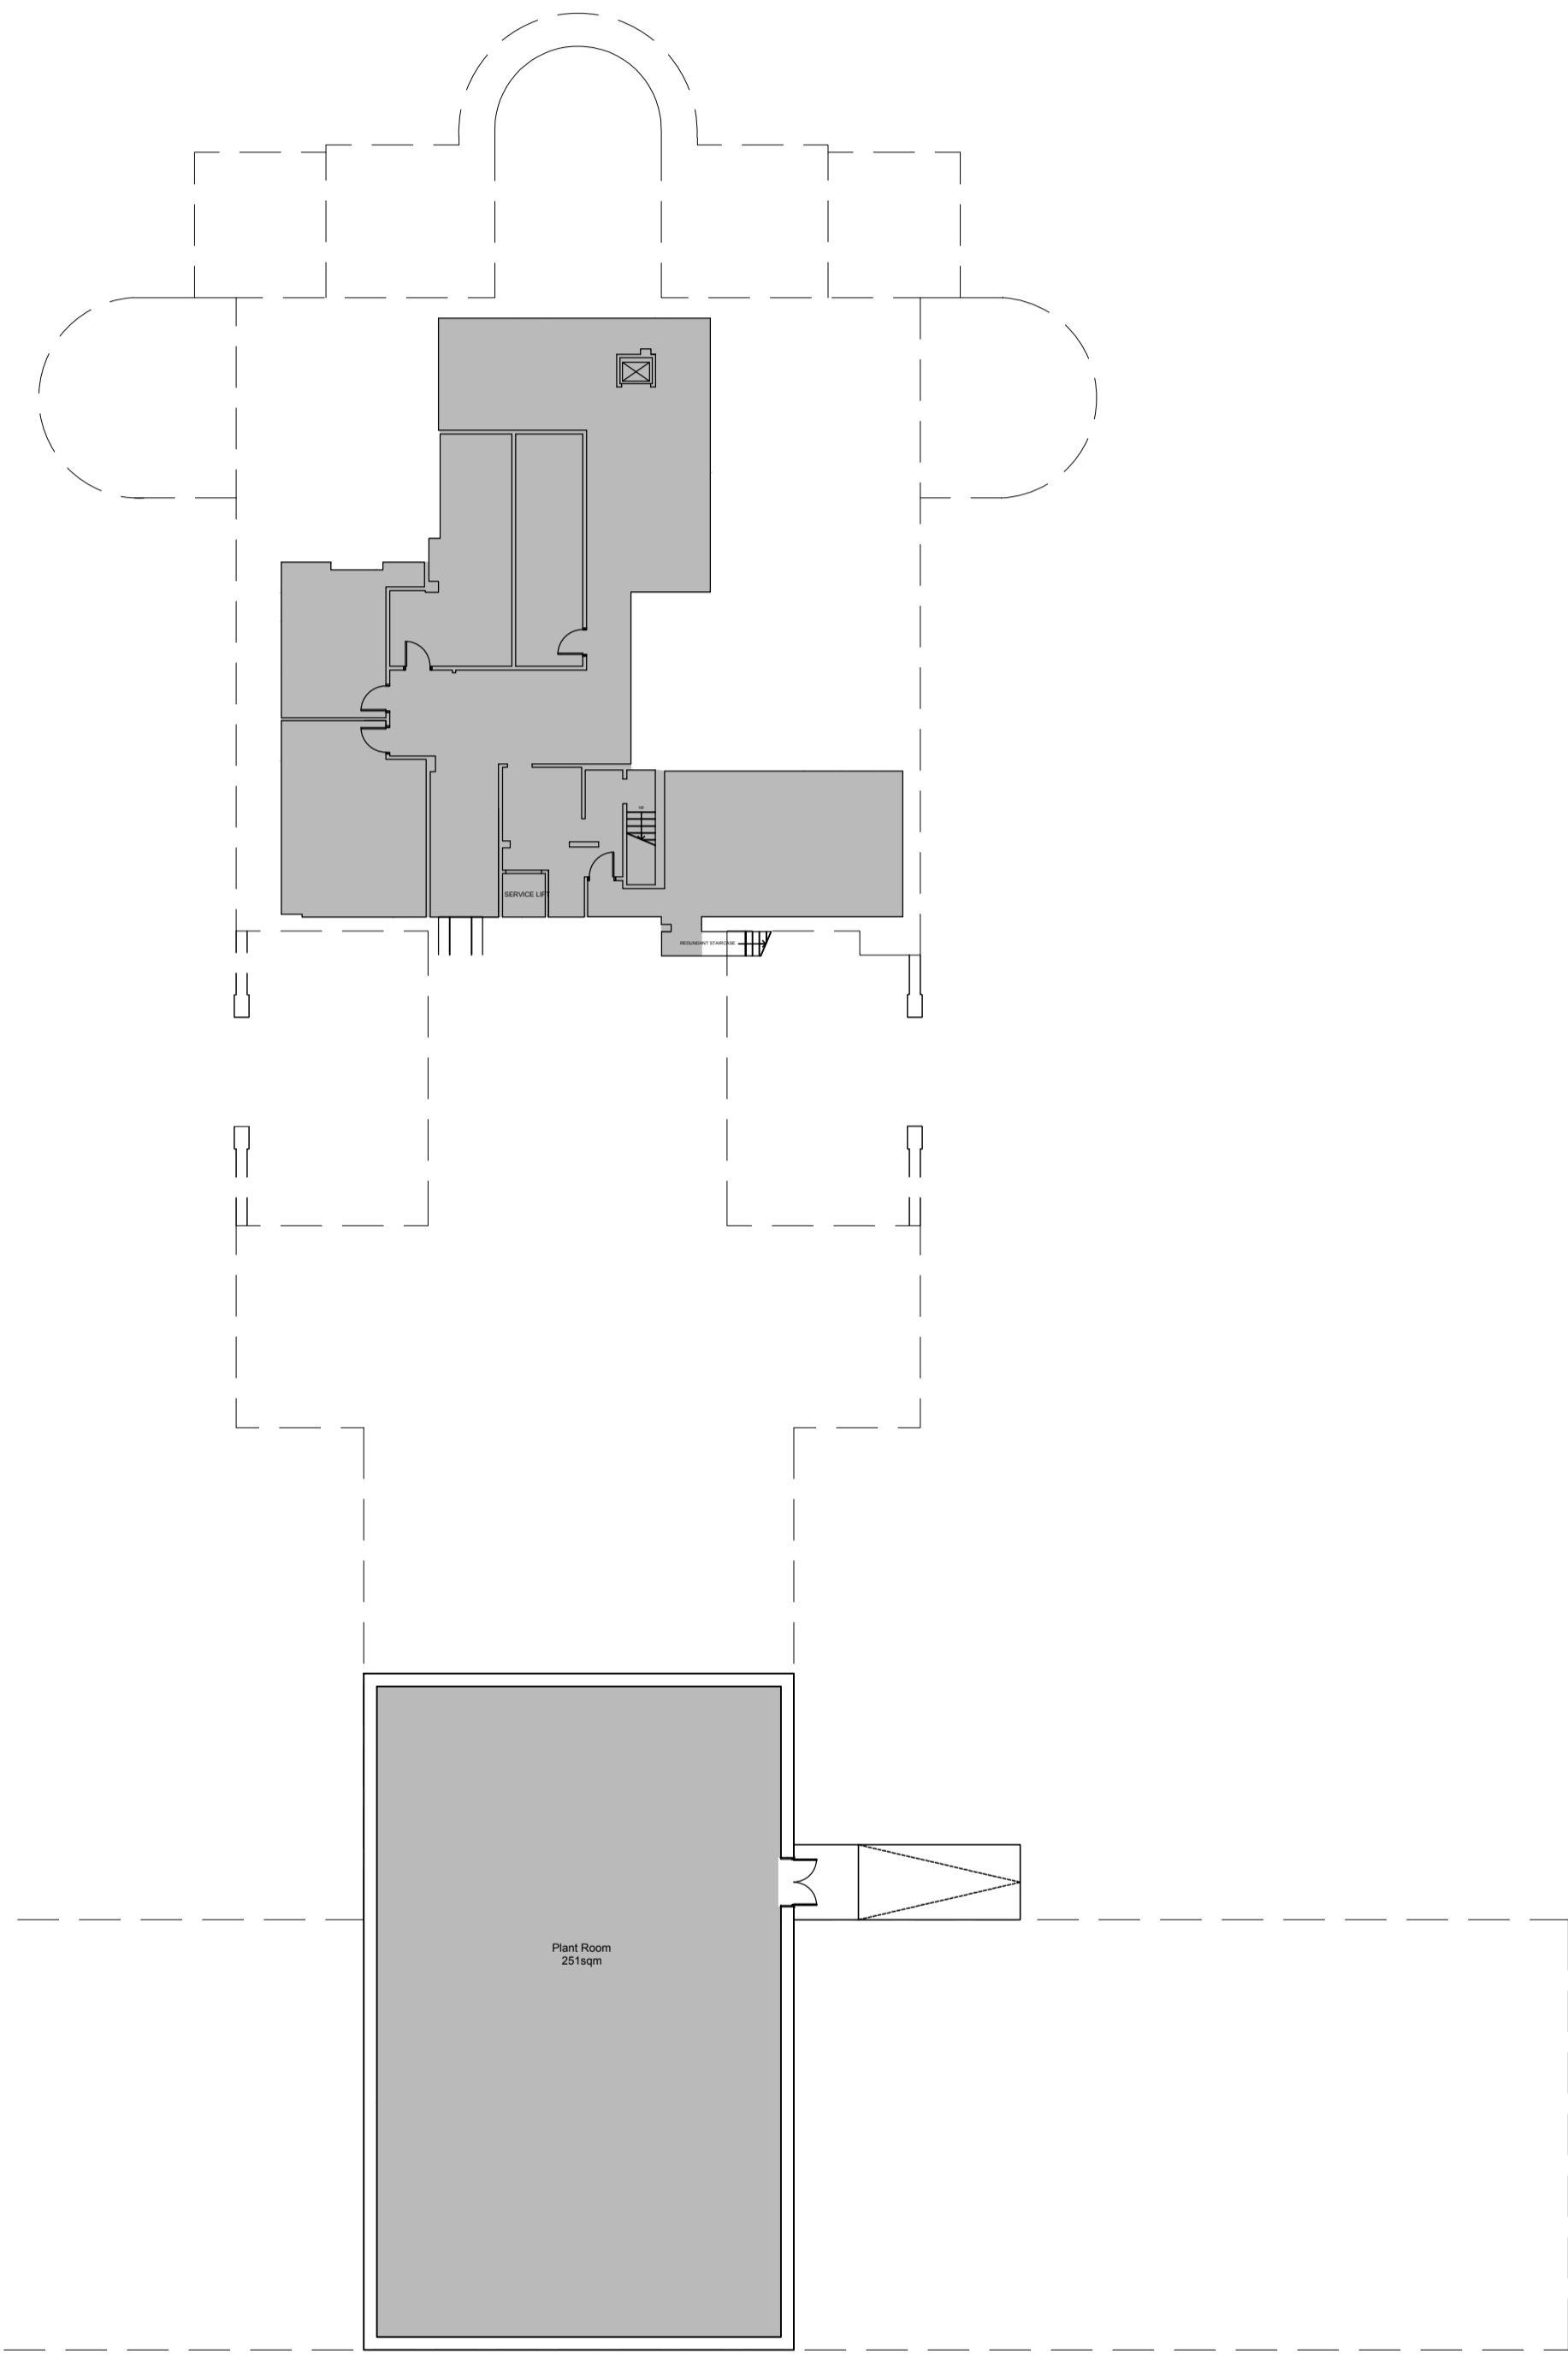

Basement Floor Plan

D	31.08.16	'Do Not Scale' note removed for Planning
C	18.08.16	PLANNING ISSUE
B	08.08.16	Revised scheme
A	30.09.15	Notes added

REV	DATE	NOTES

Client

FUSION HATFIELD HOTELS LTD

Project

HOTEL AND STUDENT RESIDENTIAL  
 COMET HOTEL SITE  
 HATFIELD

Drawing Title

PROPOSED COMET AND EXTENSION  
 SECOND AND BASEMENT FLOOR PLANS

Drawn	Checked	Paper Size	Scale	Date
NB	ML	A1	1:200	SEPT 2015
Project No. 14286		Drawing No. 0307	Revision D	

