




Key Plan NTS

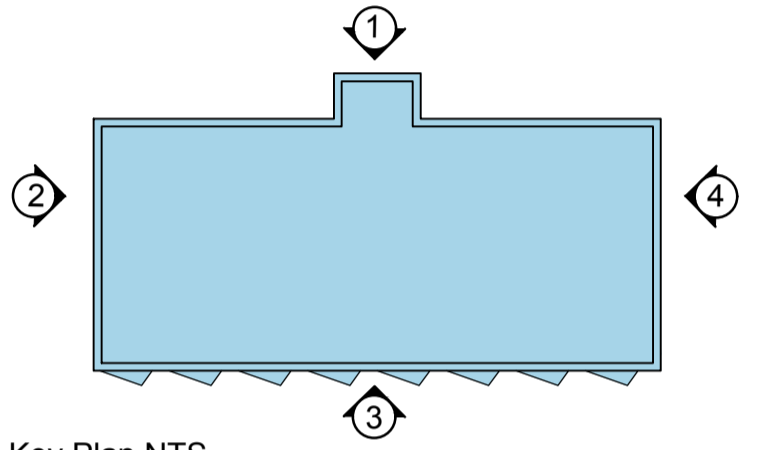


Key Plan NTS

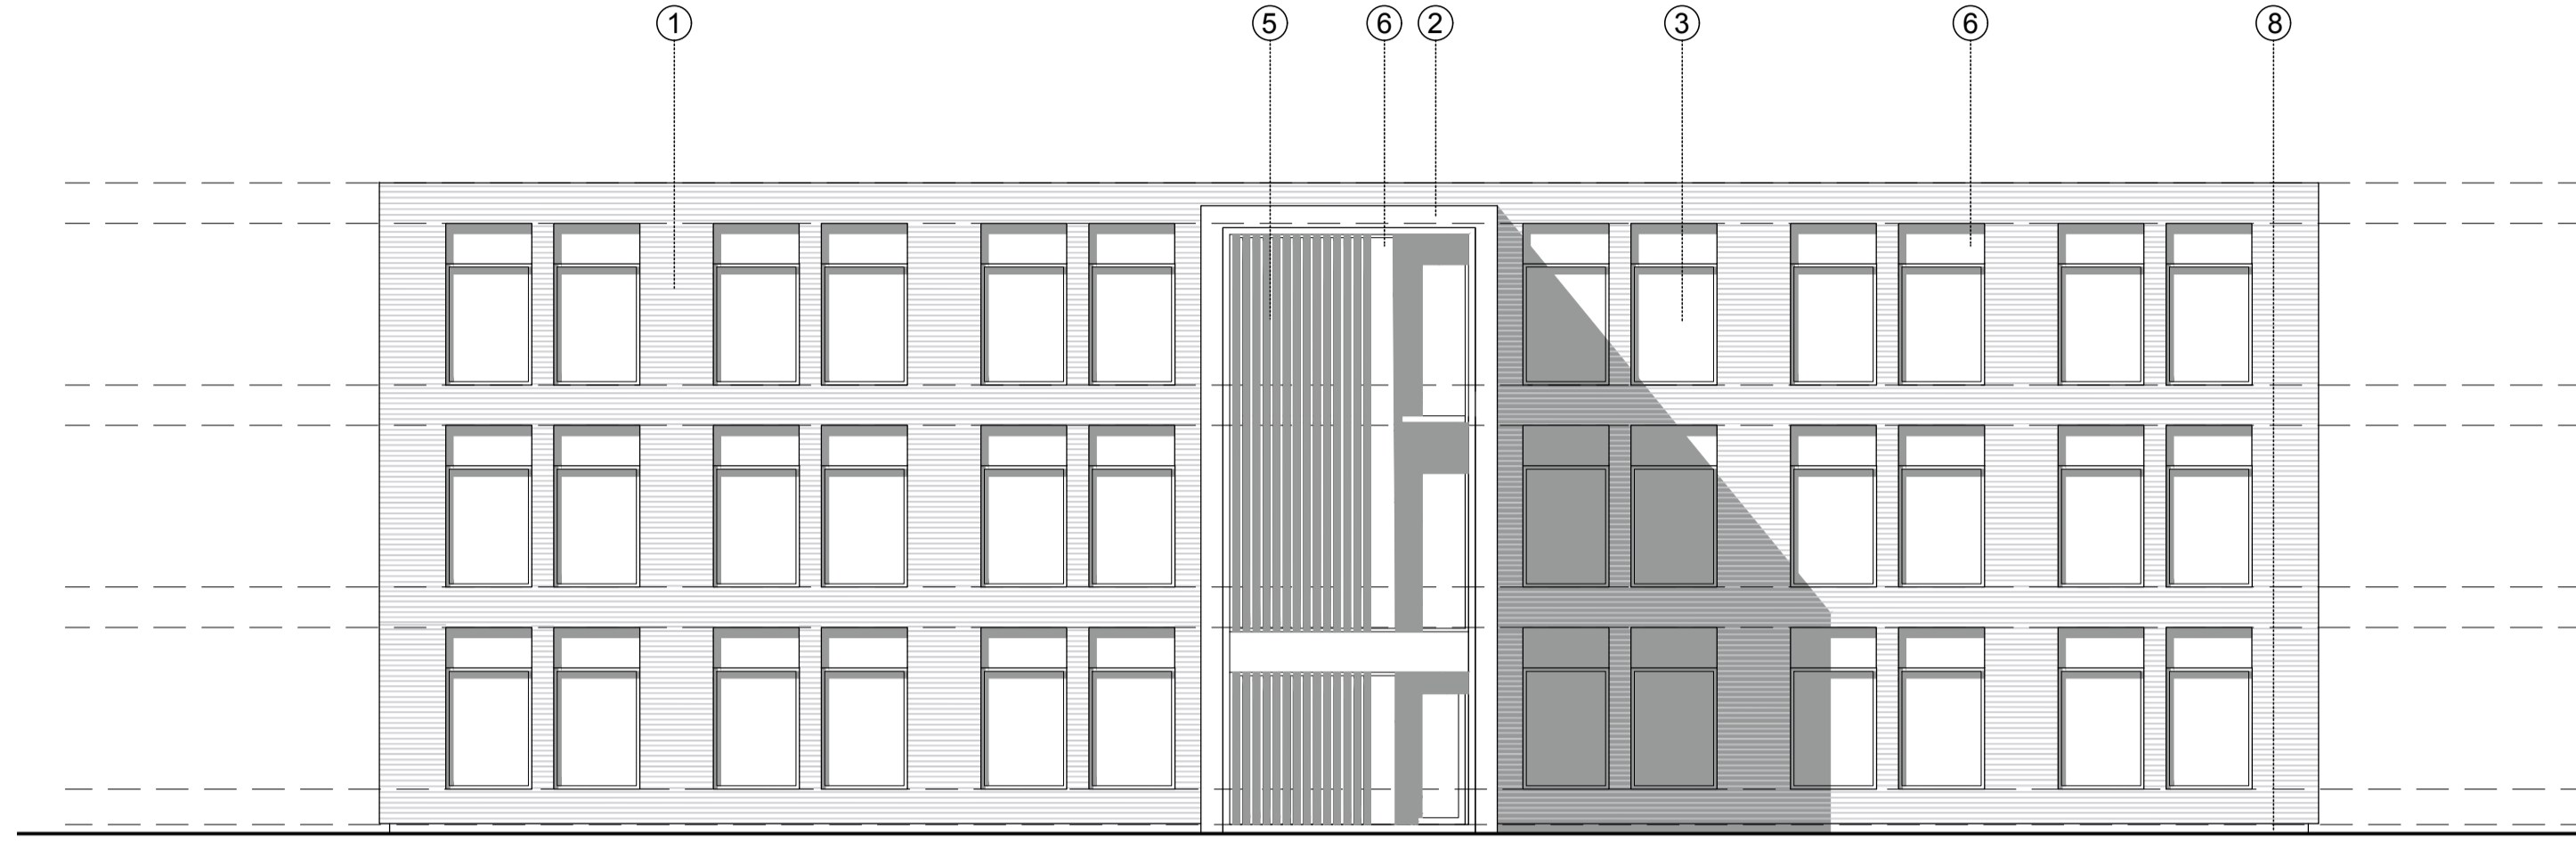


① North East Elevation View

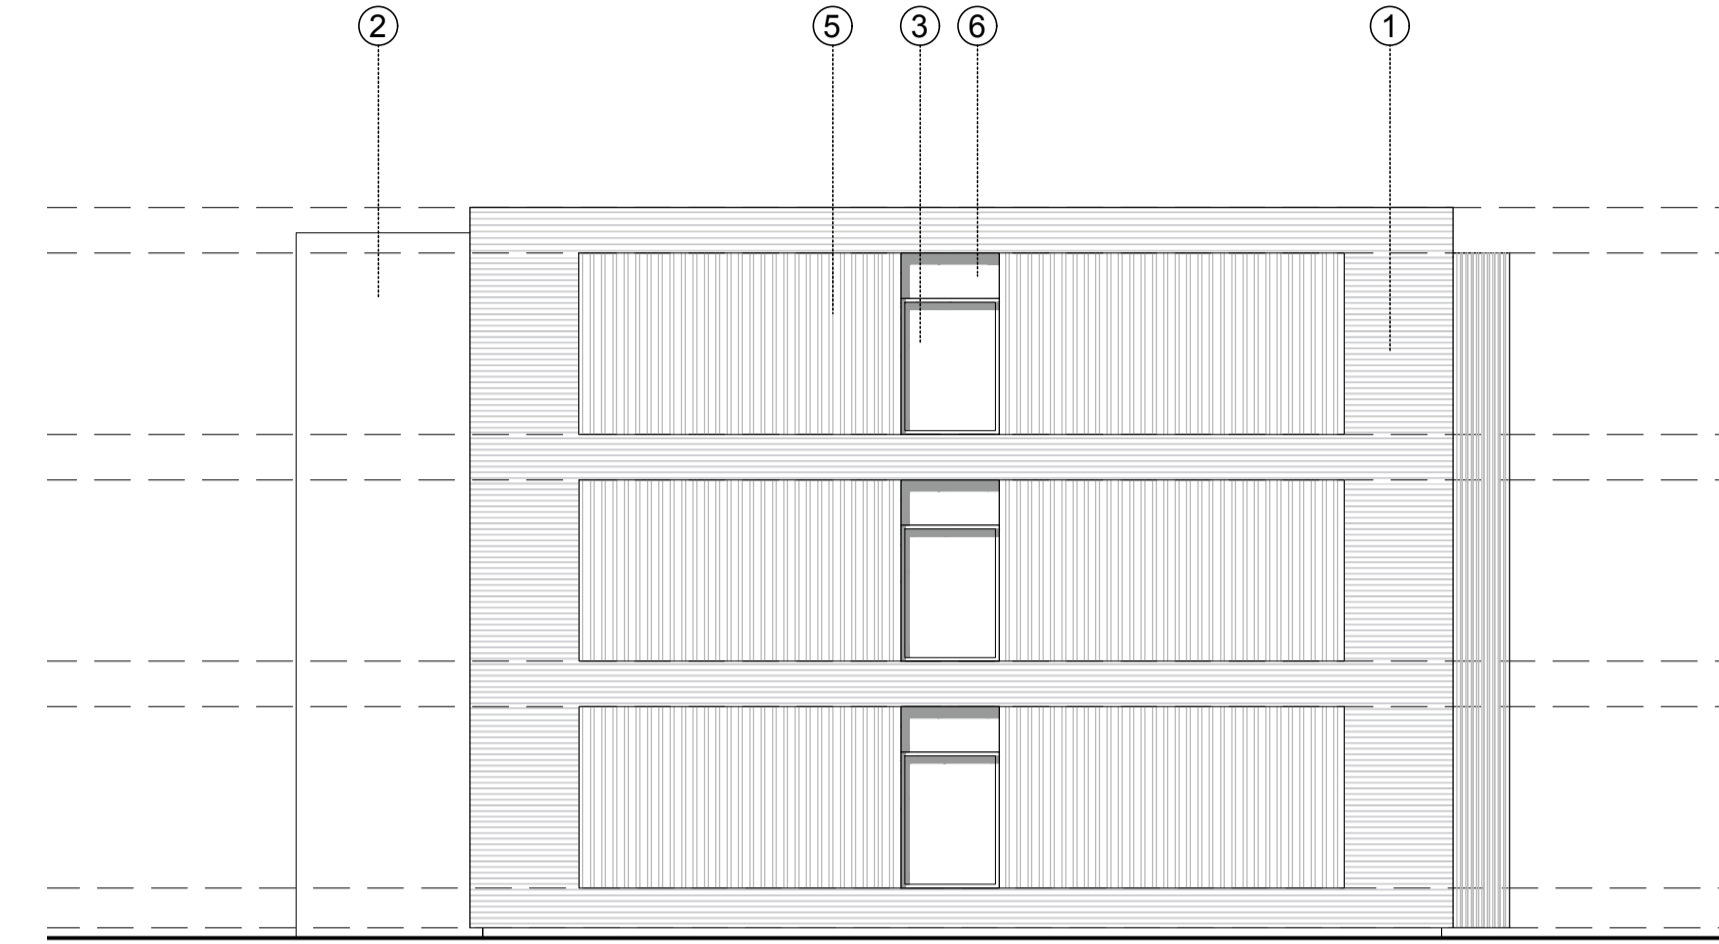

② North West Elevation View

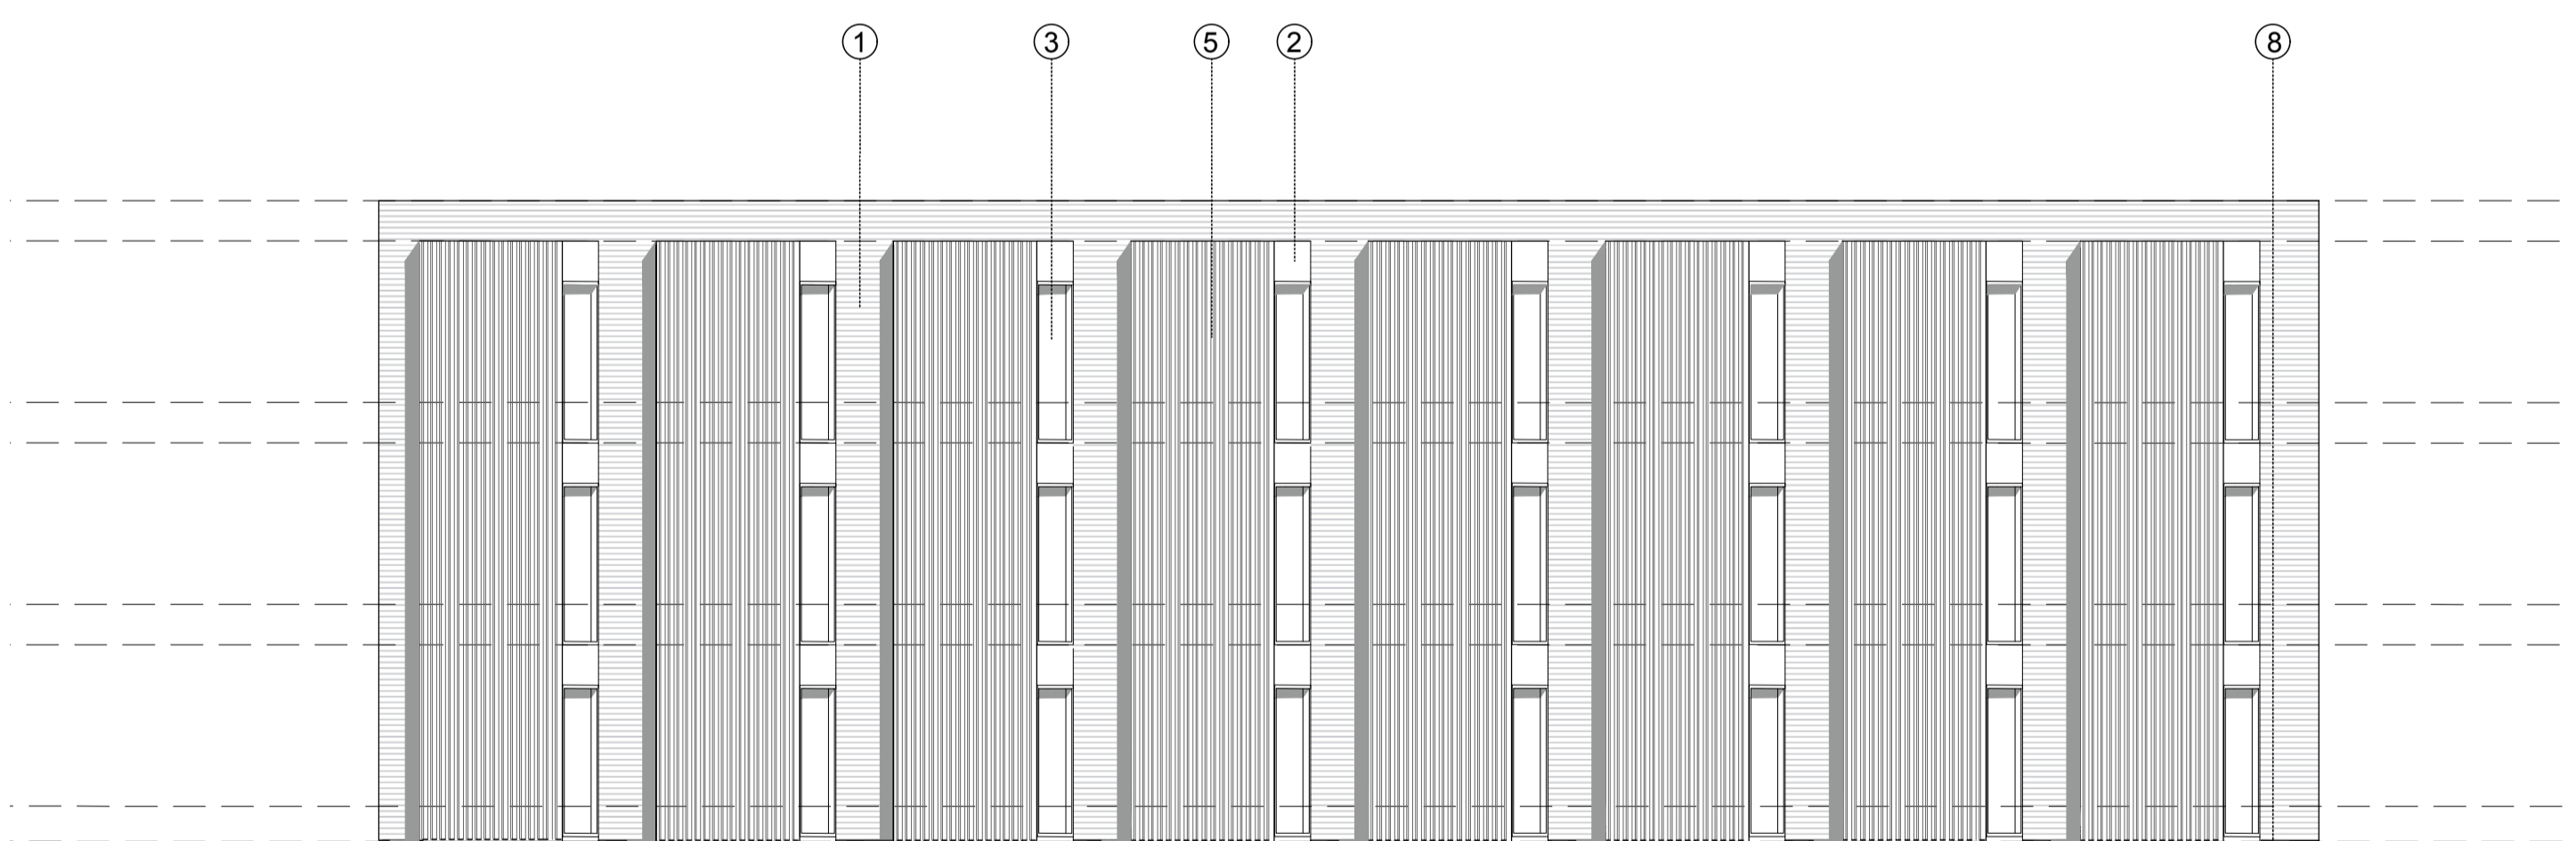

③ South West Elevation View

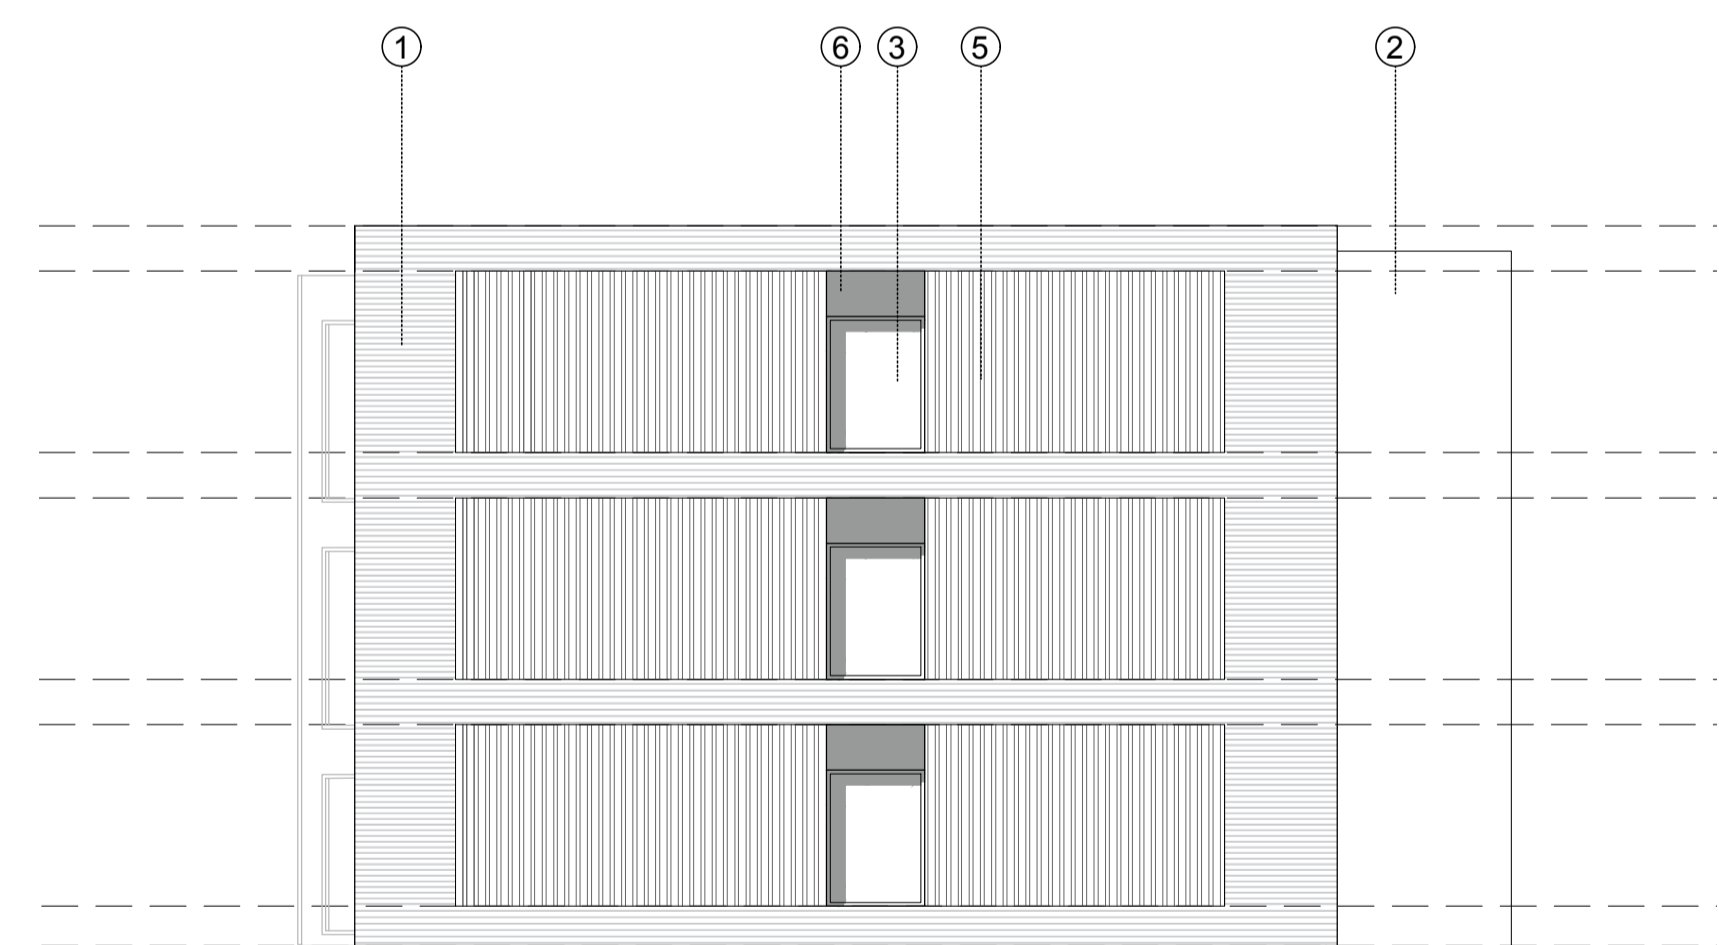

④ South East Elevation View

Material Key

- ① FACADE LIGHT BUFF/MULTI BRICKWORK
- ② DARK METAL STANDING SEAM CLADDING
- ③ PPC ALUMINIUM GLAZING
- ④ ANODISED ALUMINIUM FINIS
- ⑤ TERACOTTA RAINSCREEN CLADDING
- ⑥ ANODISED ALUMINIUM PANEL
- ⑦ PPC ALUMINIUM CURTAIN WALLING WITH PROJECTING MULLIONS
- ⑧ BLACK ENGINEERING BRICKWORK BELOW DPC LEVEL
- ⑨ GLAZED BALUSTRADE

B	31.08.16	'Do Not Scale' note removed for Planning
A	19.08.16	PLANNING ISSUE
REV	DATE	NOTES
Client		

FUSION HATFIELD HOTELS LTD

Project
HOTEL AND STUDENT RESIDENTIAL
COMET HOTEL SITE
HATFIELD
Drawing Title
PROPOSED BLOCK ELEVATIONS B,C,D

Drawn	Checked	Paper Size	Scale	Date
NB	ML	A1	1:100	AUG 2016
Project No.	Drawing No.	Revision		
14286	0313	B		

