



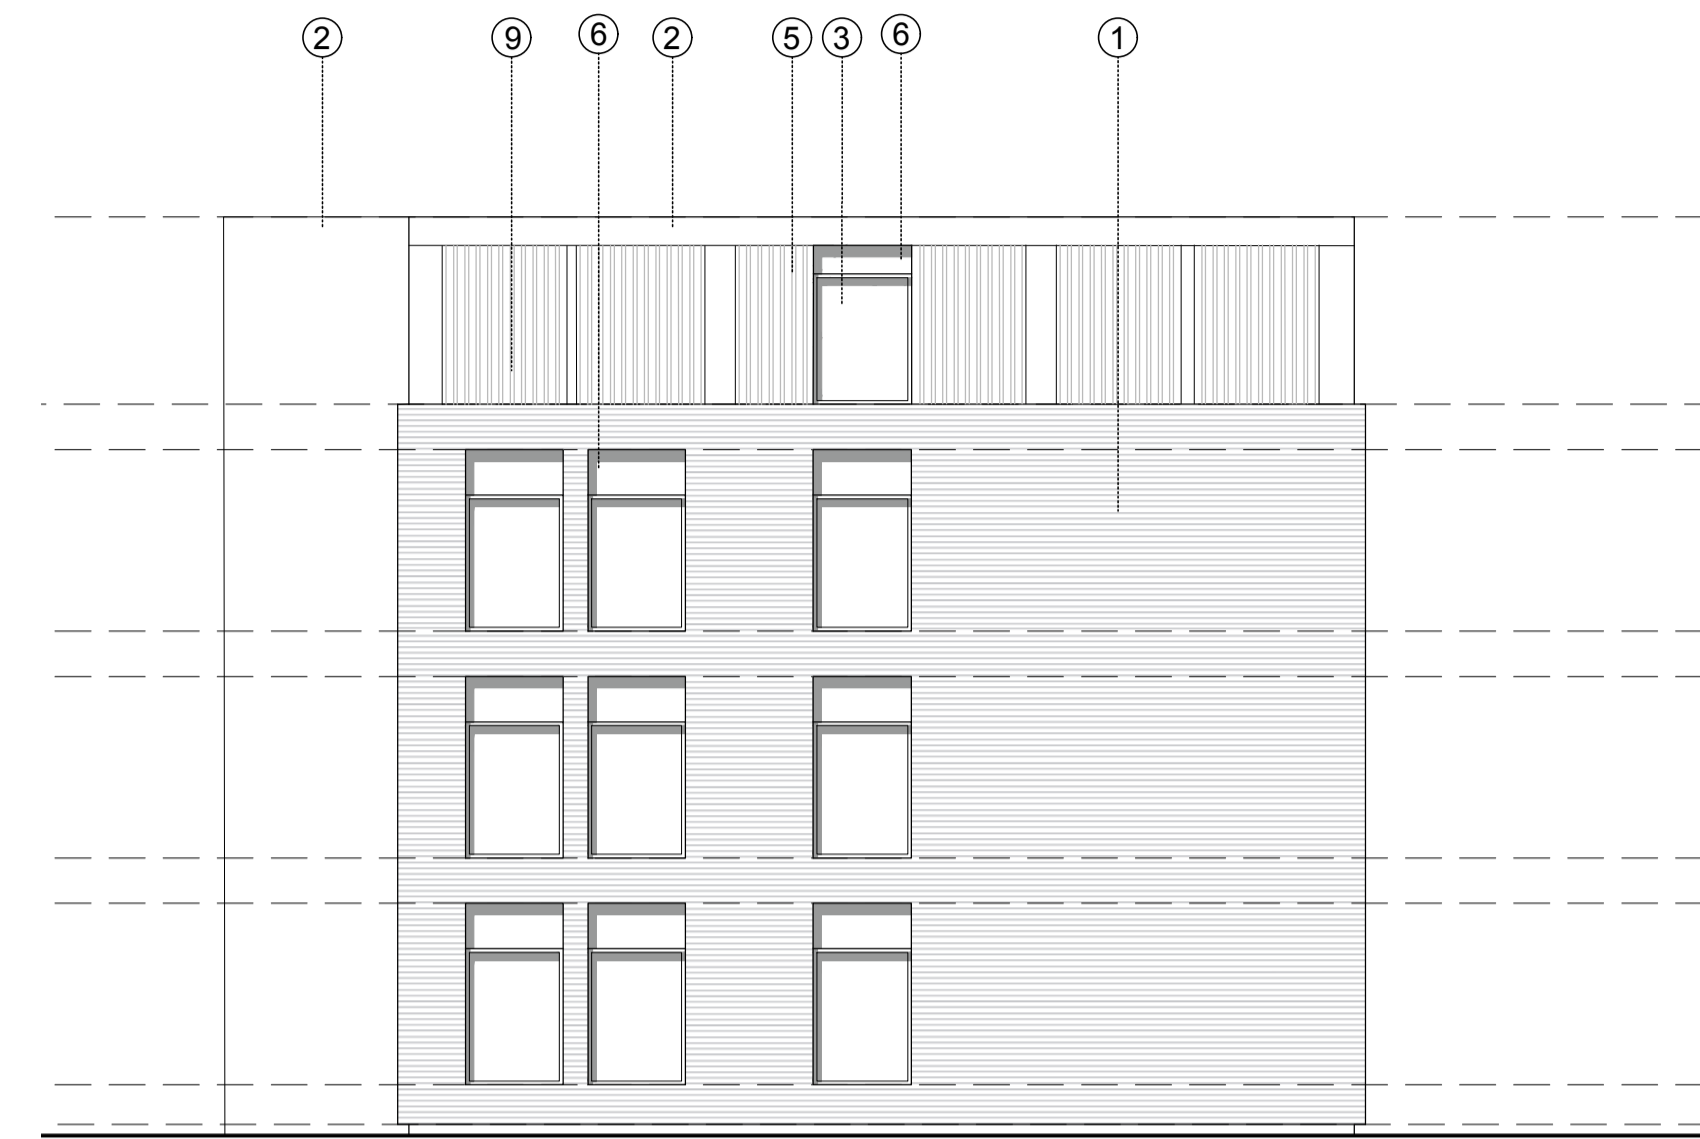

① North West Elevation View

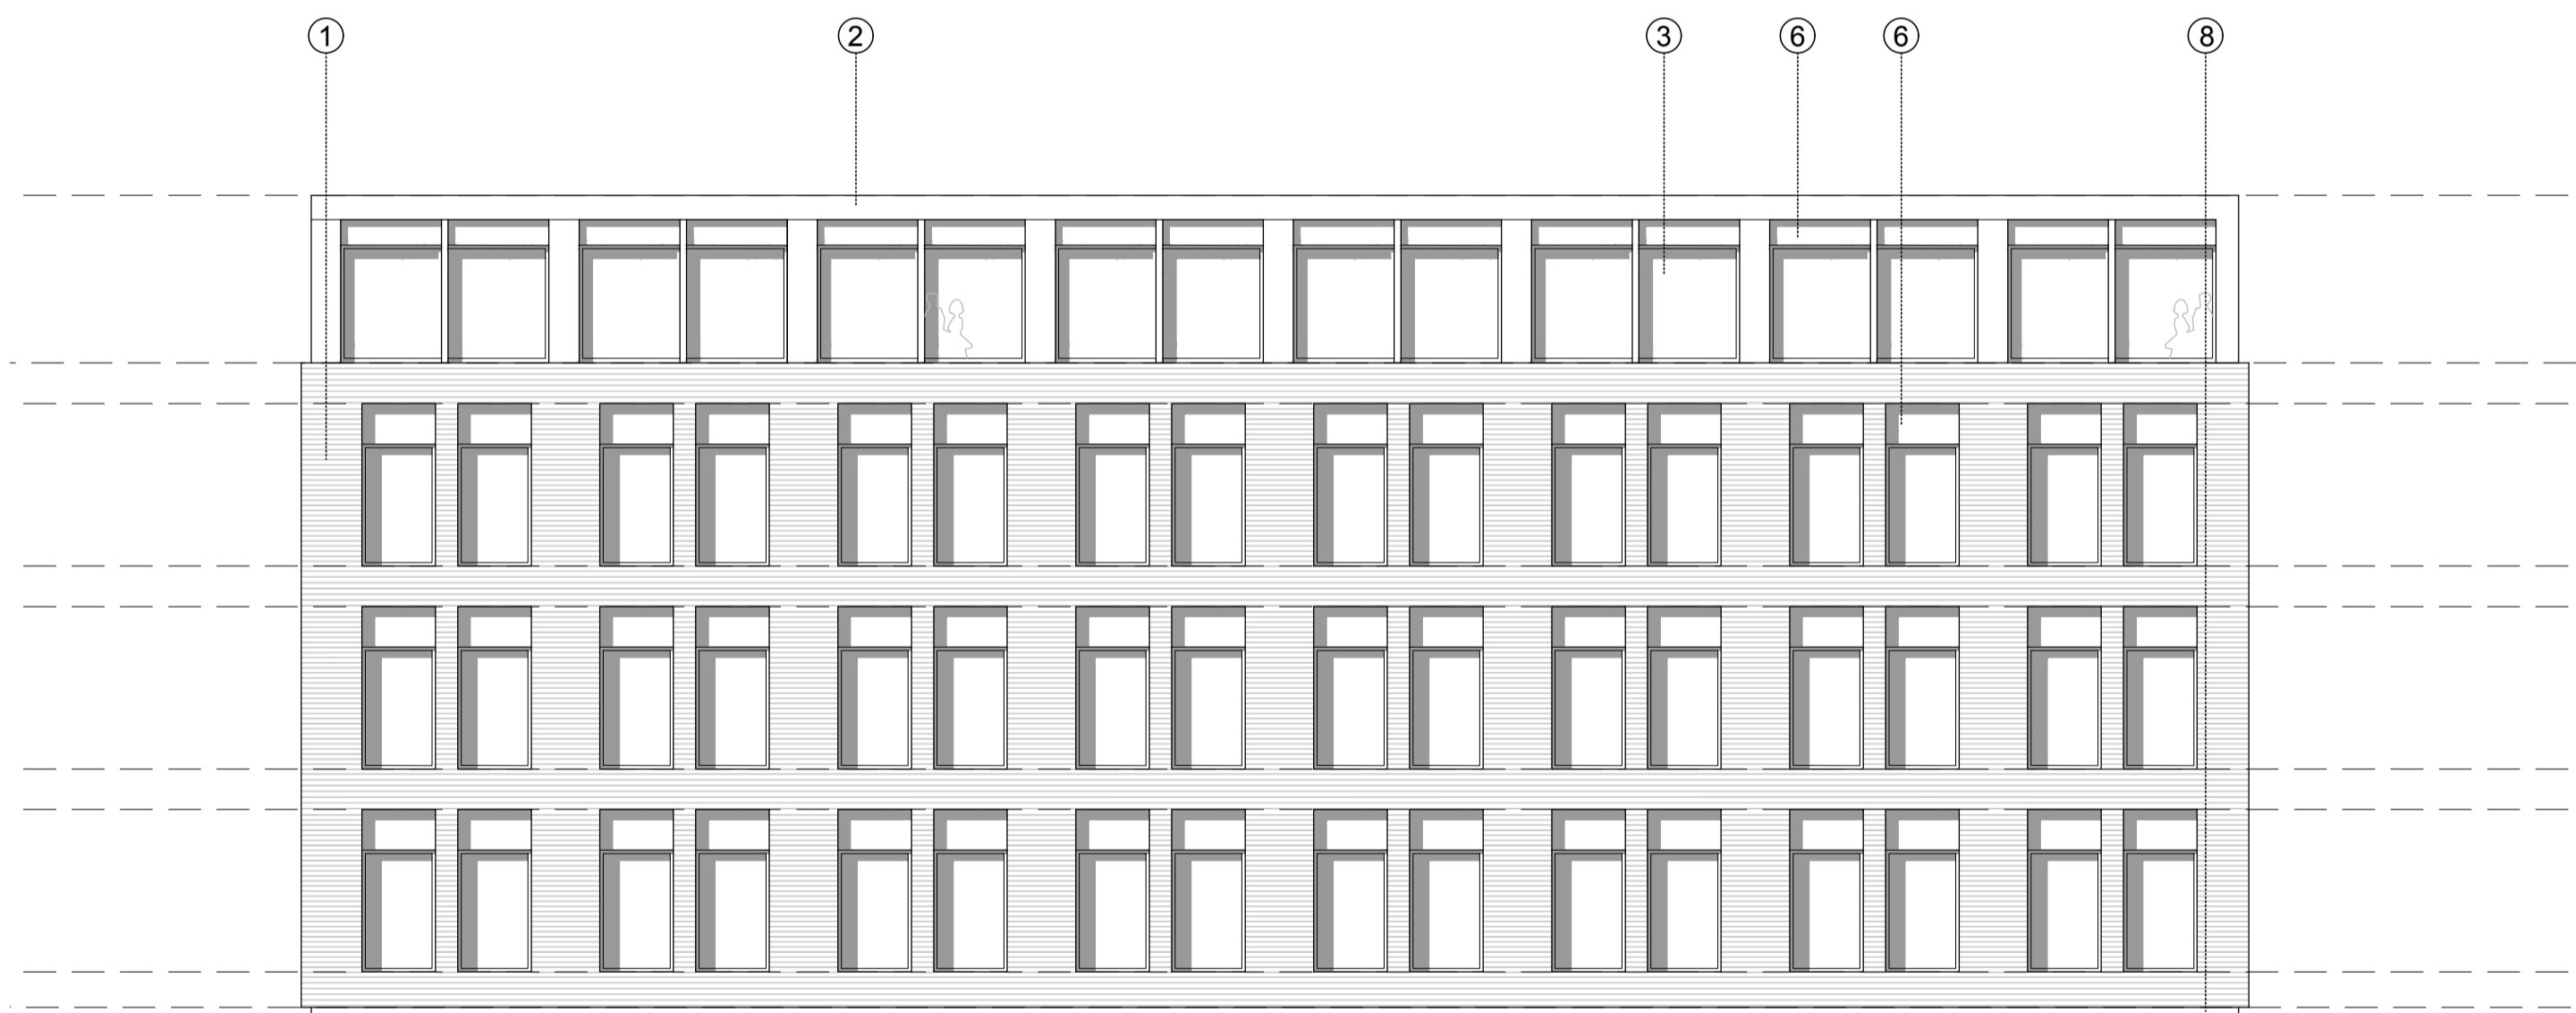



② South West Elevation View



③ South East Elevation View



④ North East Elevation View

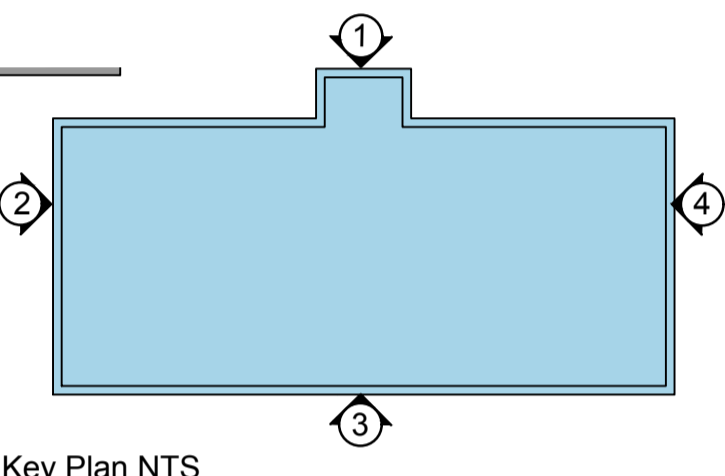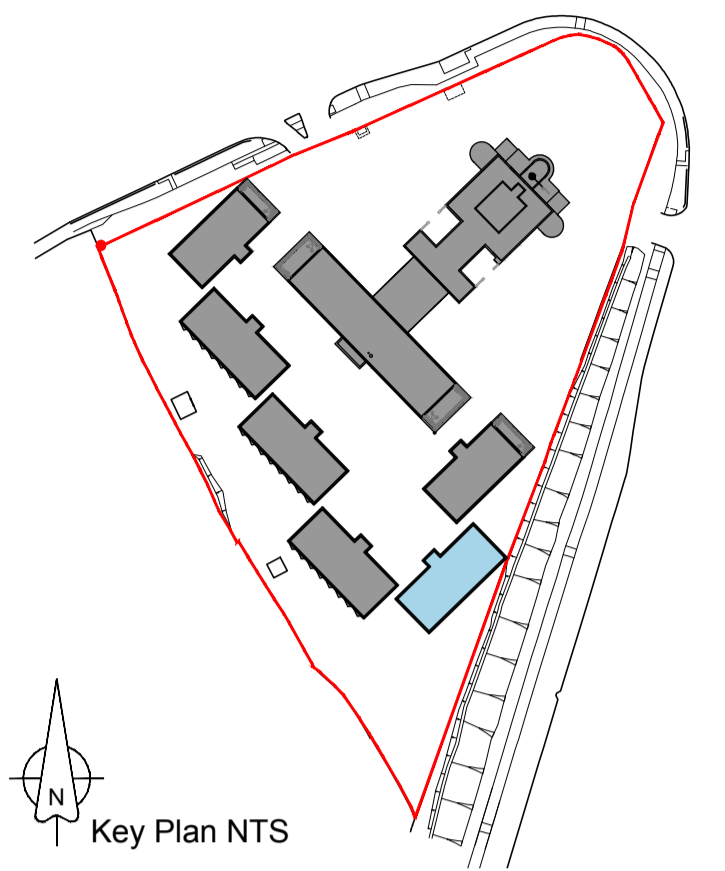

Key Plan NTS

Material Key

- ① FACADE LIGHT BUFF/MULTI BRICKWORK
- ② DARK METAL STANDING SEAM CLADDING
- ③ PPC ALUMINIUM GLAZING
- ④ ANODISED ALUMINIUM FINIS
- ⑤ TERACOTTA RAINSCREEN CLADDING
- ⑥ ANODISED ALUMINIUM PANEL
- ⑦ PPC ALUMINIUM CURTAIN WALLING WITH PROJECTING MULLIONS
- ⑧ BLACK ENGINEERING BRICKWORK BELOW DPC LEVEL
- ⑨ GLAZED BALUSTRADE

B	31.08.16	'Do Not Scale' note removed for Planning
A	19.08.16	PLANNING ISSUE
REV	DATE	NOTES
Client		

FUSION HATFIELD HOTELS LTD

Project  
HOTEL AND STUDENT RESIDENTIAL  
COMET HOTEL SITE  
HATFIELD  
Drawing Title  
PROPOSED ELEVATIONS BLOCK E

Drawn	Checked	Paper Size	Scale	Date
NB	ML	A1	1:100	AUG 2016
Project No.	Drawing No.	Revision		
14286	0314	B		

**CORSTORPHINE + WRIGHT**  
ARCHITECTS

Brook Hall • Brook Street • Warwick • CV34 4BL  
t 01926 658444 • w www.corstorphine-wright.com

