



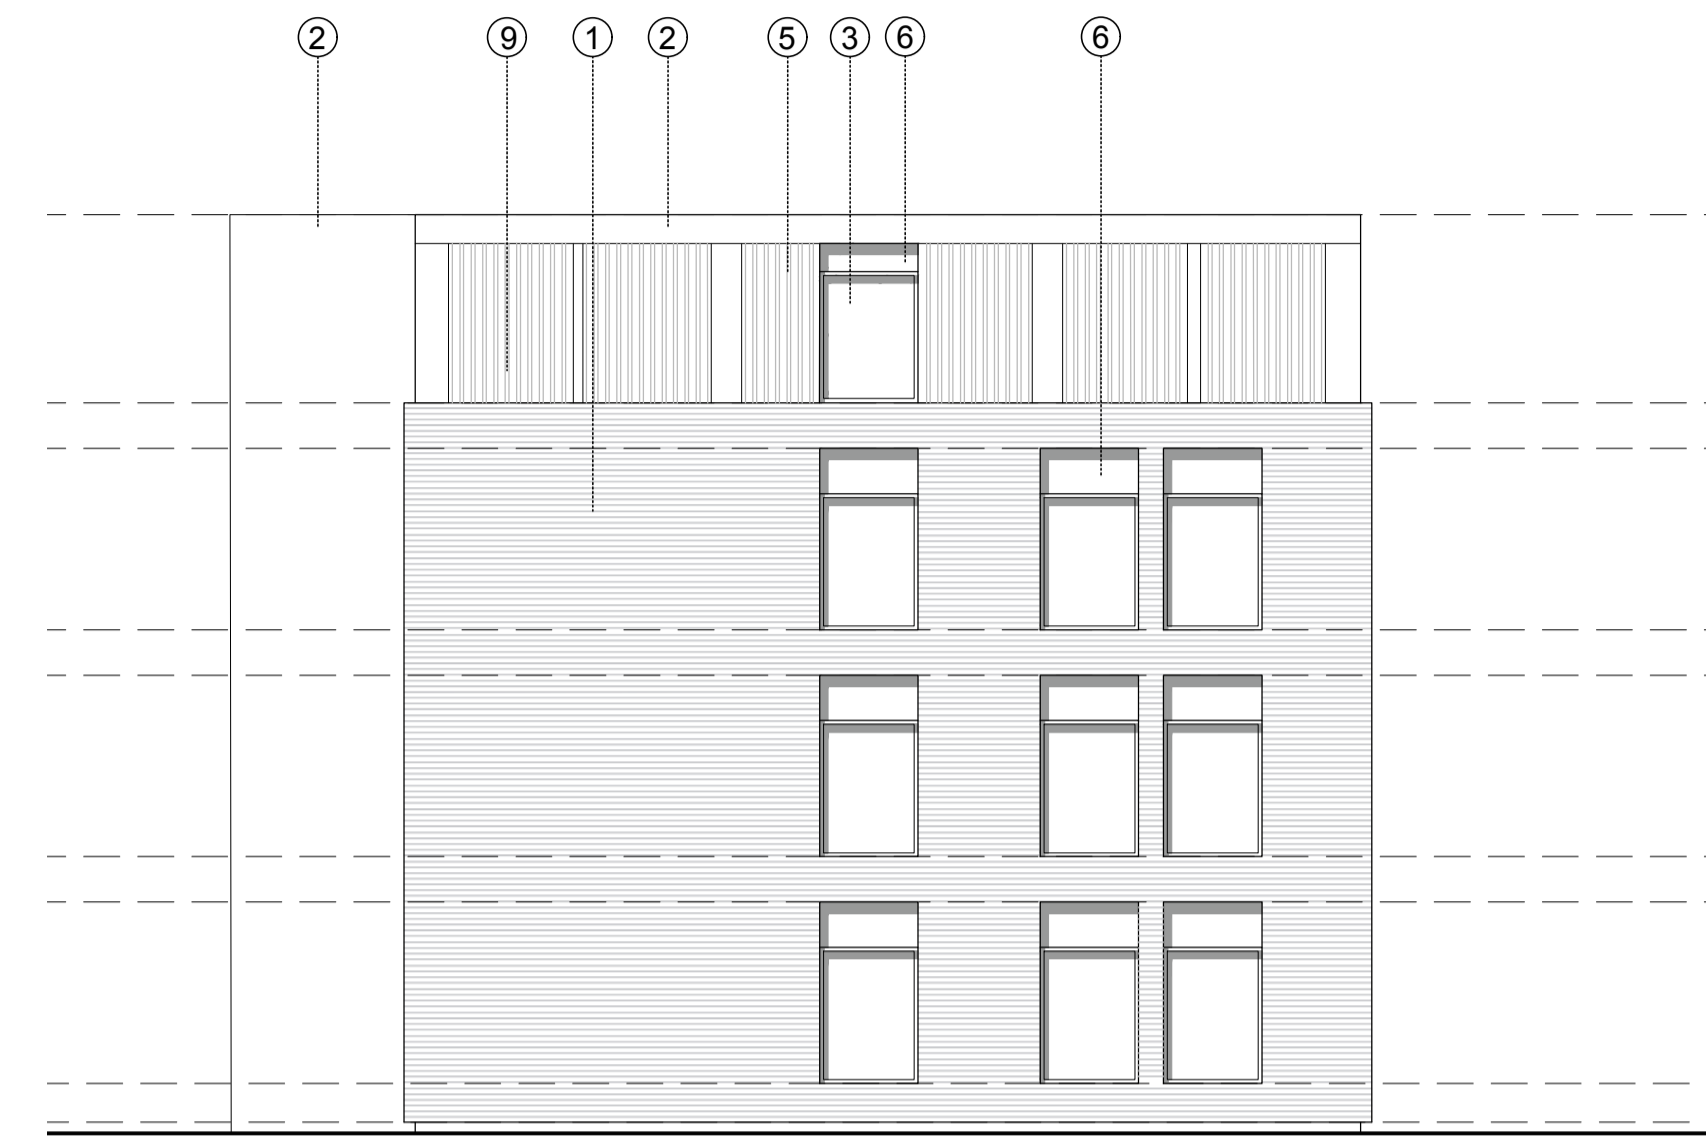


① North West Elevation View



② South West Elevation View

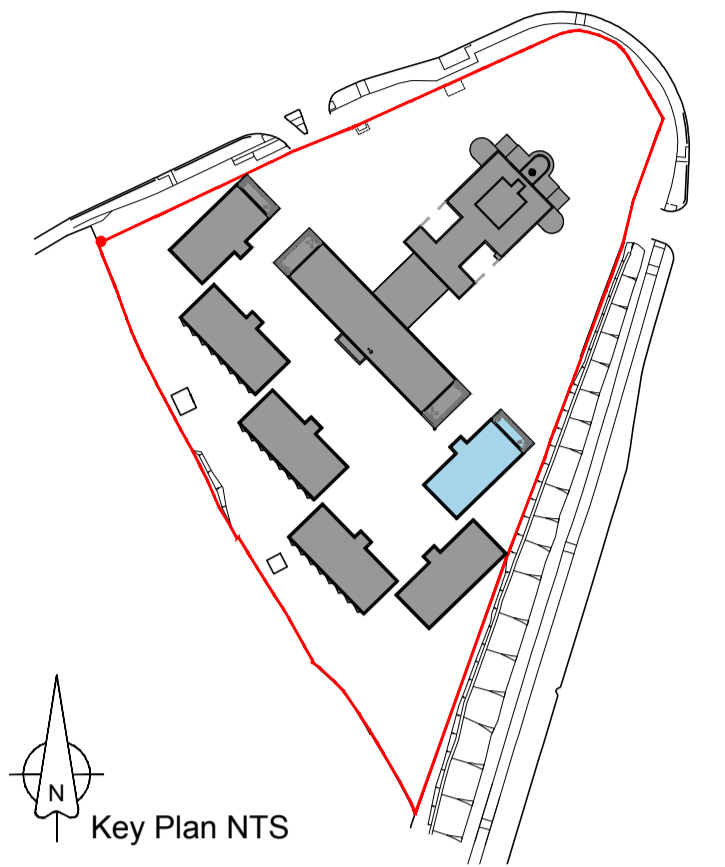


Key Plan NTS

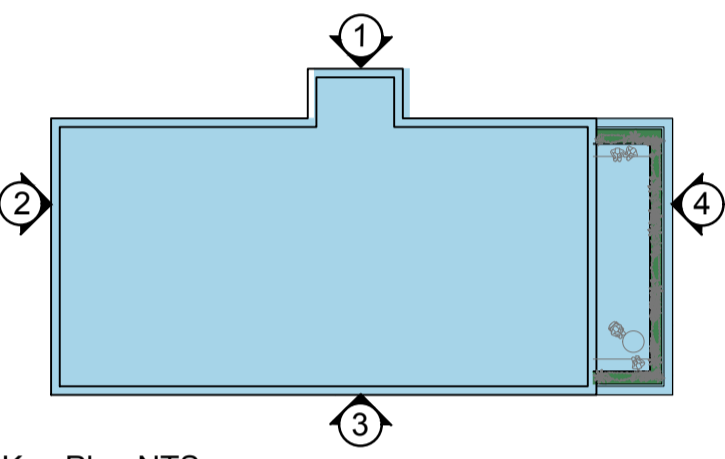


Key Plan NTS

Material Key

- ① FACADE LIGHT BUFF/MULTI BRICKWORK
- ② DARK METAL STANDING SEAM CLADDING
- ③ PPC ALUMINIUM GLAZING
- ④ ANODISED ALUMINIUM FINIS
- ⑤ TERACOTTA RAINSCREEN CLADDING
- ⑥ ANODISED ALUMINIUM PANEL
- ⑦ PPC ALUMINIUM CURTAIN WALLING WITH PROJECTING MULLIONS
- ⑧ BLACK ENGINEERING BRICKWORK BELOW DPC LEVEL
- ⑨ GLAZED BALUSTRADE

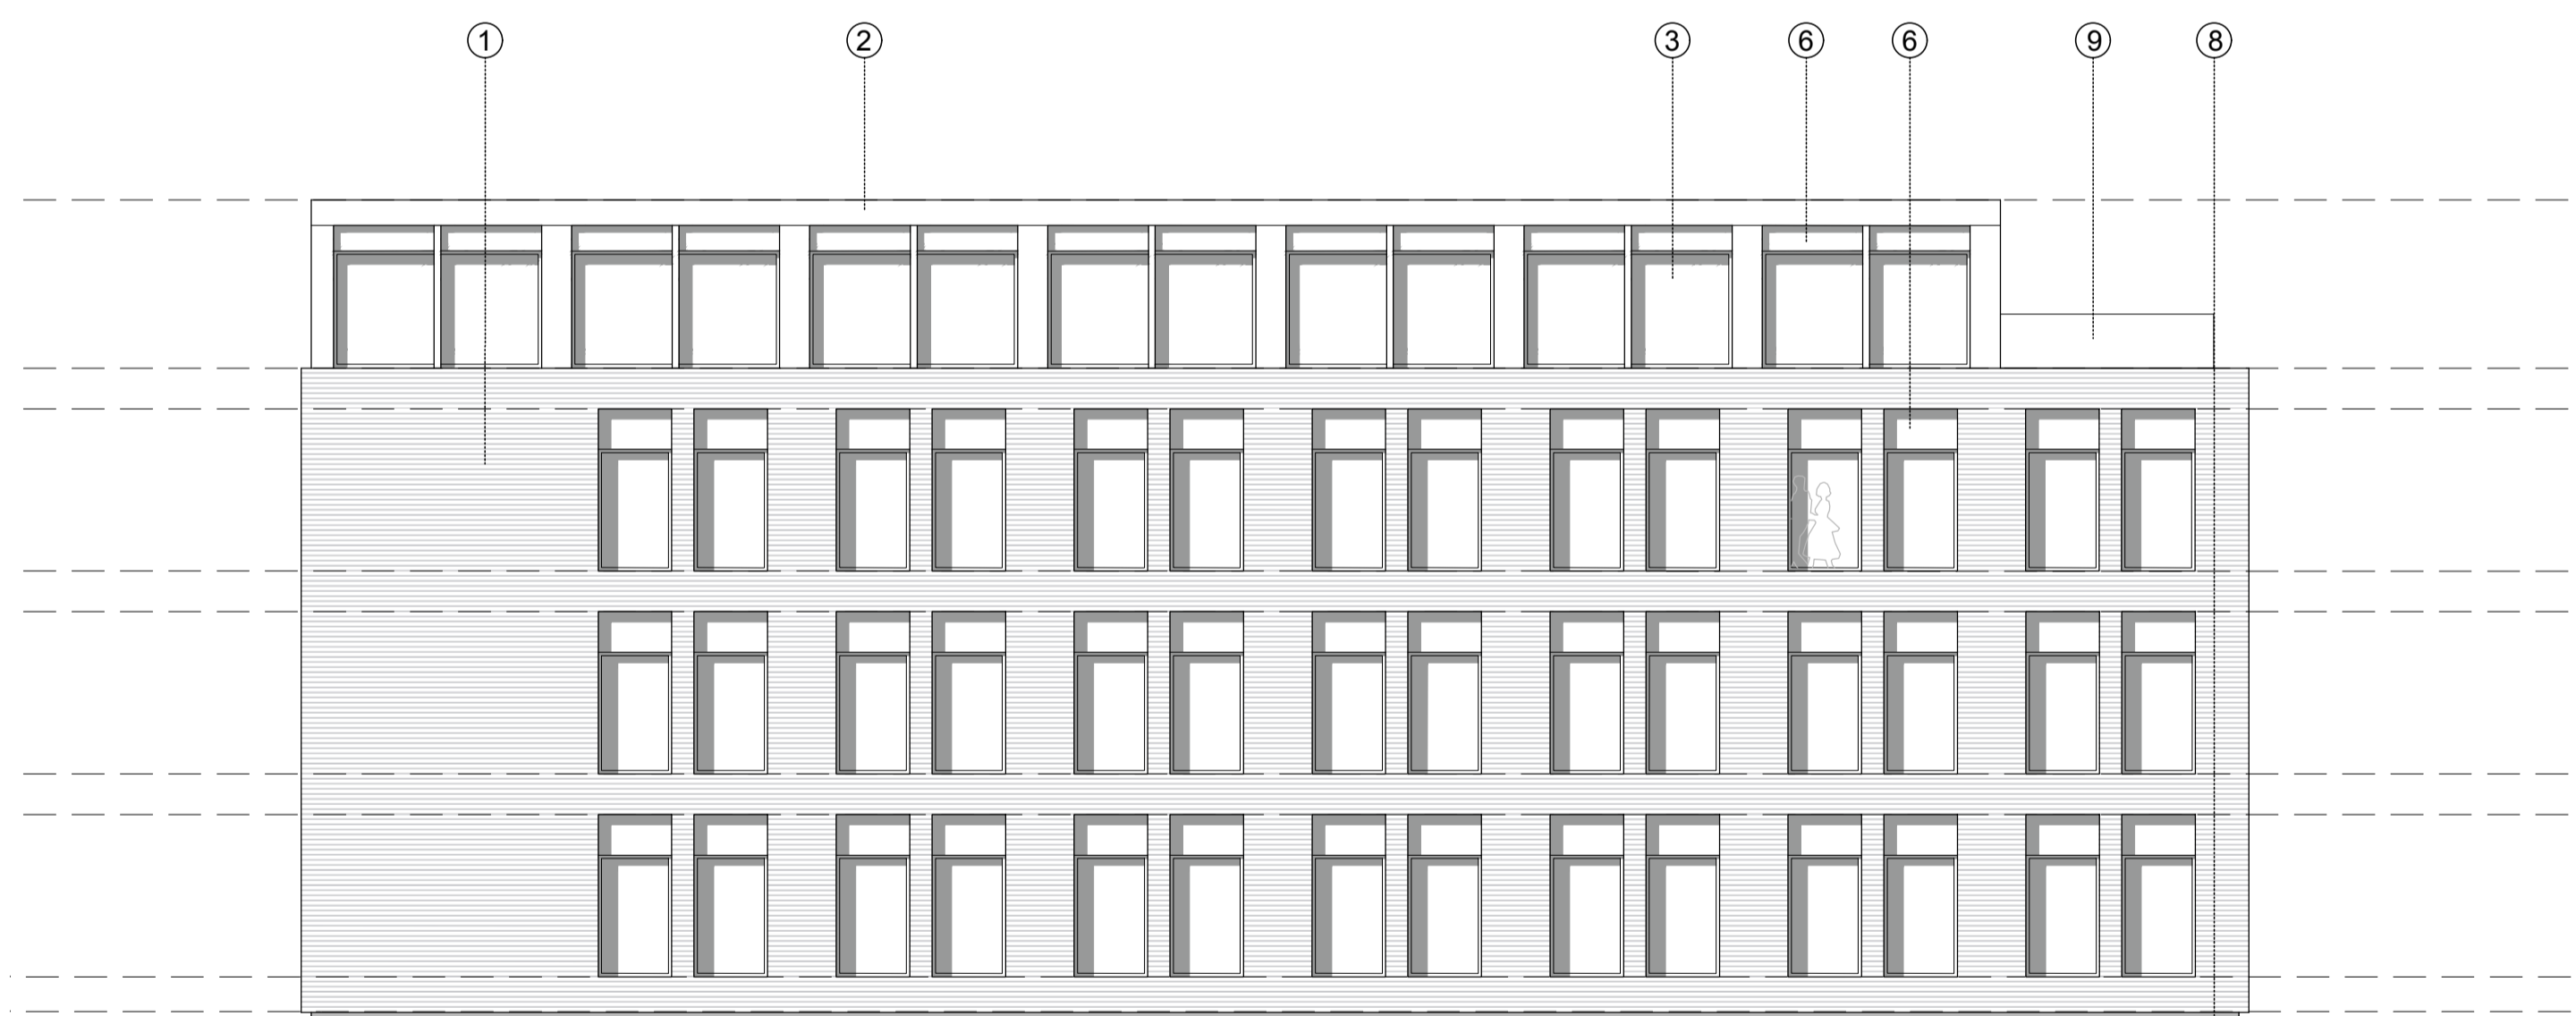

③ South East Elevation View

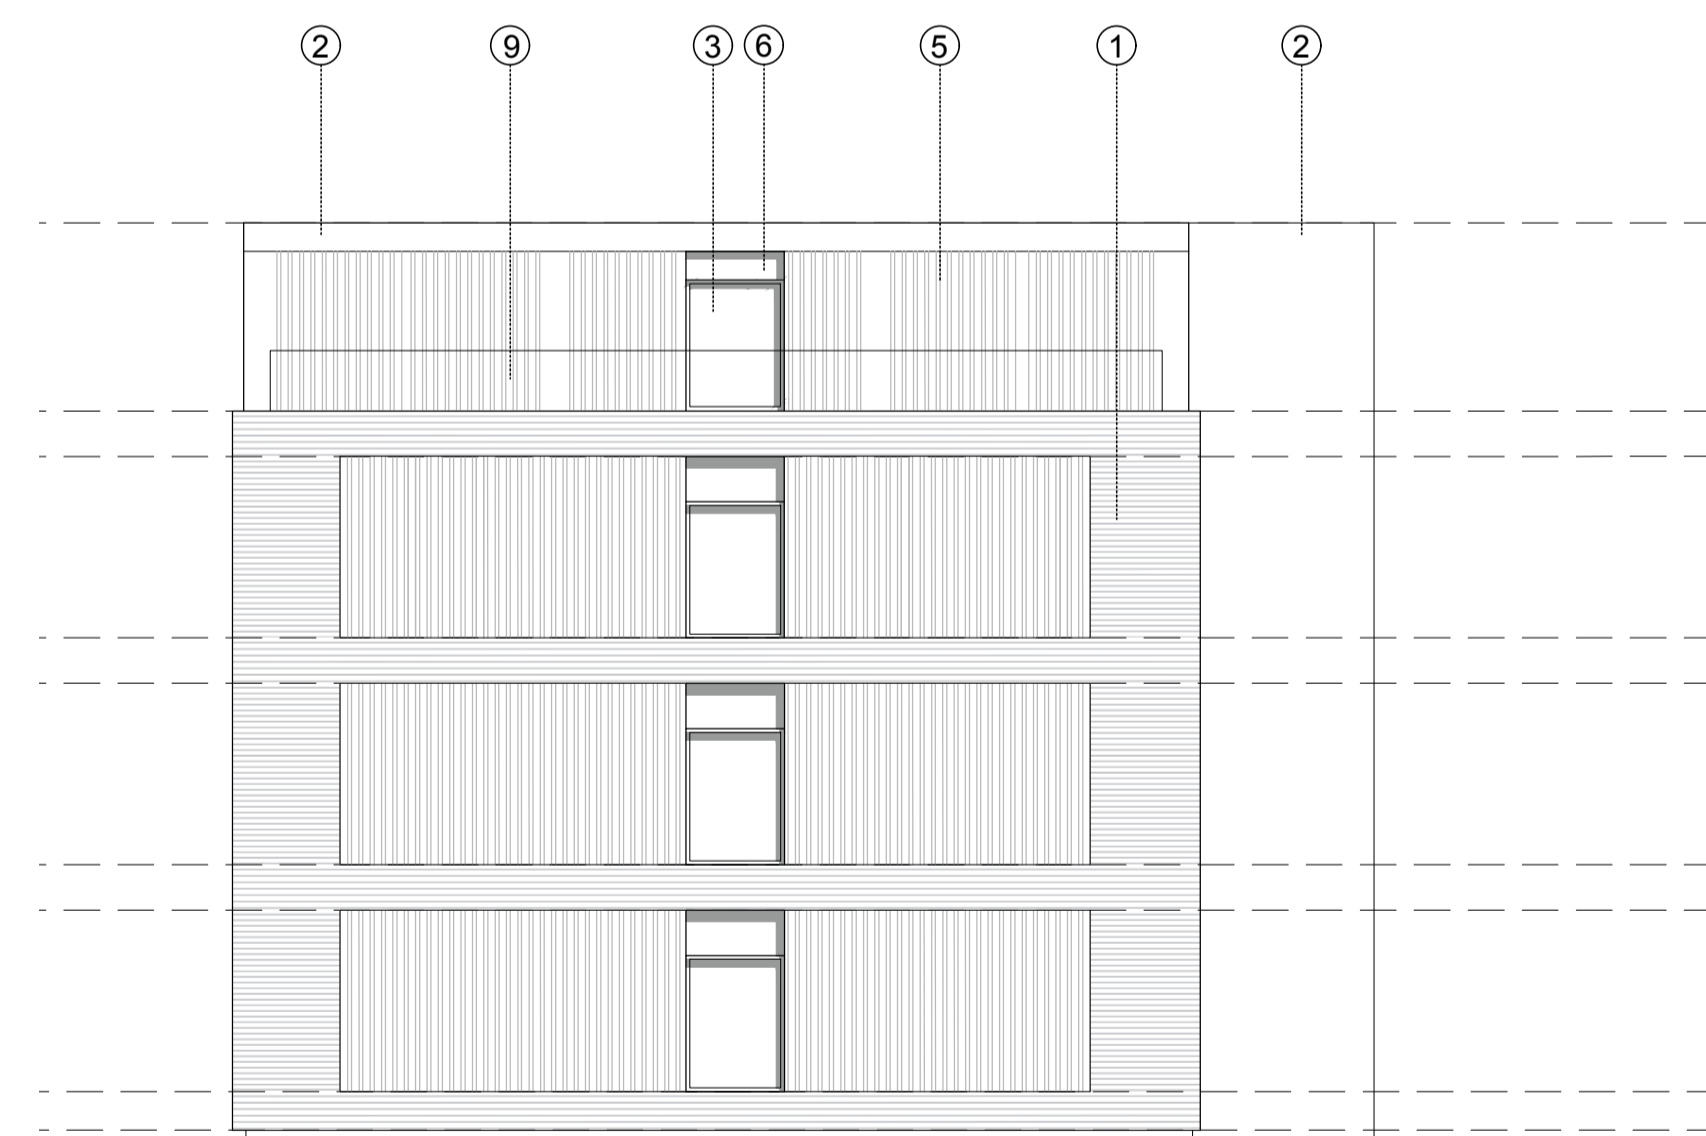

④ North East Elevation View

B	31.08.16	'Do Not Scale' note removed for Planning
A	19.08.16	PLANNING ISSUE
REV	DATE	NOTES

Client

FUSION HATFIELD HOTELS LTD

Project
HOTEL AND STUDENT RESIDENTIAL
COMET HOTEL SITE
HATFIELD

Drawing Title
PROPOSED ELEVATIONS BLOCK F

Drawn	Checked	Paper Size	Scale	Date
NB	ML	A1	1:100	AUG 2016
Project No.	Drawing No.	Revision		
14286	0315	B		

CORSTORPHINE + WRIGHT
ARCHITECTS

Brook Hall • Brook Street • Warwick • CV34 4BL
t 01926 658444 • w www.corstorphine-wright.com

