




ALL DIMENSIONS IN MILLIMETERS UNLESS OTHERWISE STATED.
 ALL INFORMATION SHOWN PERTAINING TO THE FABRIC AND CONSTRUCTION OF THE EXISTING BUILDING IS ASSUMED AND INDICATIVE ONLY AND IS SUBJECT TO VERIFICATION FOLLOWING COMMENCEMENT OF THE WORKS ON SITE. BASED ON GTP SURVEY CARRIED OUT JANUARY 2020.

DRAWING IS TO BE READ IN CONJUNCTION WITH ALL OTHER ARCHITECT'S AND OTHER CONSULTANT'S INFORMATION.



ANY DISCREPANCIES FOUND ON THE DRAWINGS, SPECIFICATIONS OR ON SITE TO BE COMMUNICATED IMMEDIATELY AND PRIOR TO COMMENCEMENT OR CONTINUATION OF WORKS.

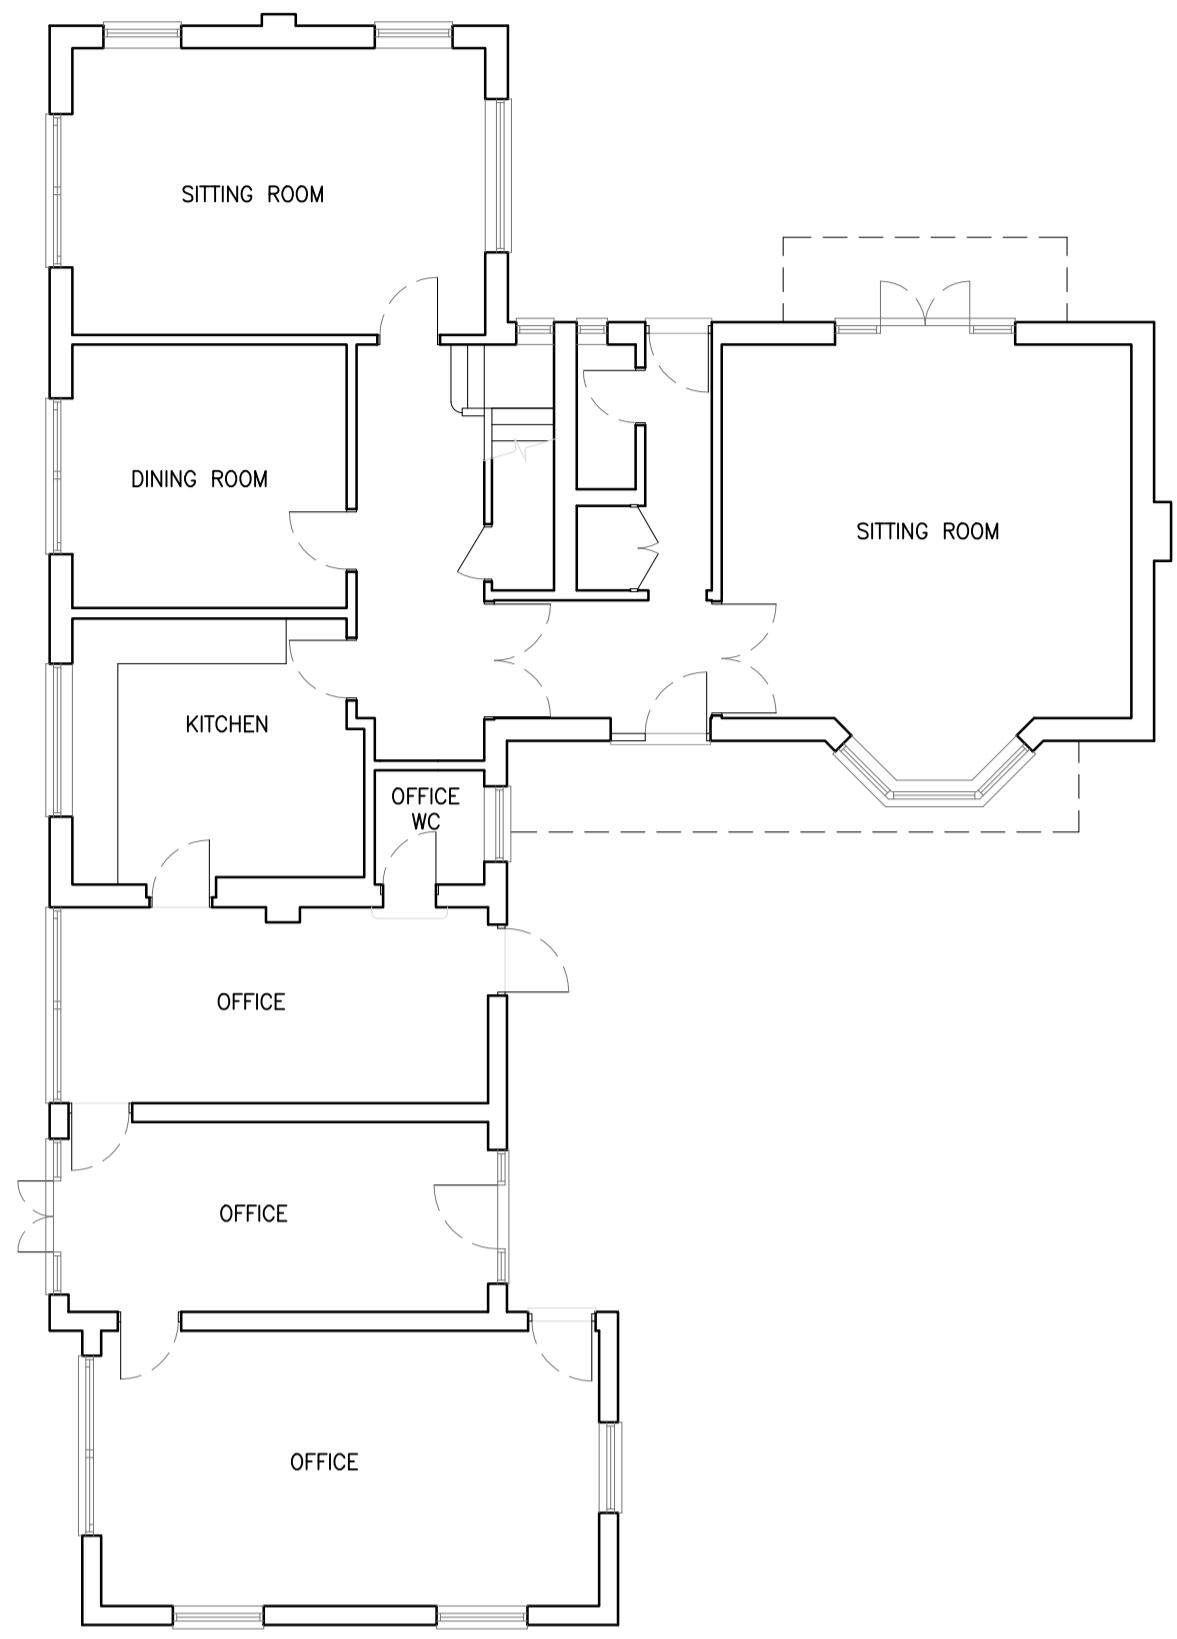


GROUND FLOOR PLAN
SCALE 1:100

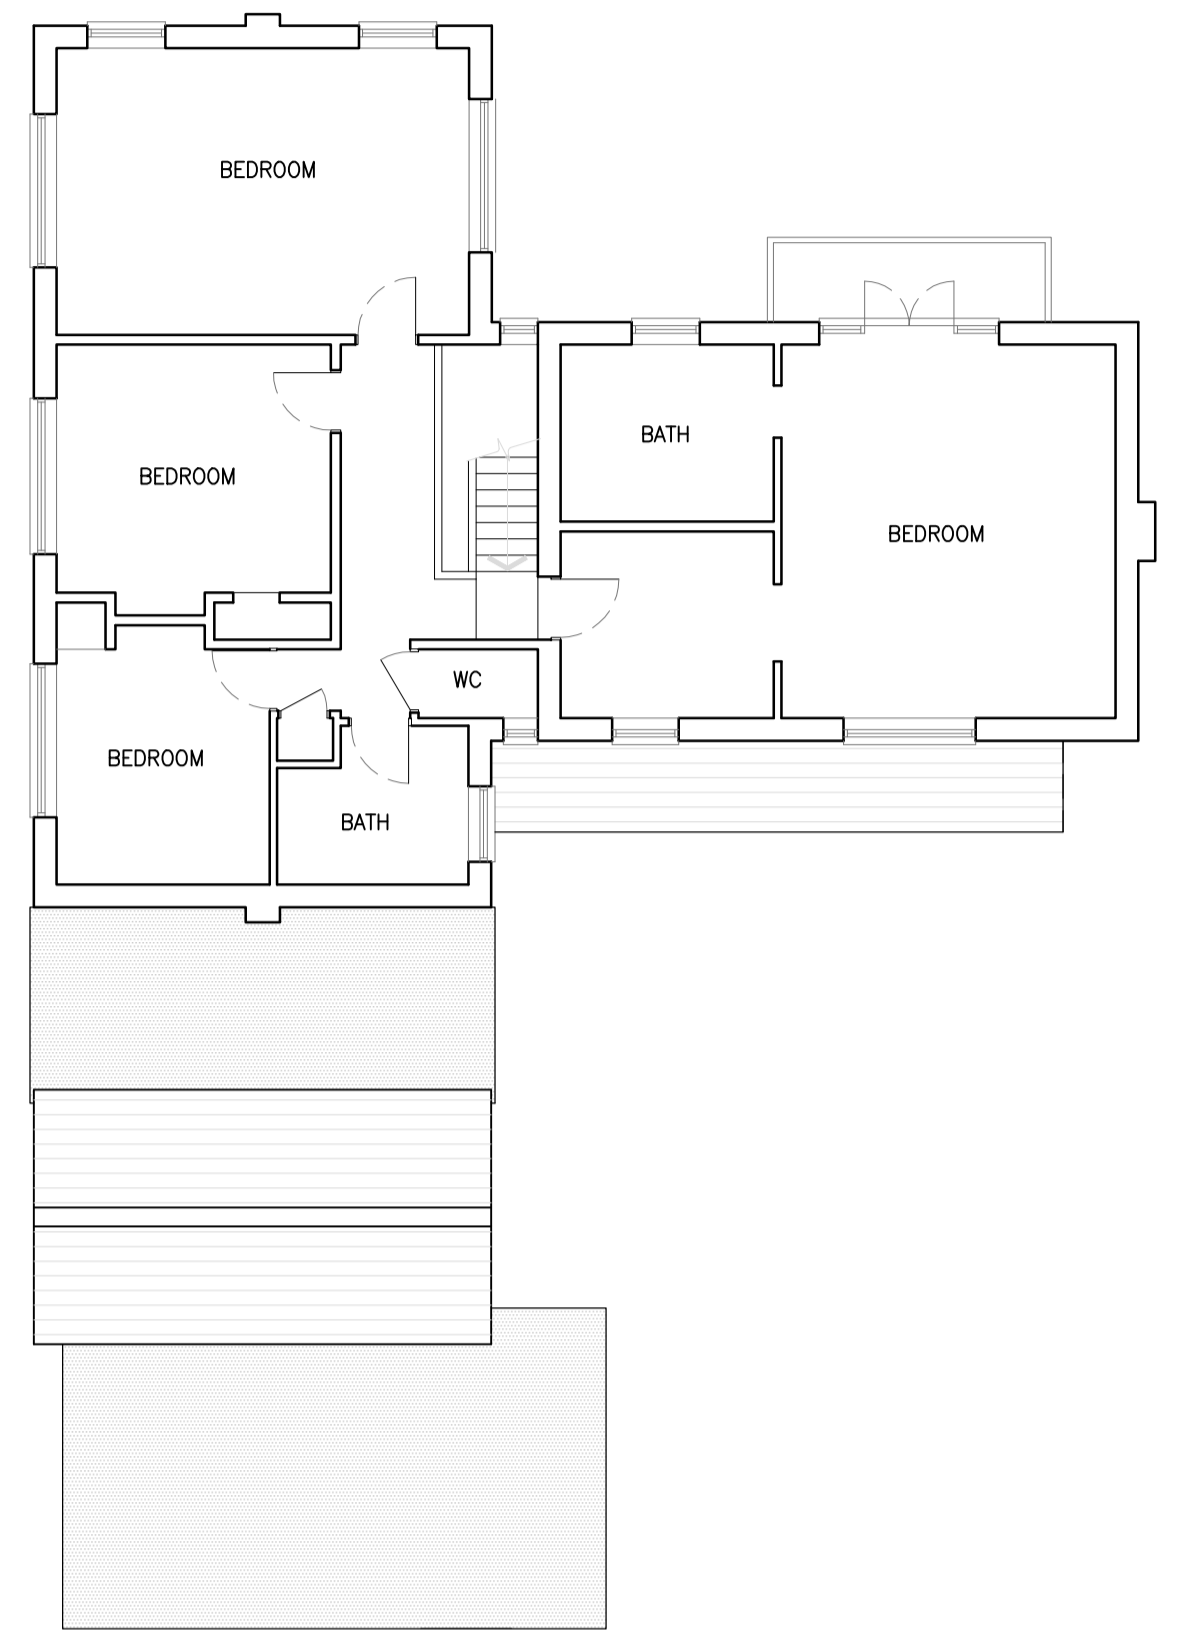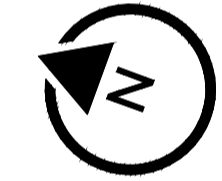

FIRST FLOOR PLAN
SCALE 1:100

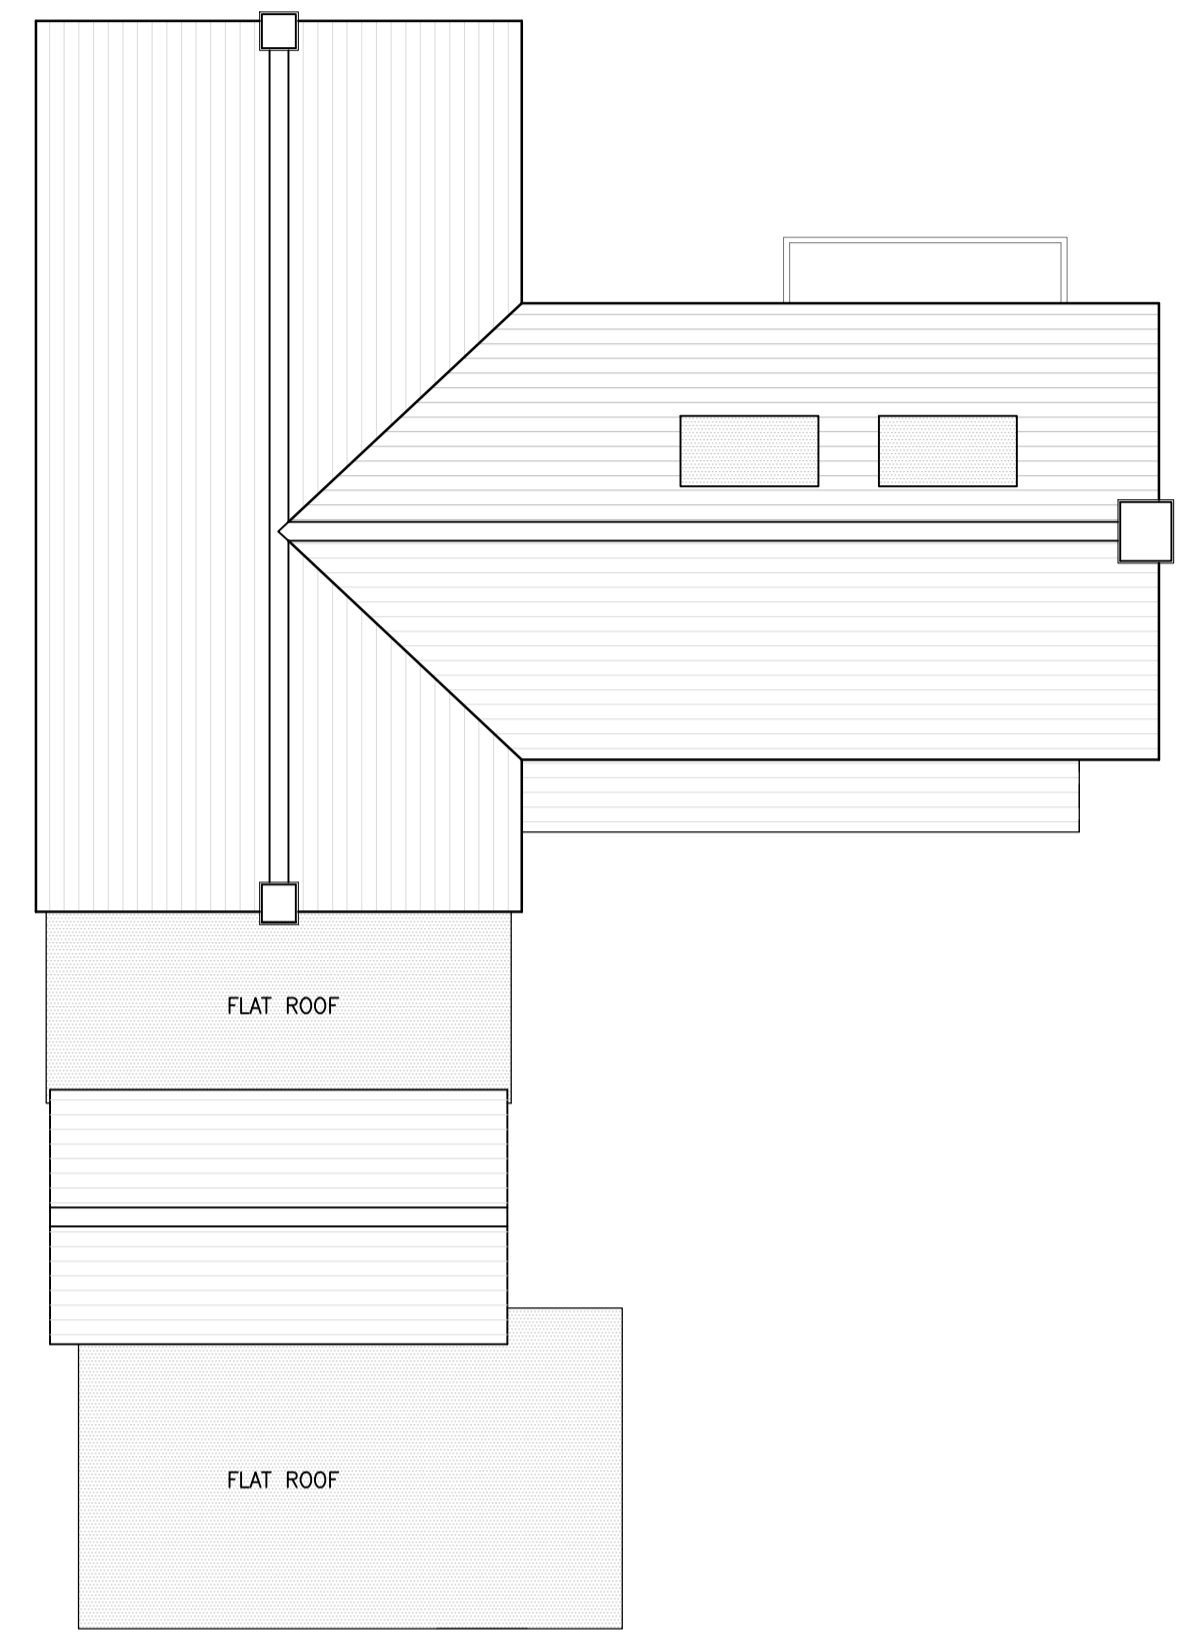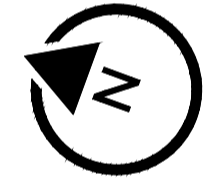

ROOF PLAN
SCALE 1:100

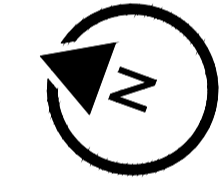

WEST ELEVATION
SCALE 1:100



SOUTH ELEVATION
SCALE 1:100



EAST ELEVATION
SCALE 1:100



NORTH ELEVATION
SCALE 1:100

REV	DATE	DESCRIPTION
A	25.08.21	"DO NOT SCALE" NOTE REMOVED
-	20.04.21	FIRST ISSUE

EXISTING PLANS & ELEVATIONS

WOODLANDS
SCHOOL ROAD, POTTERS BAR
EN6 1JW

mcdonaldarchitects.co.uk

1 Spectrum Studios | Manor Gardens | London | N7 6ER | t +44 (0)20 7281 2200

DF	DATE	SCALE	NO.
MAY 2021	1:100	©	A1
NF	1458-002	REV	A