

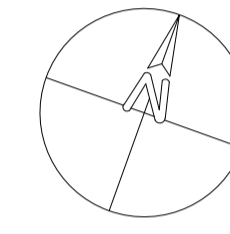
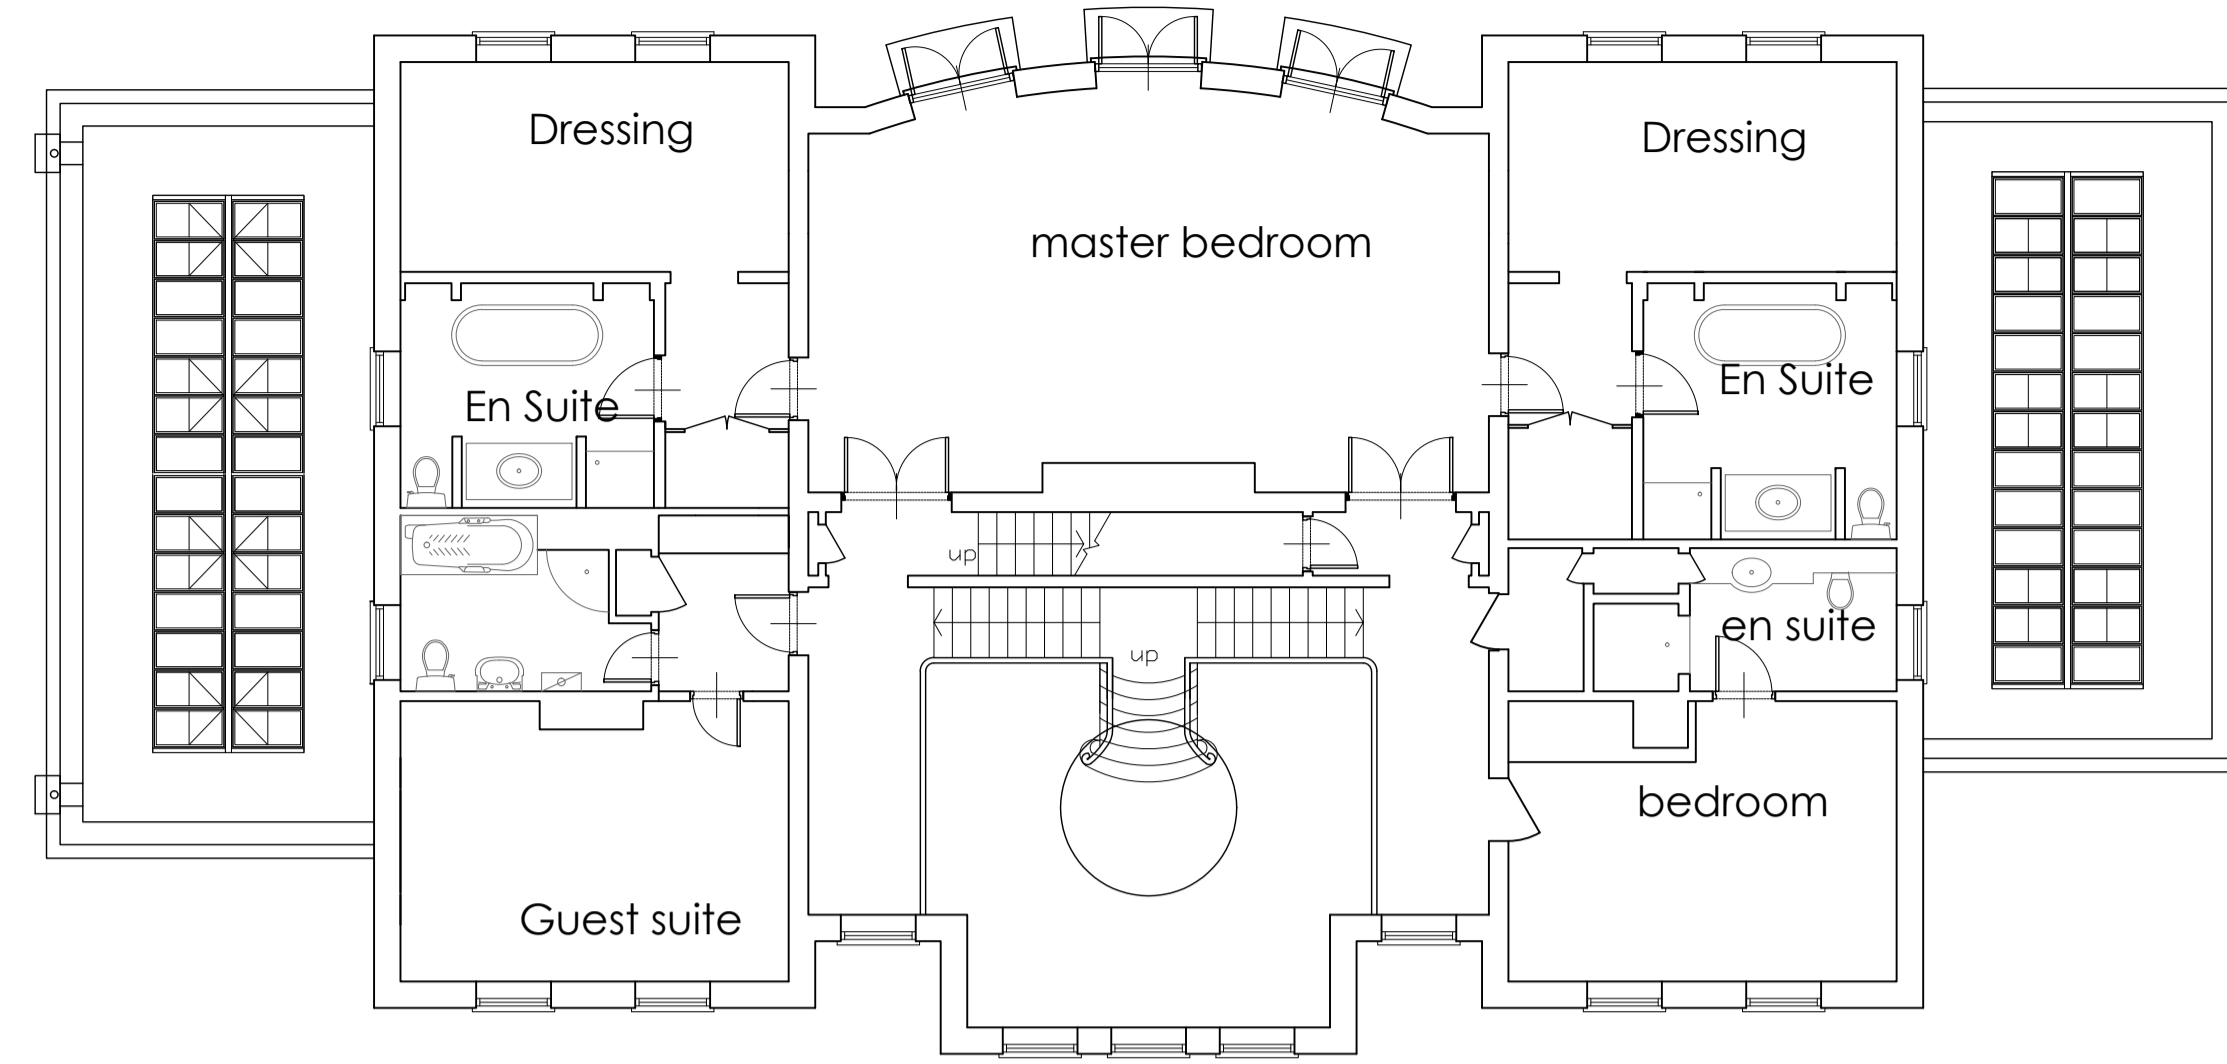
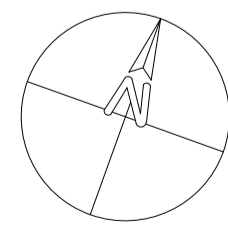




EXISTING
 BASEMENT PLAN
 SCALE 1:100

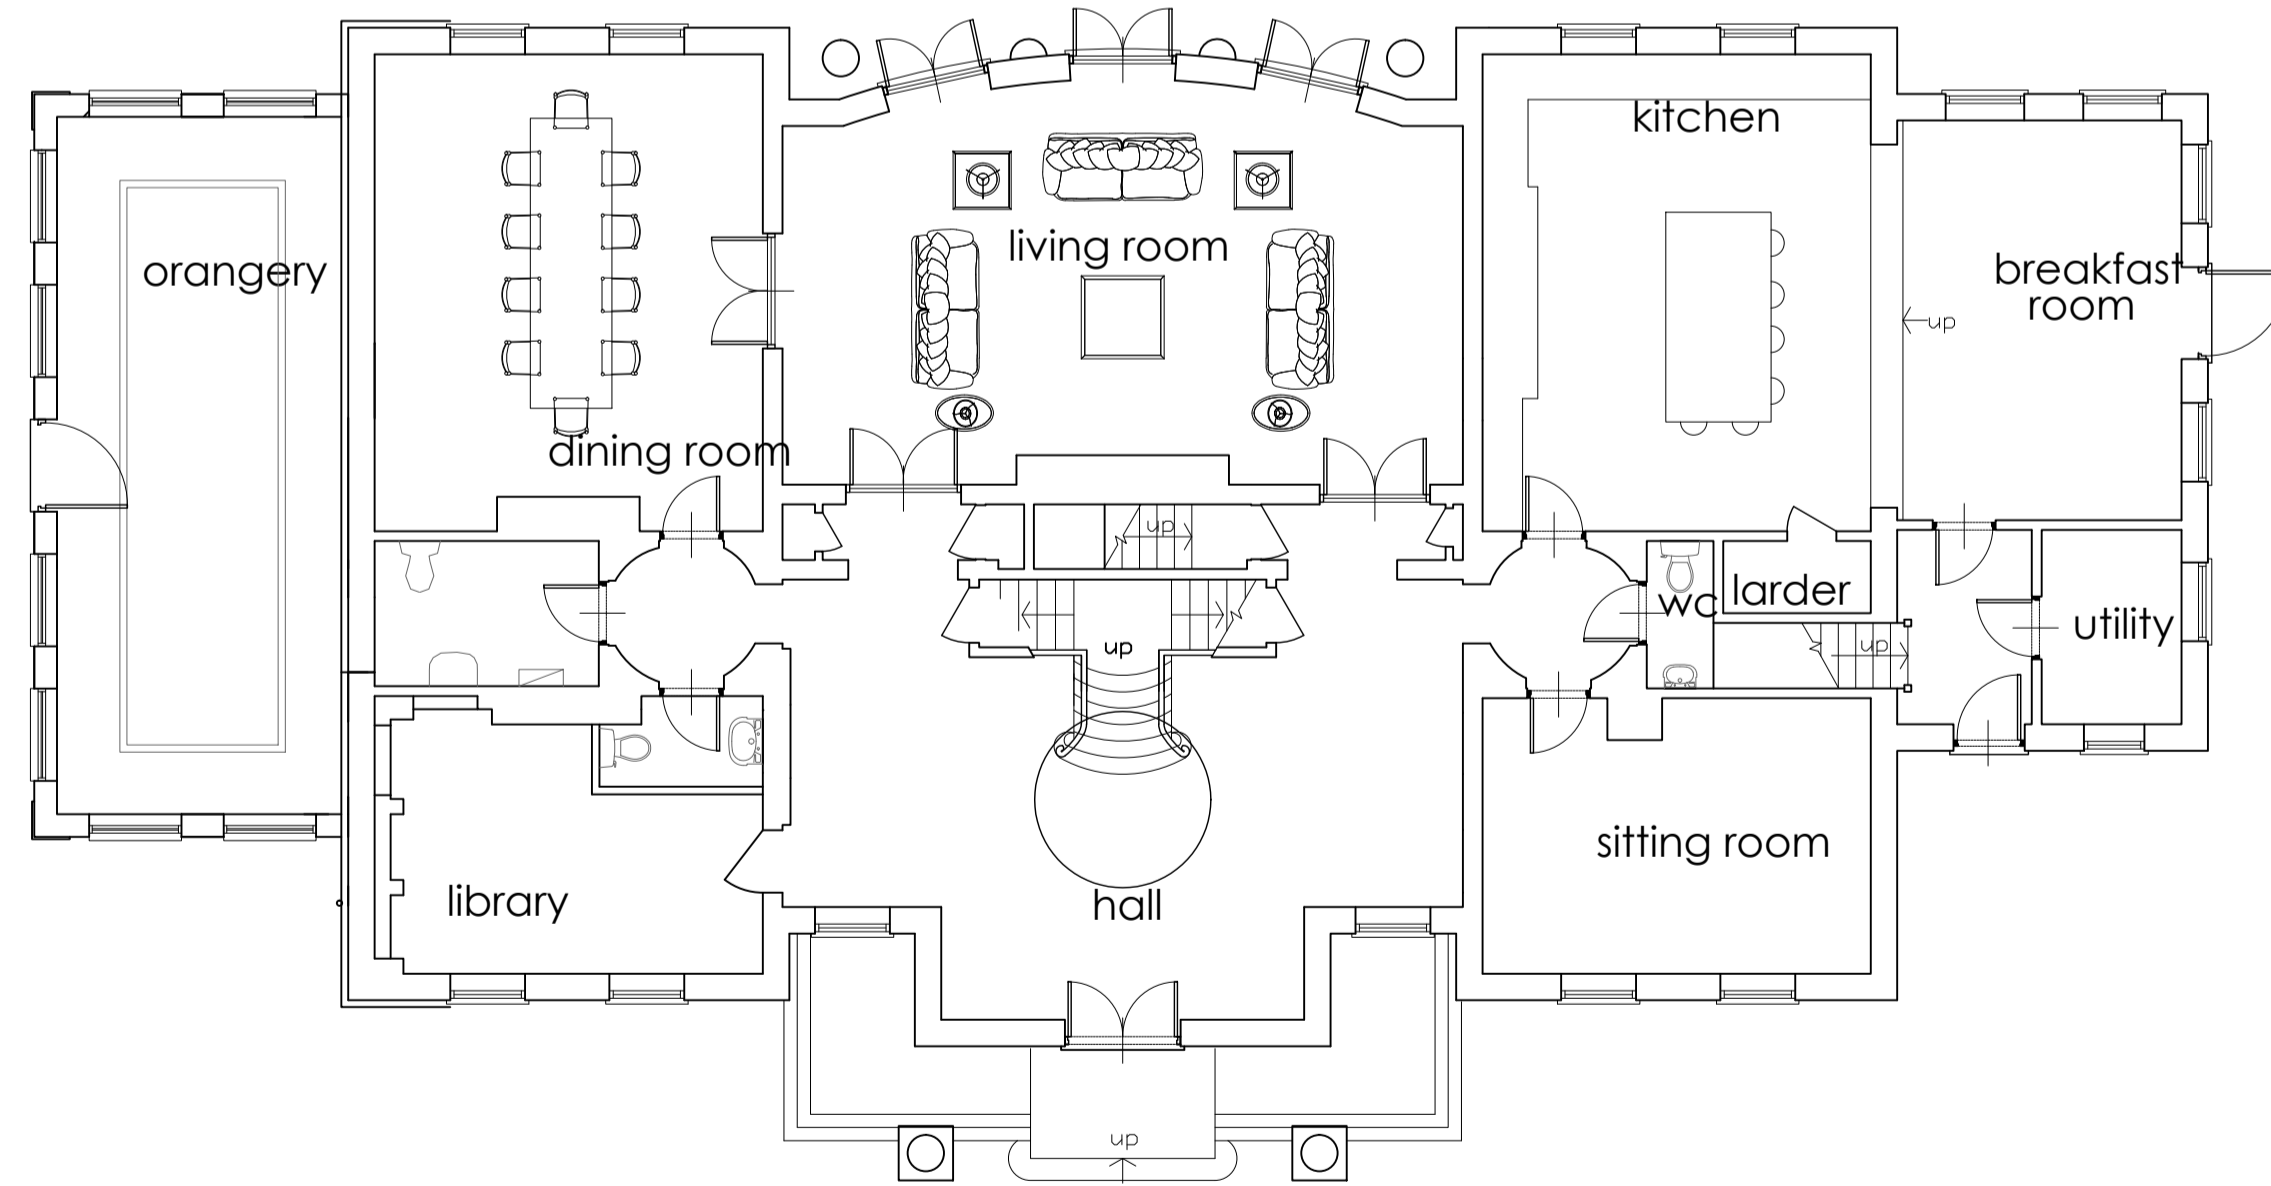


EXISTING
 FIRST FLOOR PLAN
 SCALE 1:100

 

EXISTING
 GROUND FLOOR PLAN
 SCALE 1:100

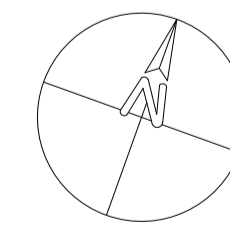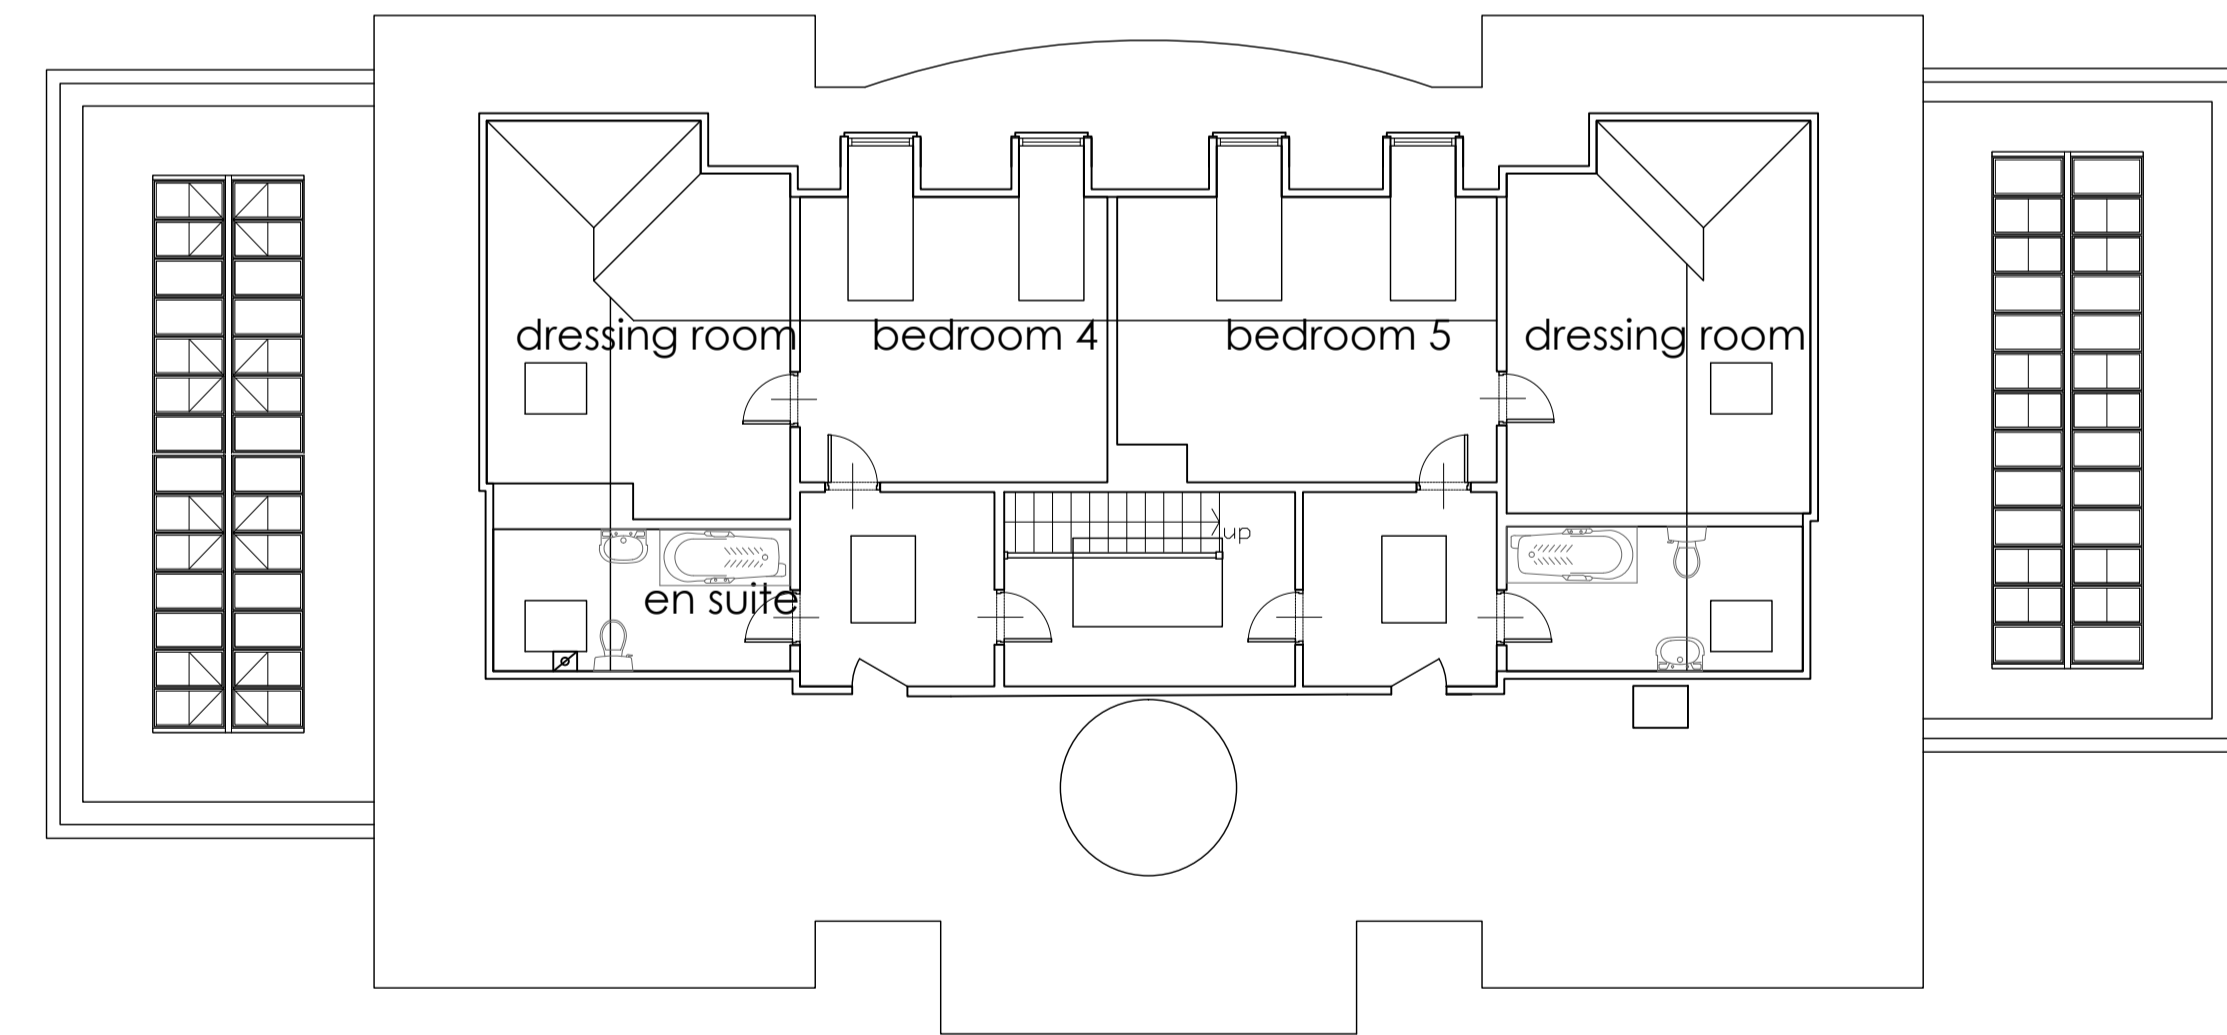

EXISTING
 SECOND FLOOR PLAN
 SCALE 1:100

 


NO.	DATE	INFO	RD	DRAWN
A.	26.05.2016	PHOTOGRAPHS OF POOL ADDED		

REVISION

PROJECT
 WILDEWOOD
 ESSENDON, AL9 6JG

CLIENT
 MR & MRS M GUVENER

DRAWING TITLE
 EXISTING PLANS

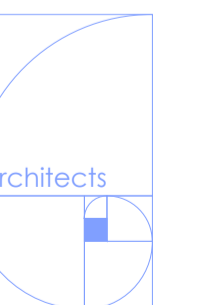

**andrew
 scott
 associates**

SCALE	1:100
SIZE	A1
JOB NO	1513
STAGE	PLANNING
DWG NO	1513.P.02
REVISION	A
DATE	22.03.2016
DRAWN	PK
CHECKED	AS

architects

1325, High Road
 Wheelstone
 London NG0 9HR
 Tel: 020 83439696
 Fax: 020 83439858
 info@architects.co.uk